


19 Tanza Road NW3 2UA / Location Plan

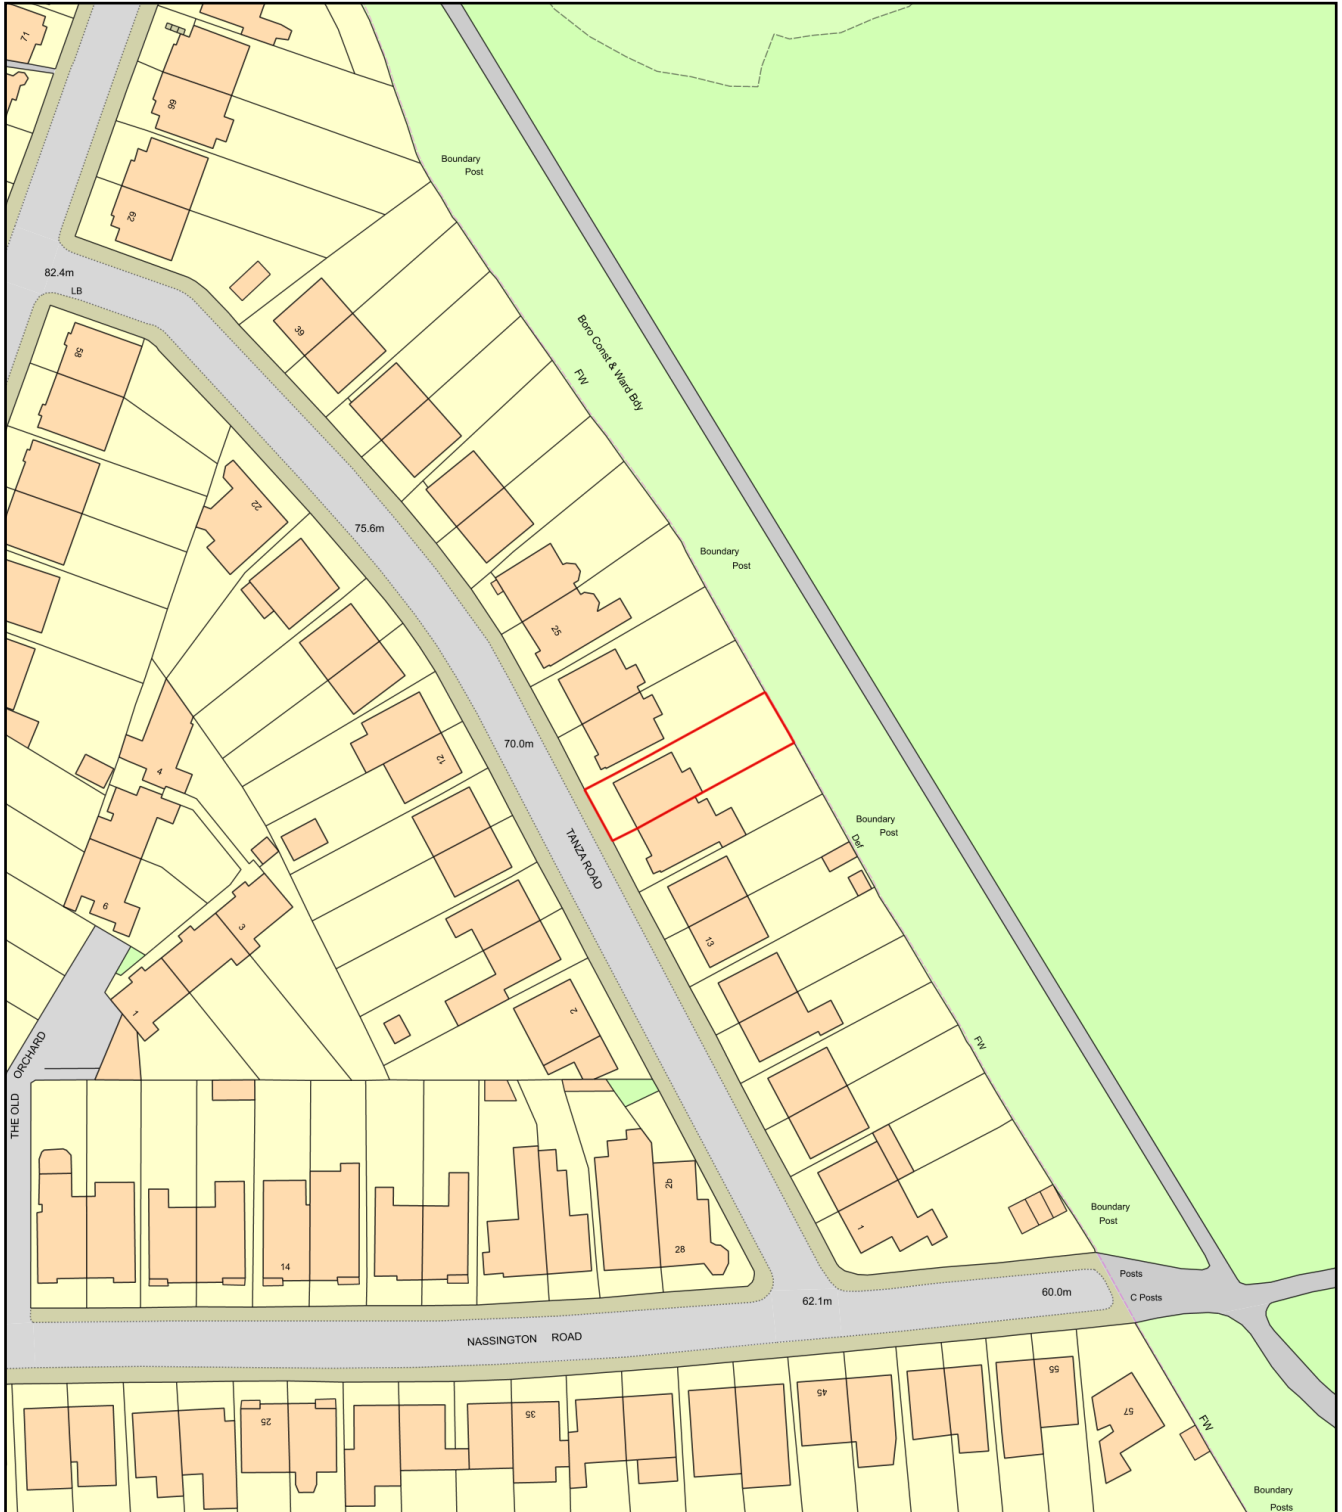

Plan Produced for: C & D Corby

Date Produced: 22 Jun 2021

Plan Reference Number: TQRQM21173160938264

Scale: 1:1250 @ A4