



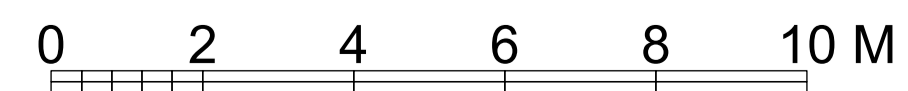

1 BUILDING SECTION BB  
Scale: 1:100

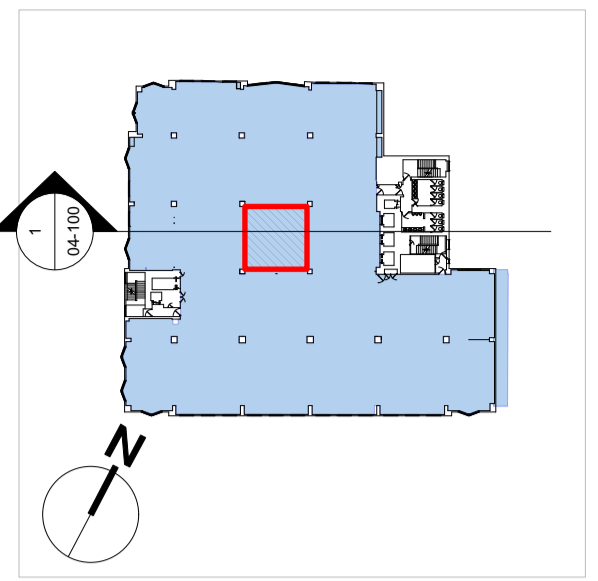

Key Plan



Do not scale from this drawing.  
Check drawing on receipt and immediately report any discrepancies to the Architect.  
Verify all dimensions and levels on site prior to construction.  
The contents of this drawing are Stiff + Trevillion Architects LLP copyright and shall not be re-used without their written permission.

Notes

Rev.	Date	Note	Approved
1	09/06/21	ISSUED FOR PLANNING	SF

**Stiff + Trevillion**

Stiff + Trevillion Architects Ltd  
16 Woodfield Road  
London W9 2BE  
T +44(0)20 8960 5550  
mail@stiffandtrevillion.com  
www.stiffandtrevillion.com

Client  
**Railpen**

Project  
**26 Red Lion Square**

Drawing Title  
**BUILDING SECTION BB  
PROPOSED**

Drawing Status  
**PLANNING**

Date	Scale @ A1	Scale @ A3
08.06.21	1:100	1:200
Project No.	Drawing No.	Revision
4575	PL-04-103	-