




Traditional wooden door and frame

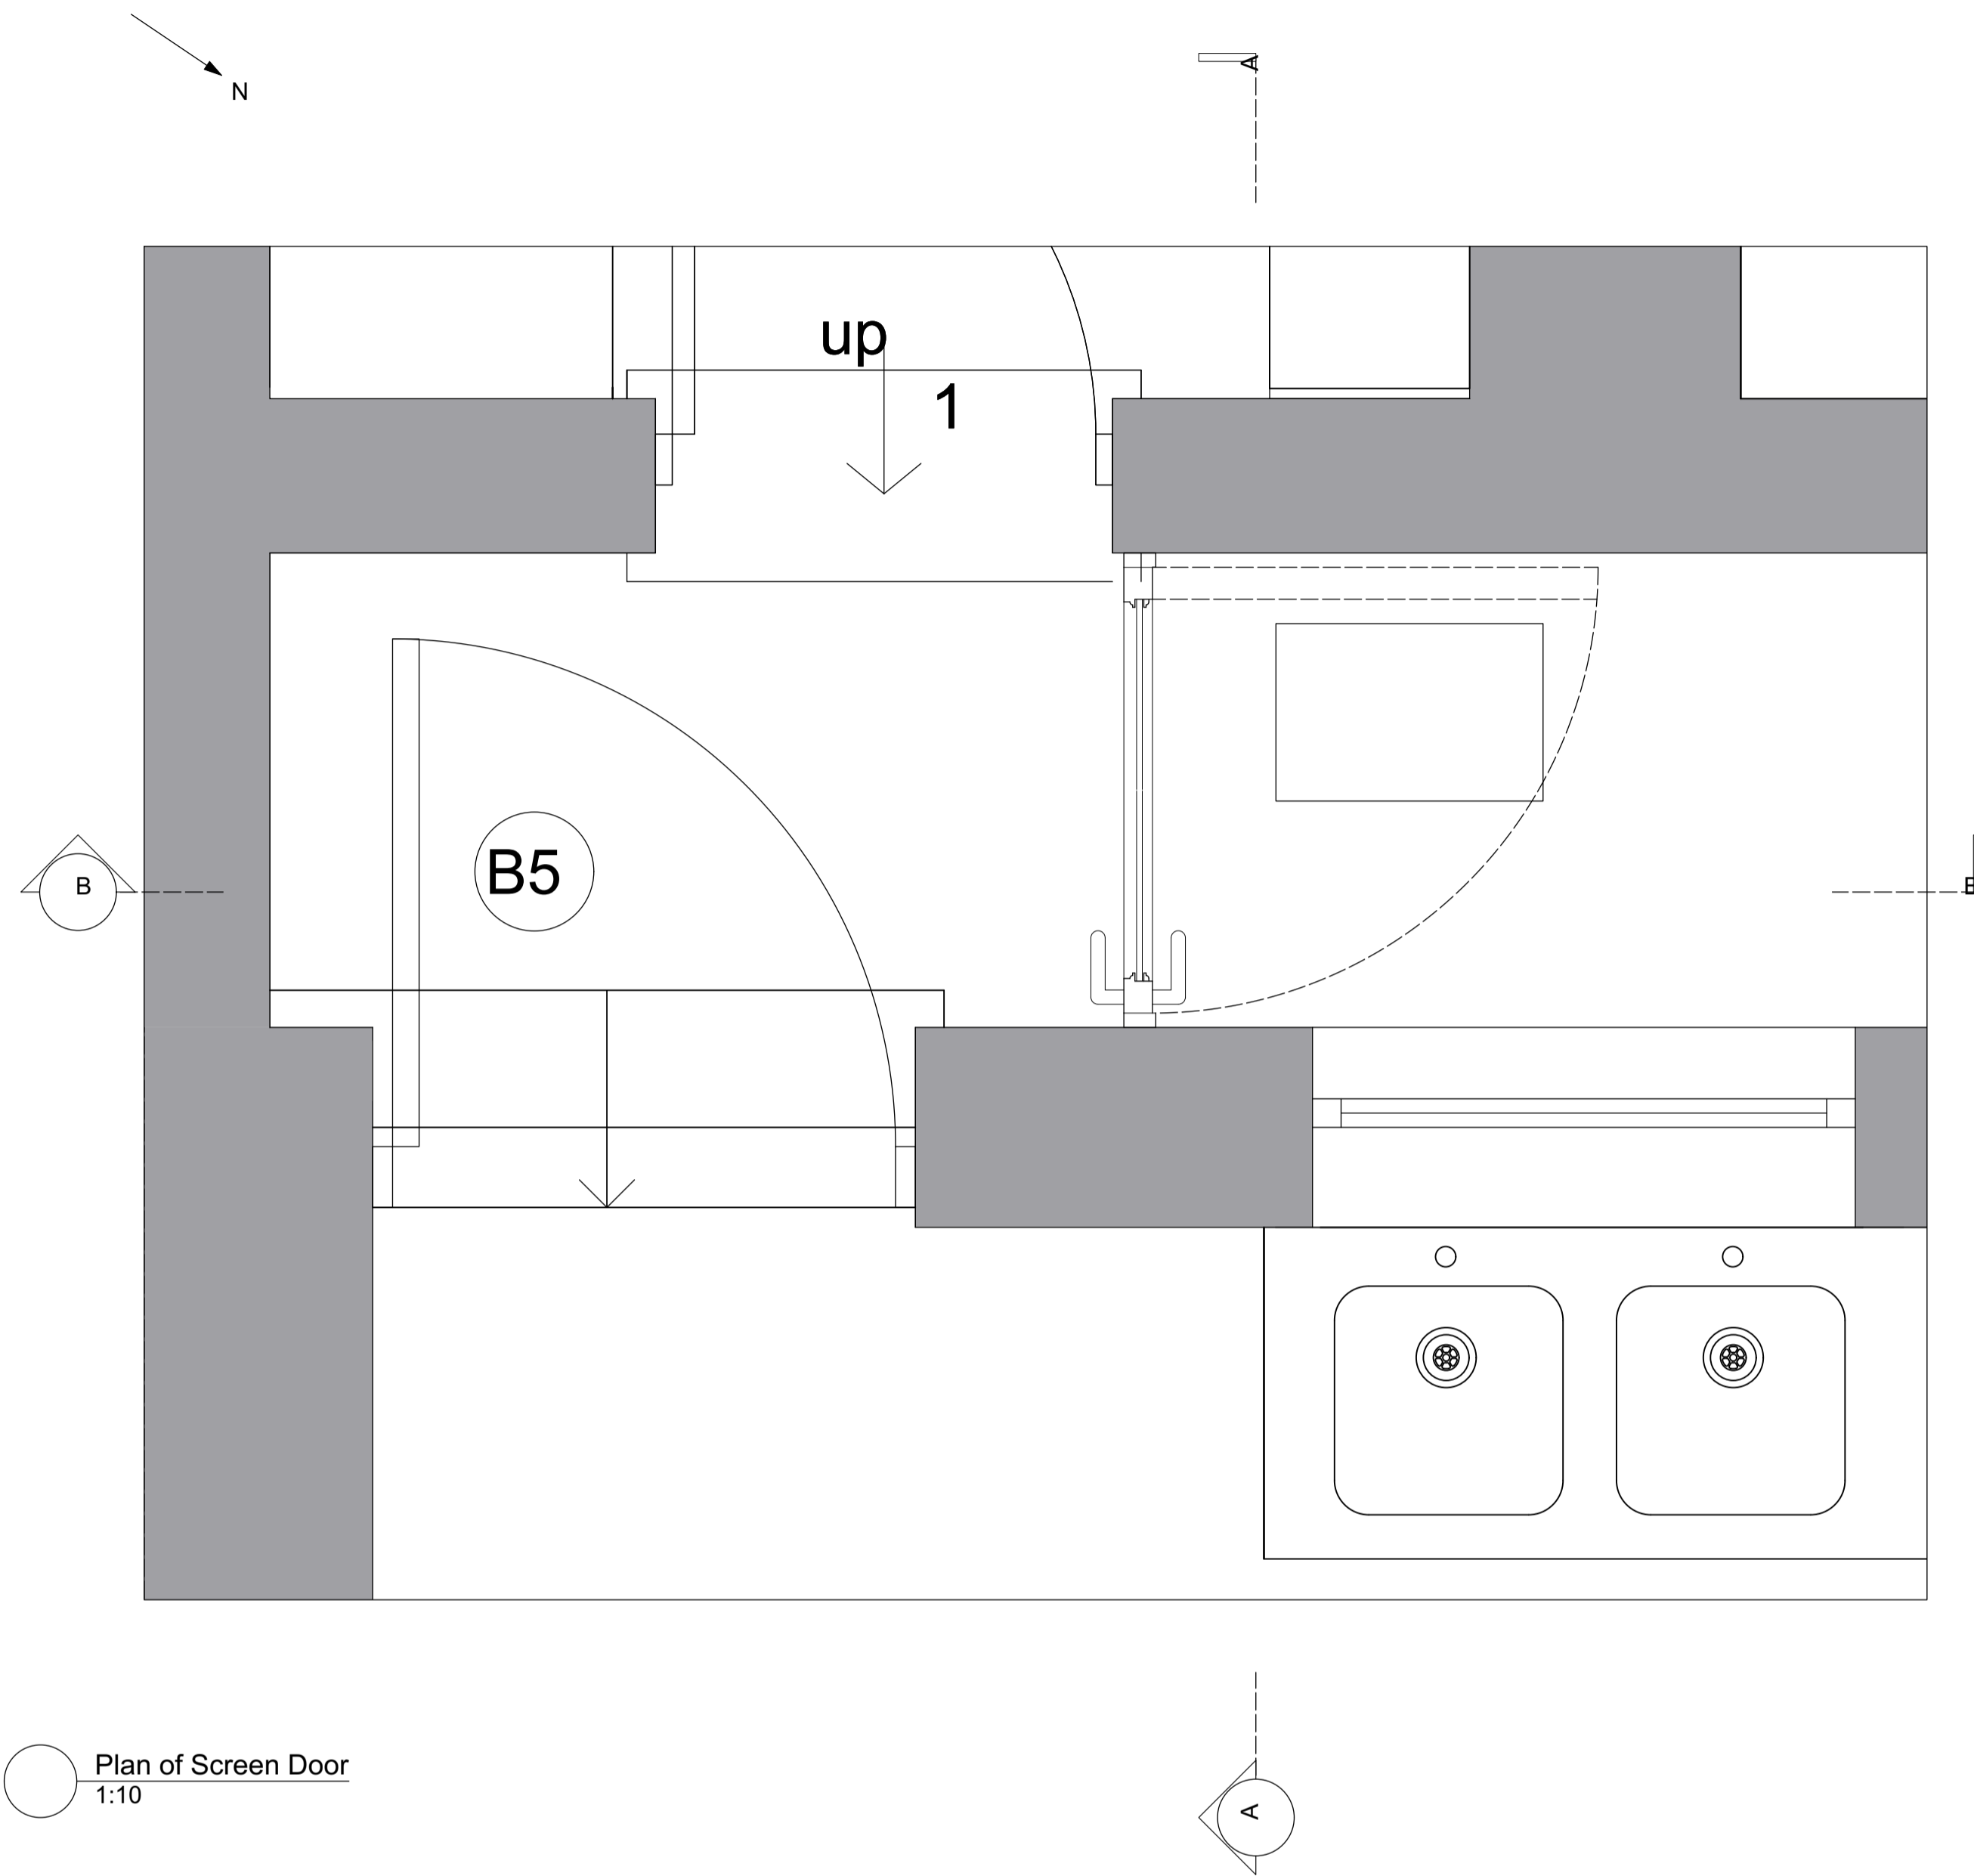

Plan of Screen Door
1:10

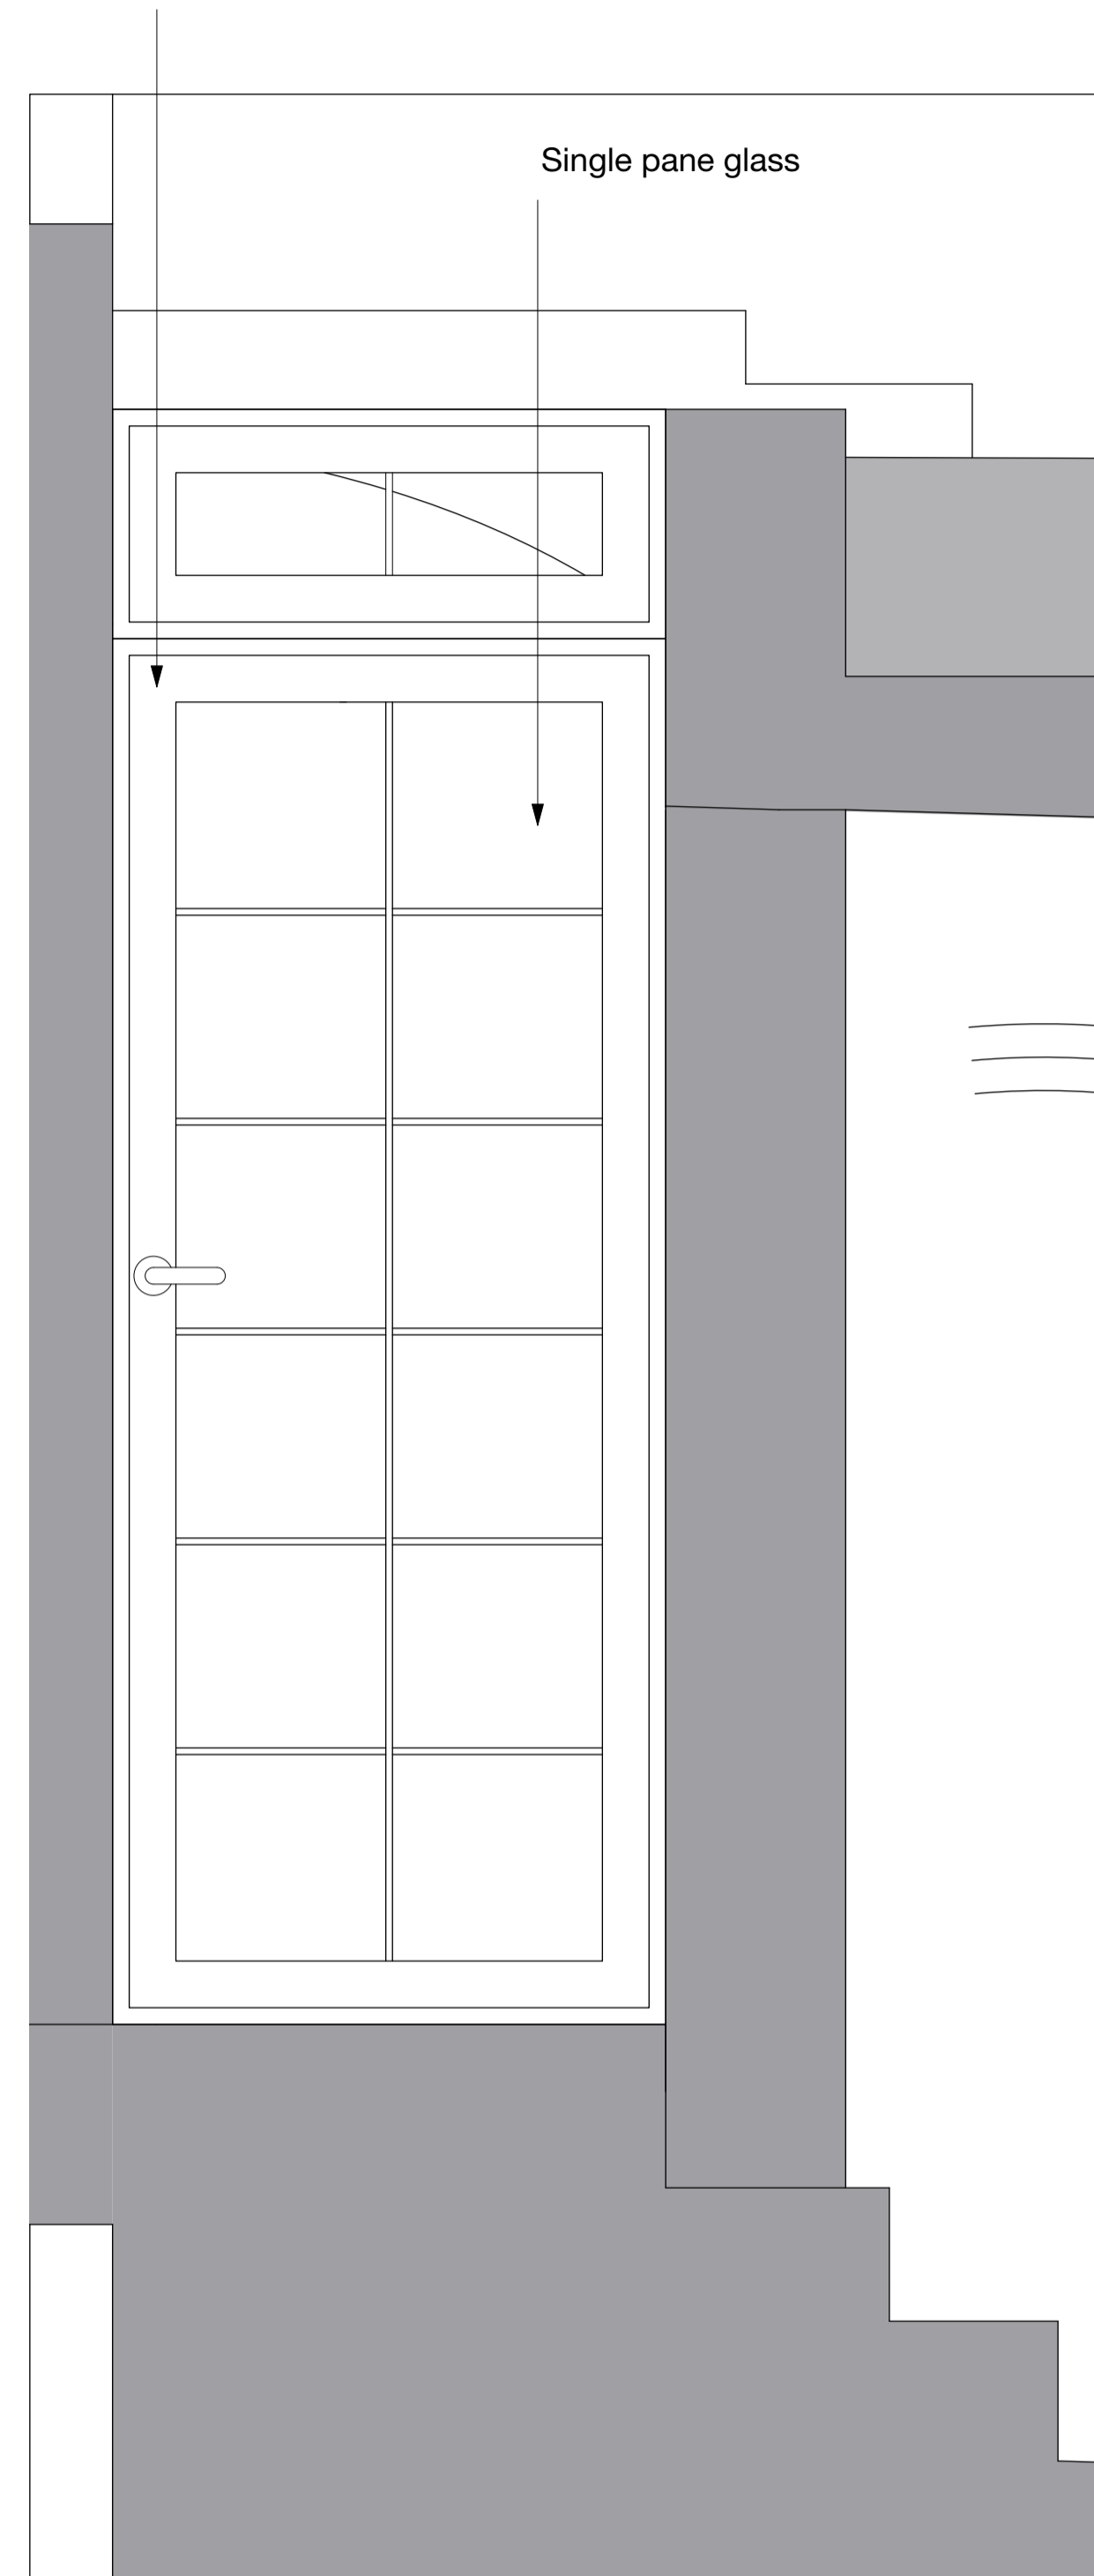

Elevation of Screen Door Section AA
1:10

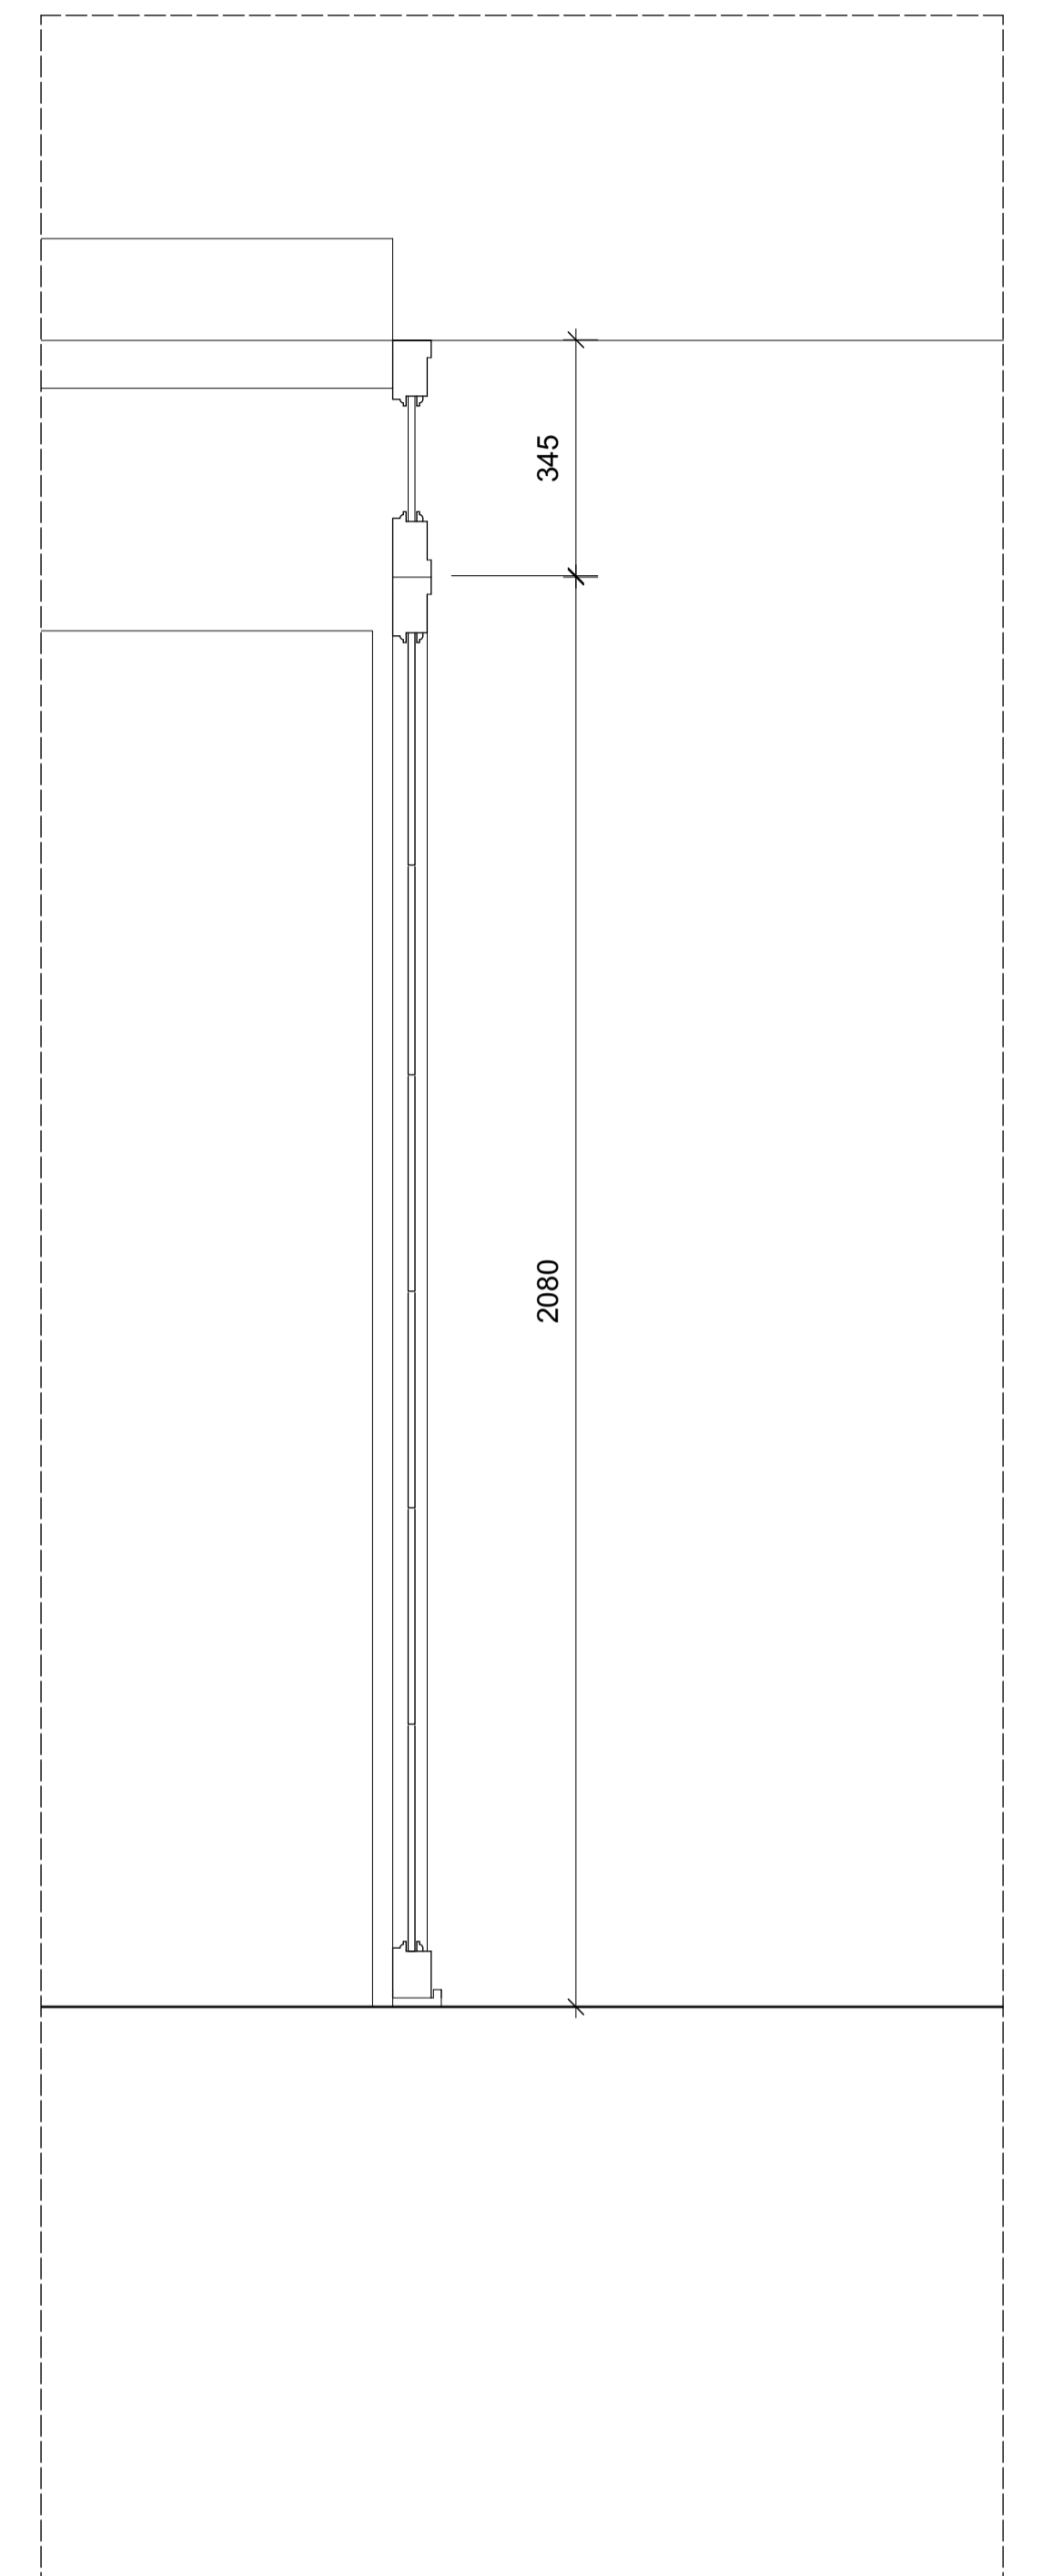

Section BB of Screen Doors
1:10

GENERAL NOTES

- Responsibility is not accepted for errors made by others in scaling from this drawing
- Figured dimensions MUST be checked on site site by the contractor at the outset of building work and discrepancies reported immediately to the architect / contract administrator or client as appropriate
- Responsibility will not be accepted for work started before relevant statutory approvals are in place
- Check this drawing is the latest revision before starting work: If in doubt or additional clarification is needed - ASK
- The Thinking Hand Studio Ltd retain copyright for their design work

JOB
18 Grove Terrace, NW5 1PH - Details

Title	Dwg.	Rev.
Proposed Lobby Door & Screen Details	1439/D003	A

Date	Scale
14.06.21	1:10@ A1

TTHS ARCHITECTS
e: info@thethinkinghandstudio.com
www.tthsarchitects.com

