


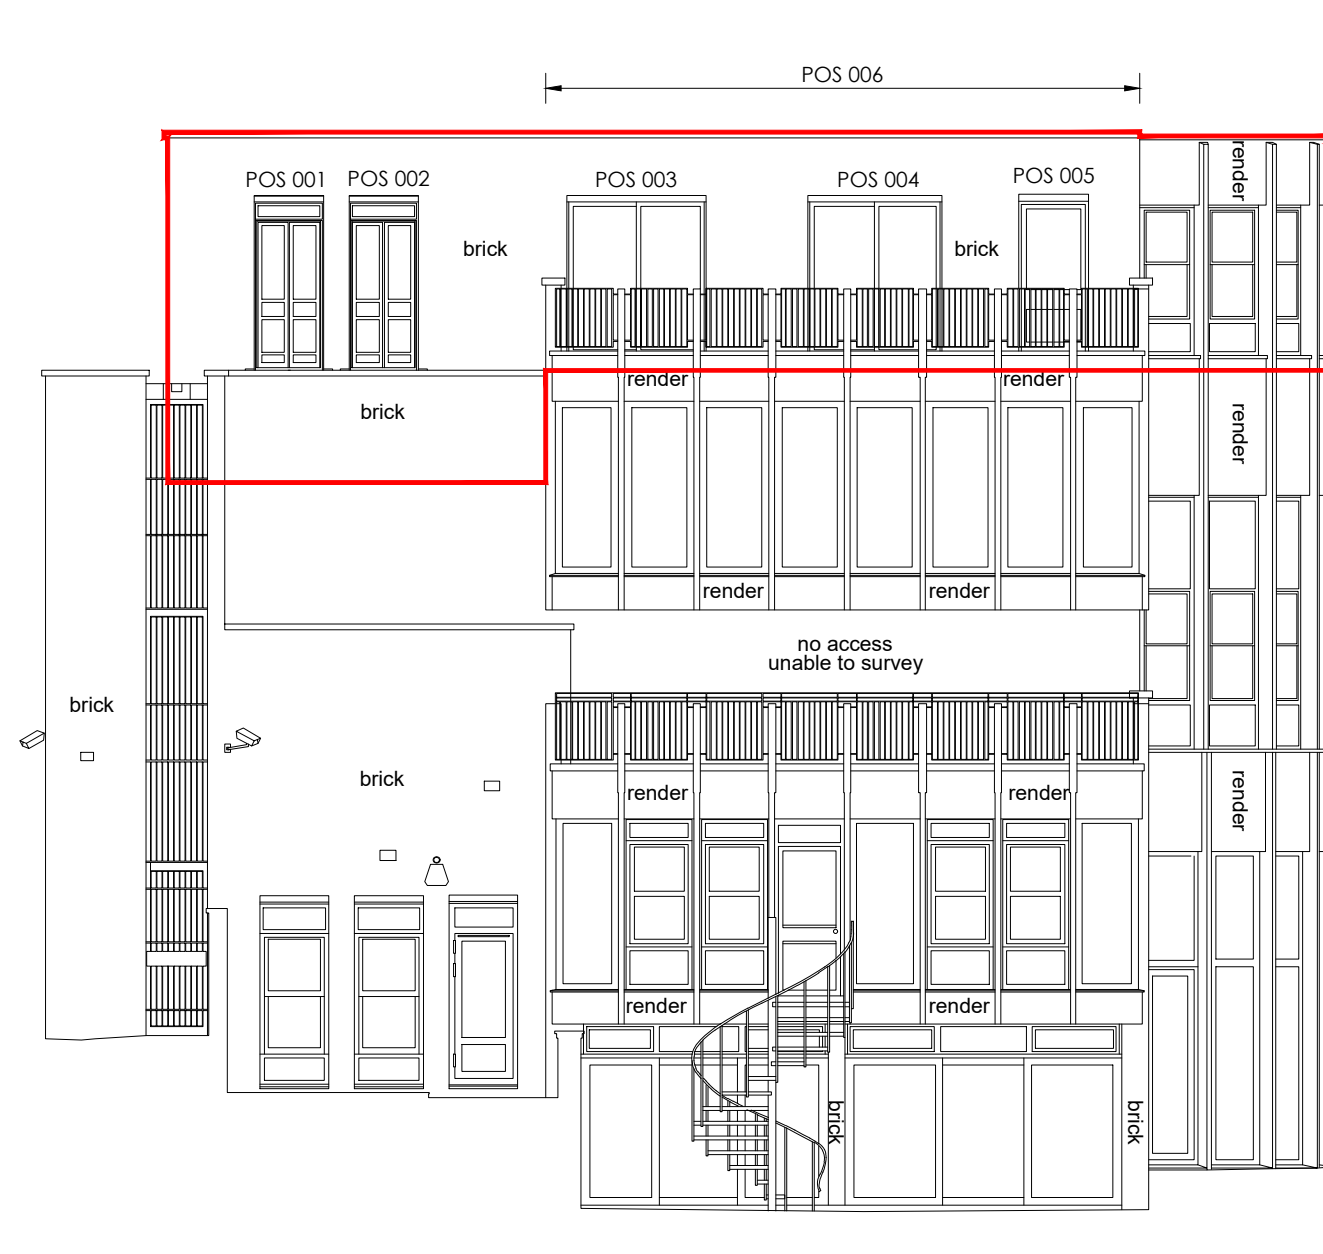



Level Datum 128.00m

EXISTING NORTH FACING ELEVATION
SCALE 1:100



Level Datum 128.00m

EXISTING WEST FACING ELEVATION
SCALE 1:100

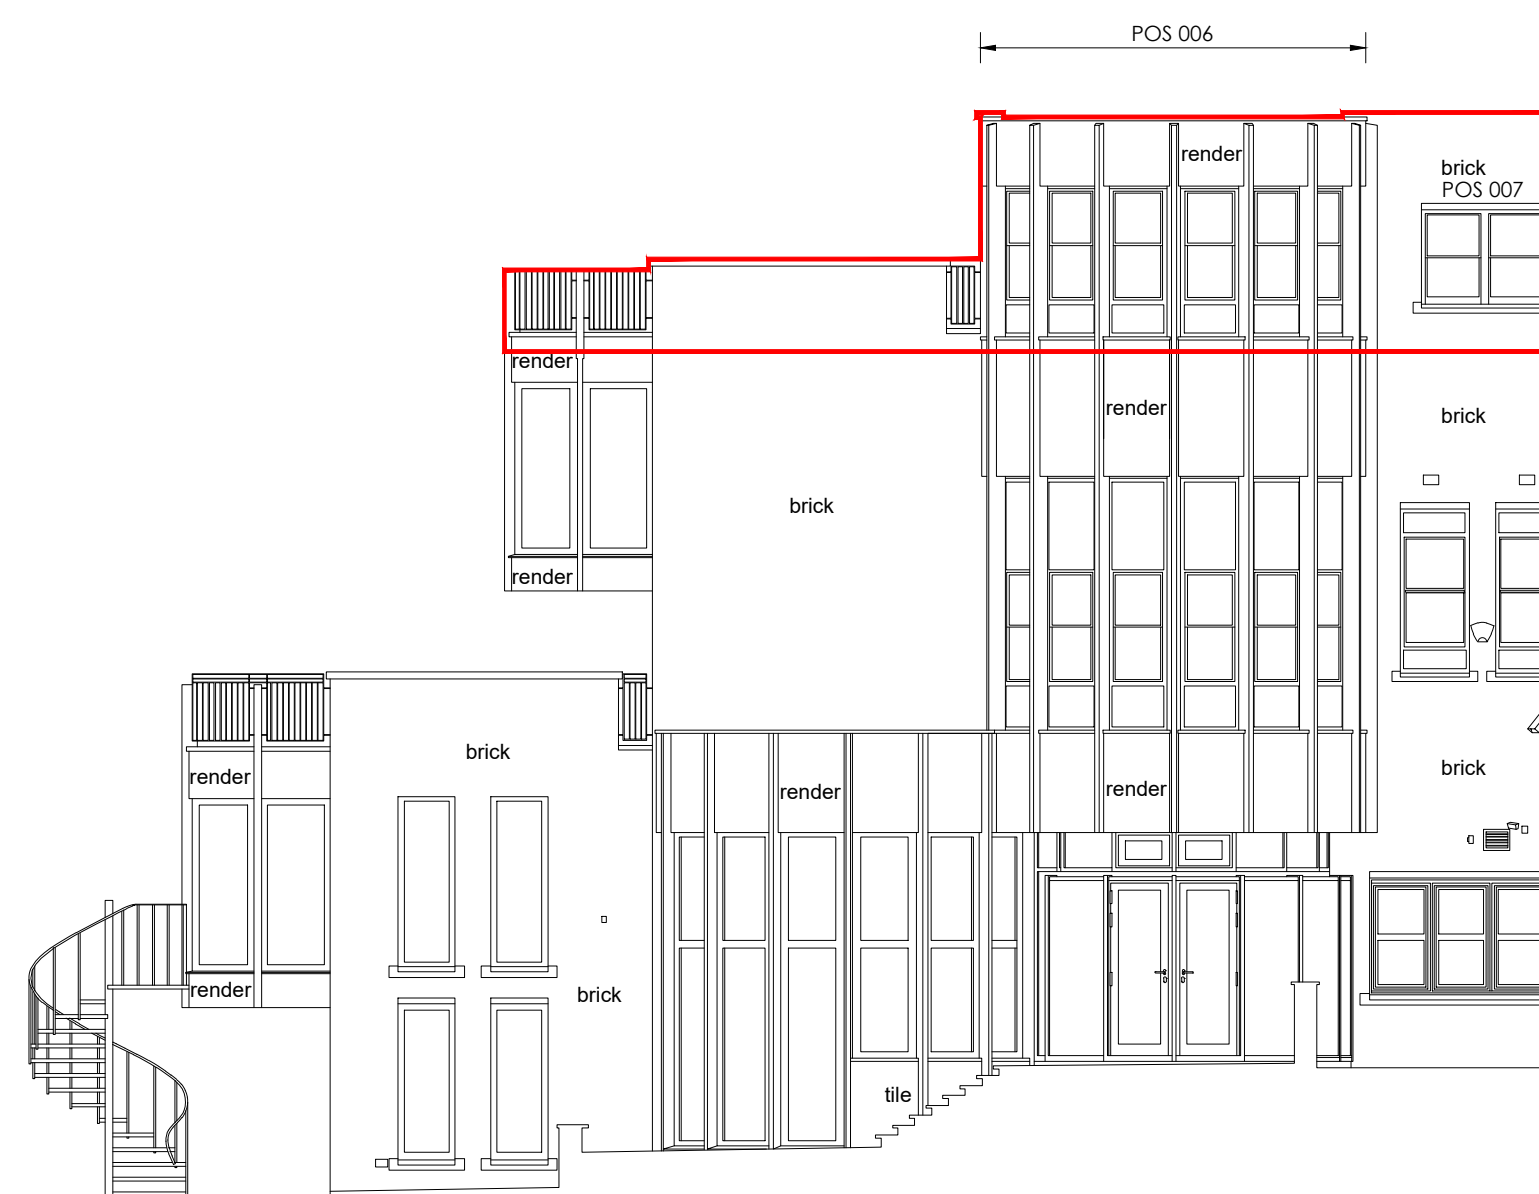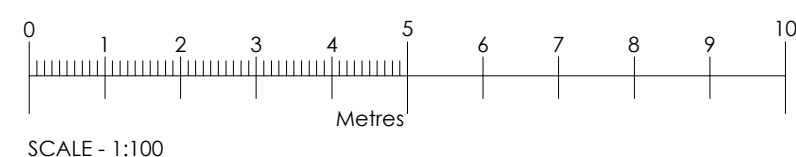

Level Datum 128.00m

EXISTING WEST FACING ELEVATION
SCALE 1:100

Rev	Date	Comments
PLANNING		
Client Mr M Feldman		
Project Penthouse Suite Mount Tyndal Spaniards Road NW3 7JH		
Title ELEVATIONS AS EXISTING		
Project No. 7229		Date APRIL 2021
Drawing No. 7690-PD-02		Revision
Scale 1:100 @ A1		Drawn
		Check

Nepicar House, London Road,
Wrotham Heath, Kent, TN15 7RS
phone: 01732 753333
fax: 01732 753334
info@offsetarchitects.co.uk
www.offsetarchitects.co.uk

