



KEY:	
▽	Floor Level
△	Ceiling Level
DP/VP	Down/Vent Pipe
---	Steelwork
---	Drainage
---	Boundary Line
---	Wall Demolished
---	Elevated Fabric Demolished
	Area of floor + joists to be removed
---	Above
	New Structure/Insulation
	Joinery
	Free-standing furniture
	Kitchen (by others)
	New Glazing
	Door Reference
	Window Reference
	Rooflight/Lantern Reference
	Joinery Reference
	Build-Up Reference

NOTE: All roof detail measured using inaccurate references. Positions are arbitrary only.

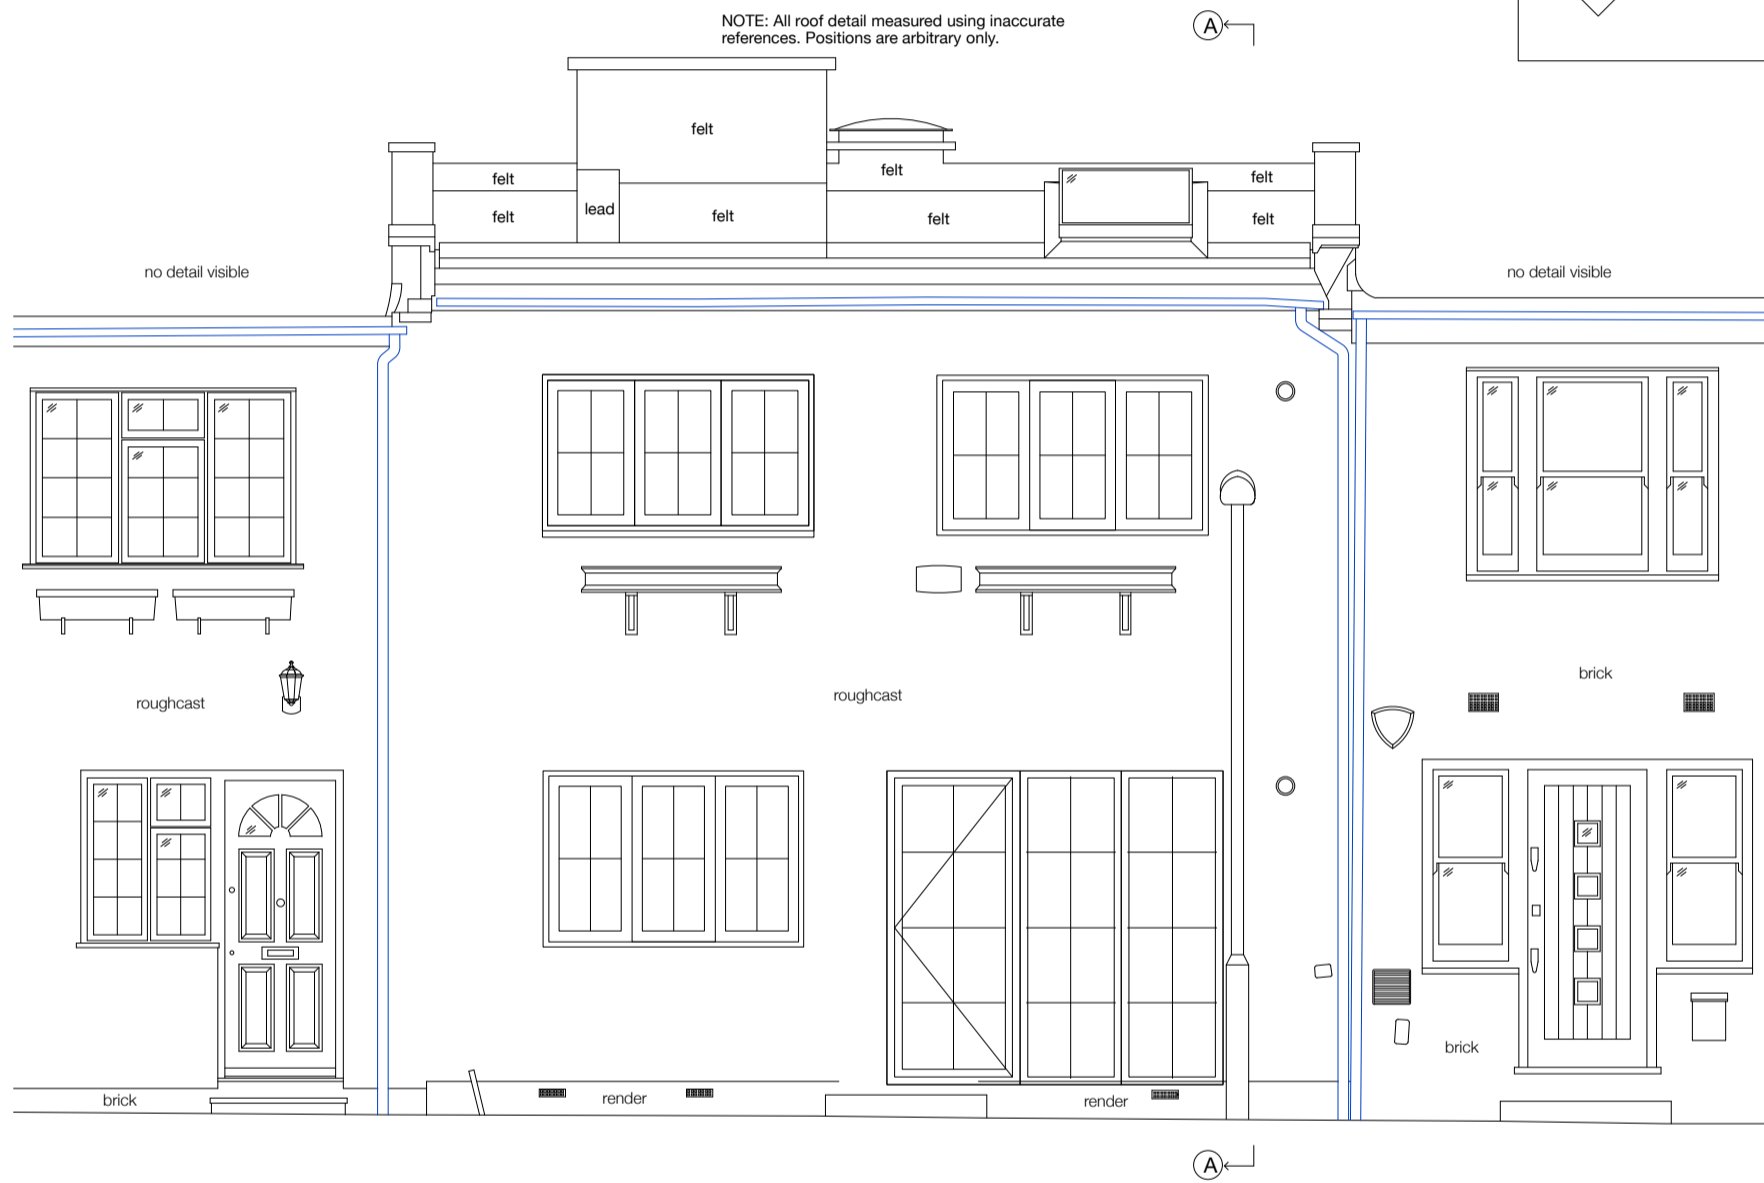

## FRONT ELEVATION (South East)

Datum 9.00m

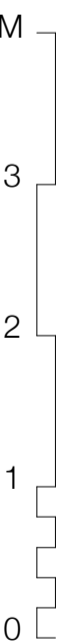

General Notes:  
 Do not take measurements from drawing.  
 Use only figured dimensions.  
 Verify all dimensions and levels on site and report discrepancies to Employer.  
 Dimensions stated are measured from the finishes.

TITLE:	Front Elevation (proposed)	NO:	P200	REV:	PL3	<b>SANYA POLESCUK ARCHITECTS</b> 8a BELSIZE COURT GARAGES LONDON NW3 5AJ T:0207 431 8580 e-mail:enquiries@polescukarchitects.com	
PROJECT:	22 Elizabeth Mews, London	SCALE:	1:50	PAPER:	A3		DATE: