


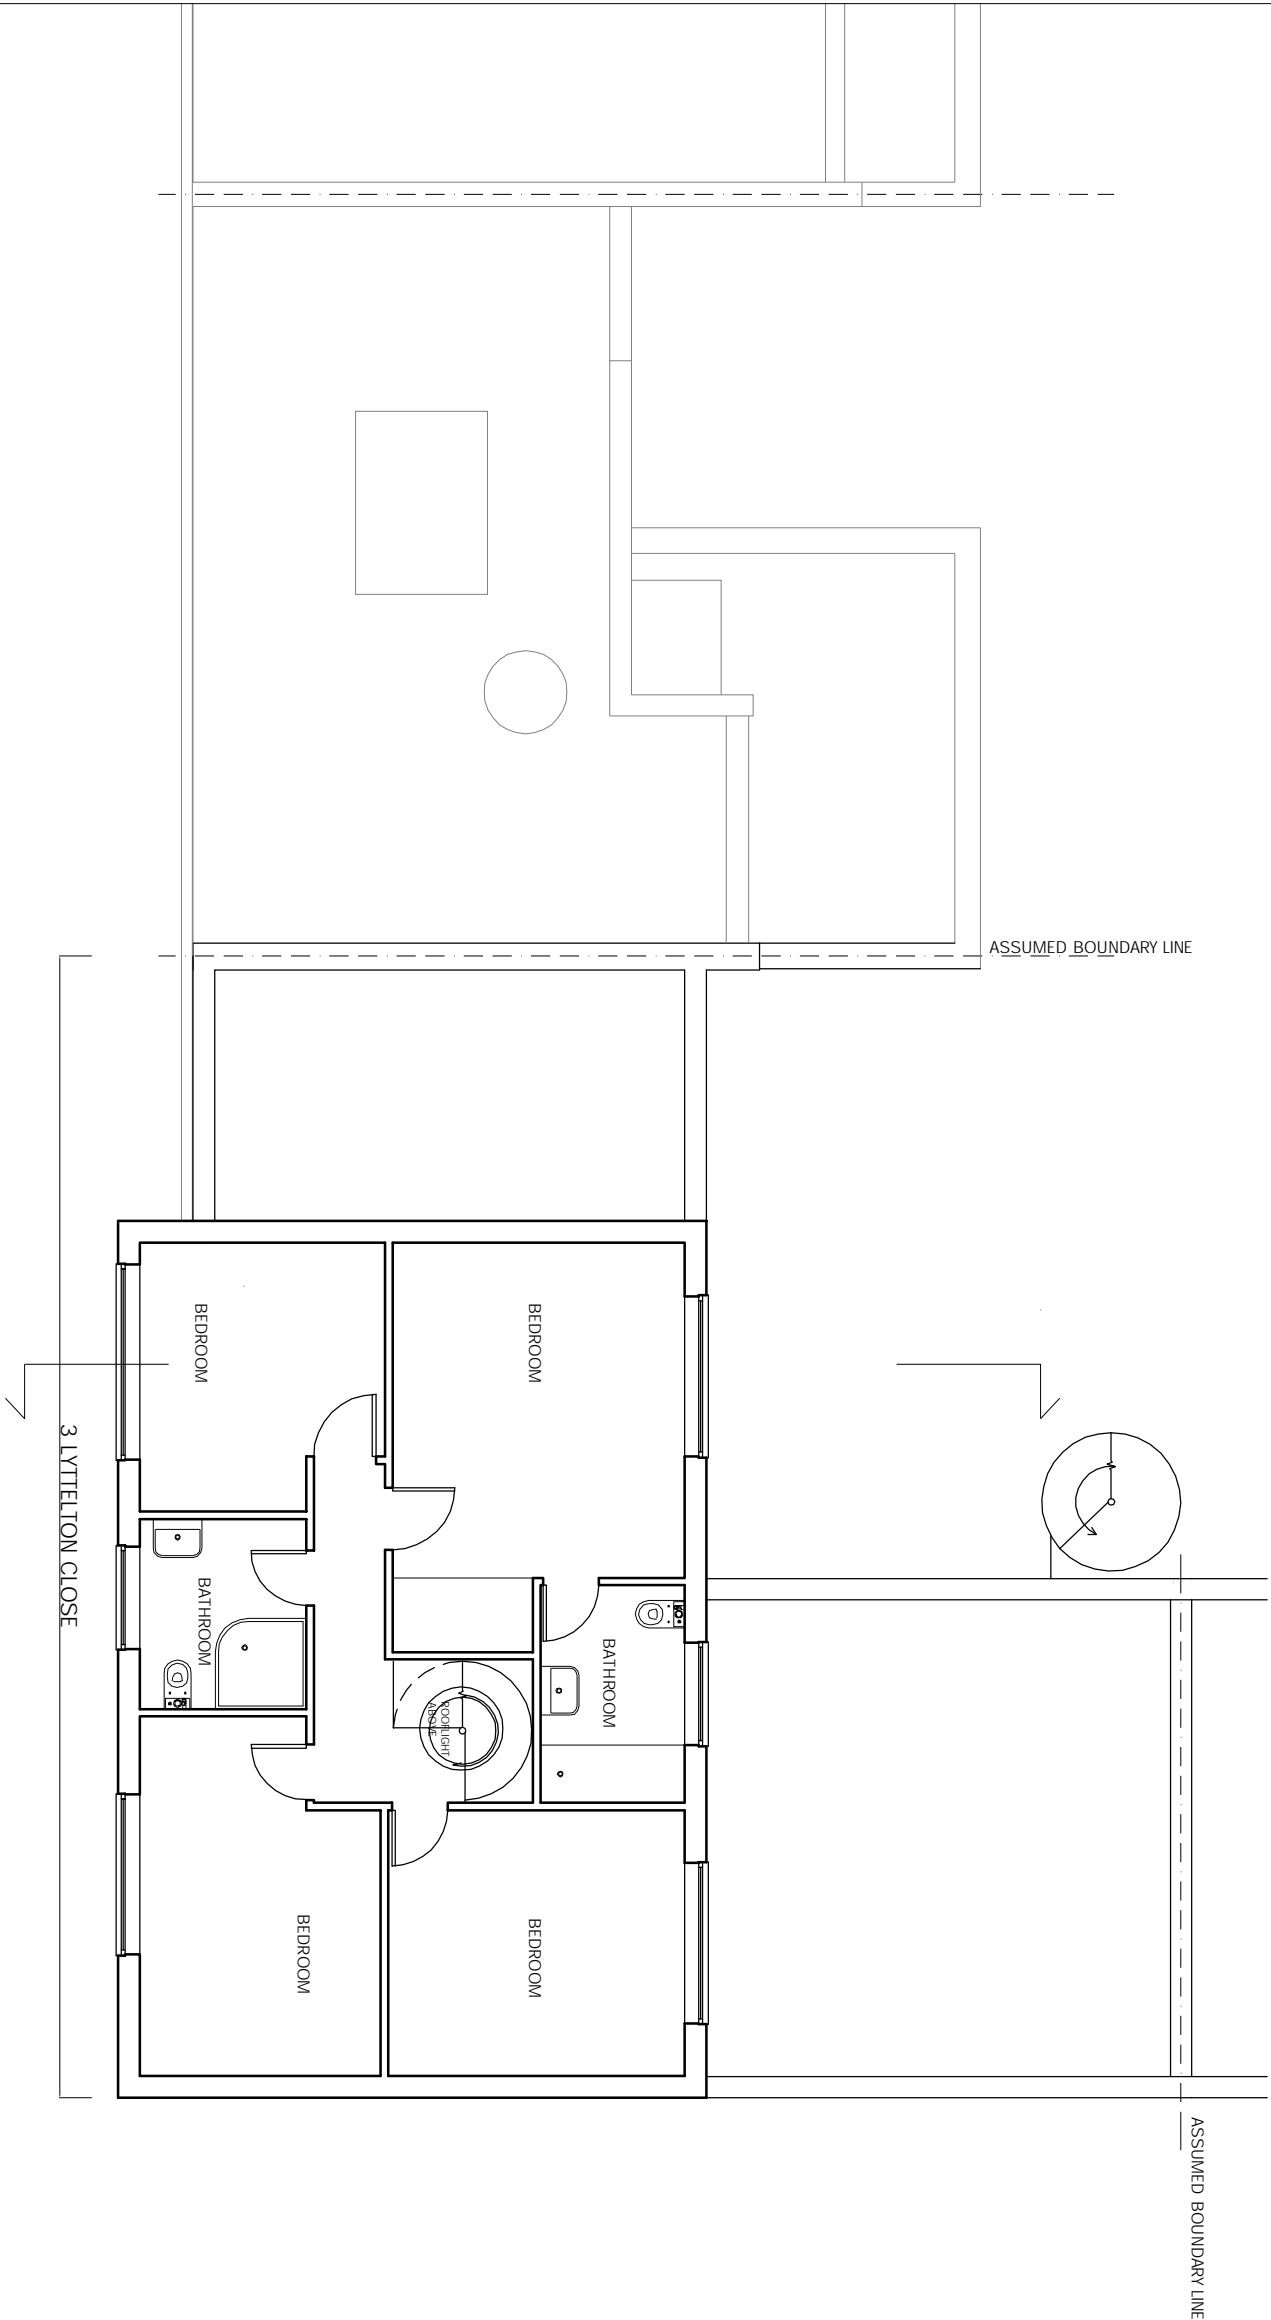

REVISIONS		
REV	DATE	REVISION NOTES:
B	2021.04.26	GENERAL AMENDMENTS

KEY



- NOTES
1. Do not scale from the drawing for site by the architect and civil engineer is the responsibility of the client.
 2. Report all drawing errors, omissions and discrepancies to the architect.
 3. Report all drawing errors, omissions and discrepancies to the architect.

KASIA WHITFIELD DESIGN

KASIAWHITFIELD@GMAIL.COM
TEL: 0785050833
M: 0785050833

JOB
3 LYTTELTON CLOSE
LONDON NW3 3SR
TITLE
PROPOSED SECOND PLAN

DATE	SCALE	STATUS
2021.02.16	1:100@A3	PLANNING
PROJECT NO	DRAWING NO	REVISION
LC3	PP2	B

0m 5m