


REVISIONS		
REV	DATE	REVISION NOTES
B	2021.04.26	GENERAL AMENDMENTS
C	2021.06.21	ROOF BOX REMOVED

KEY

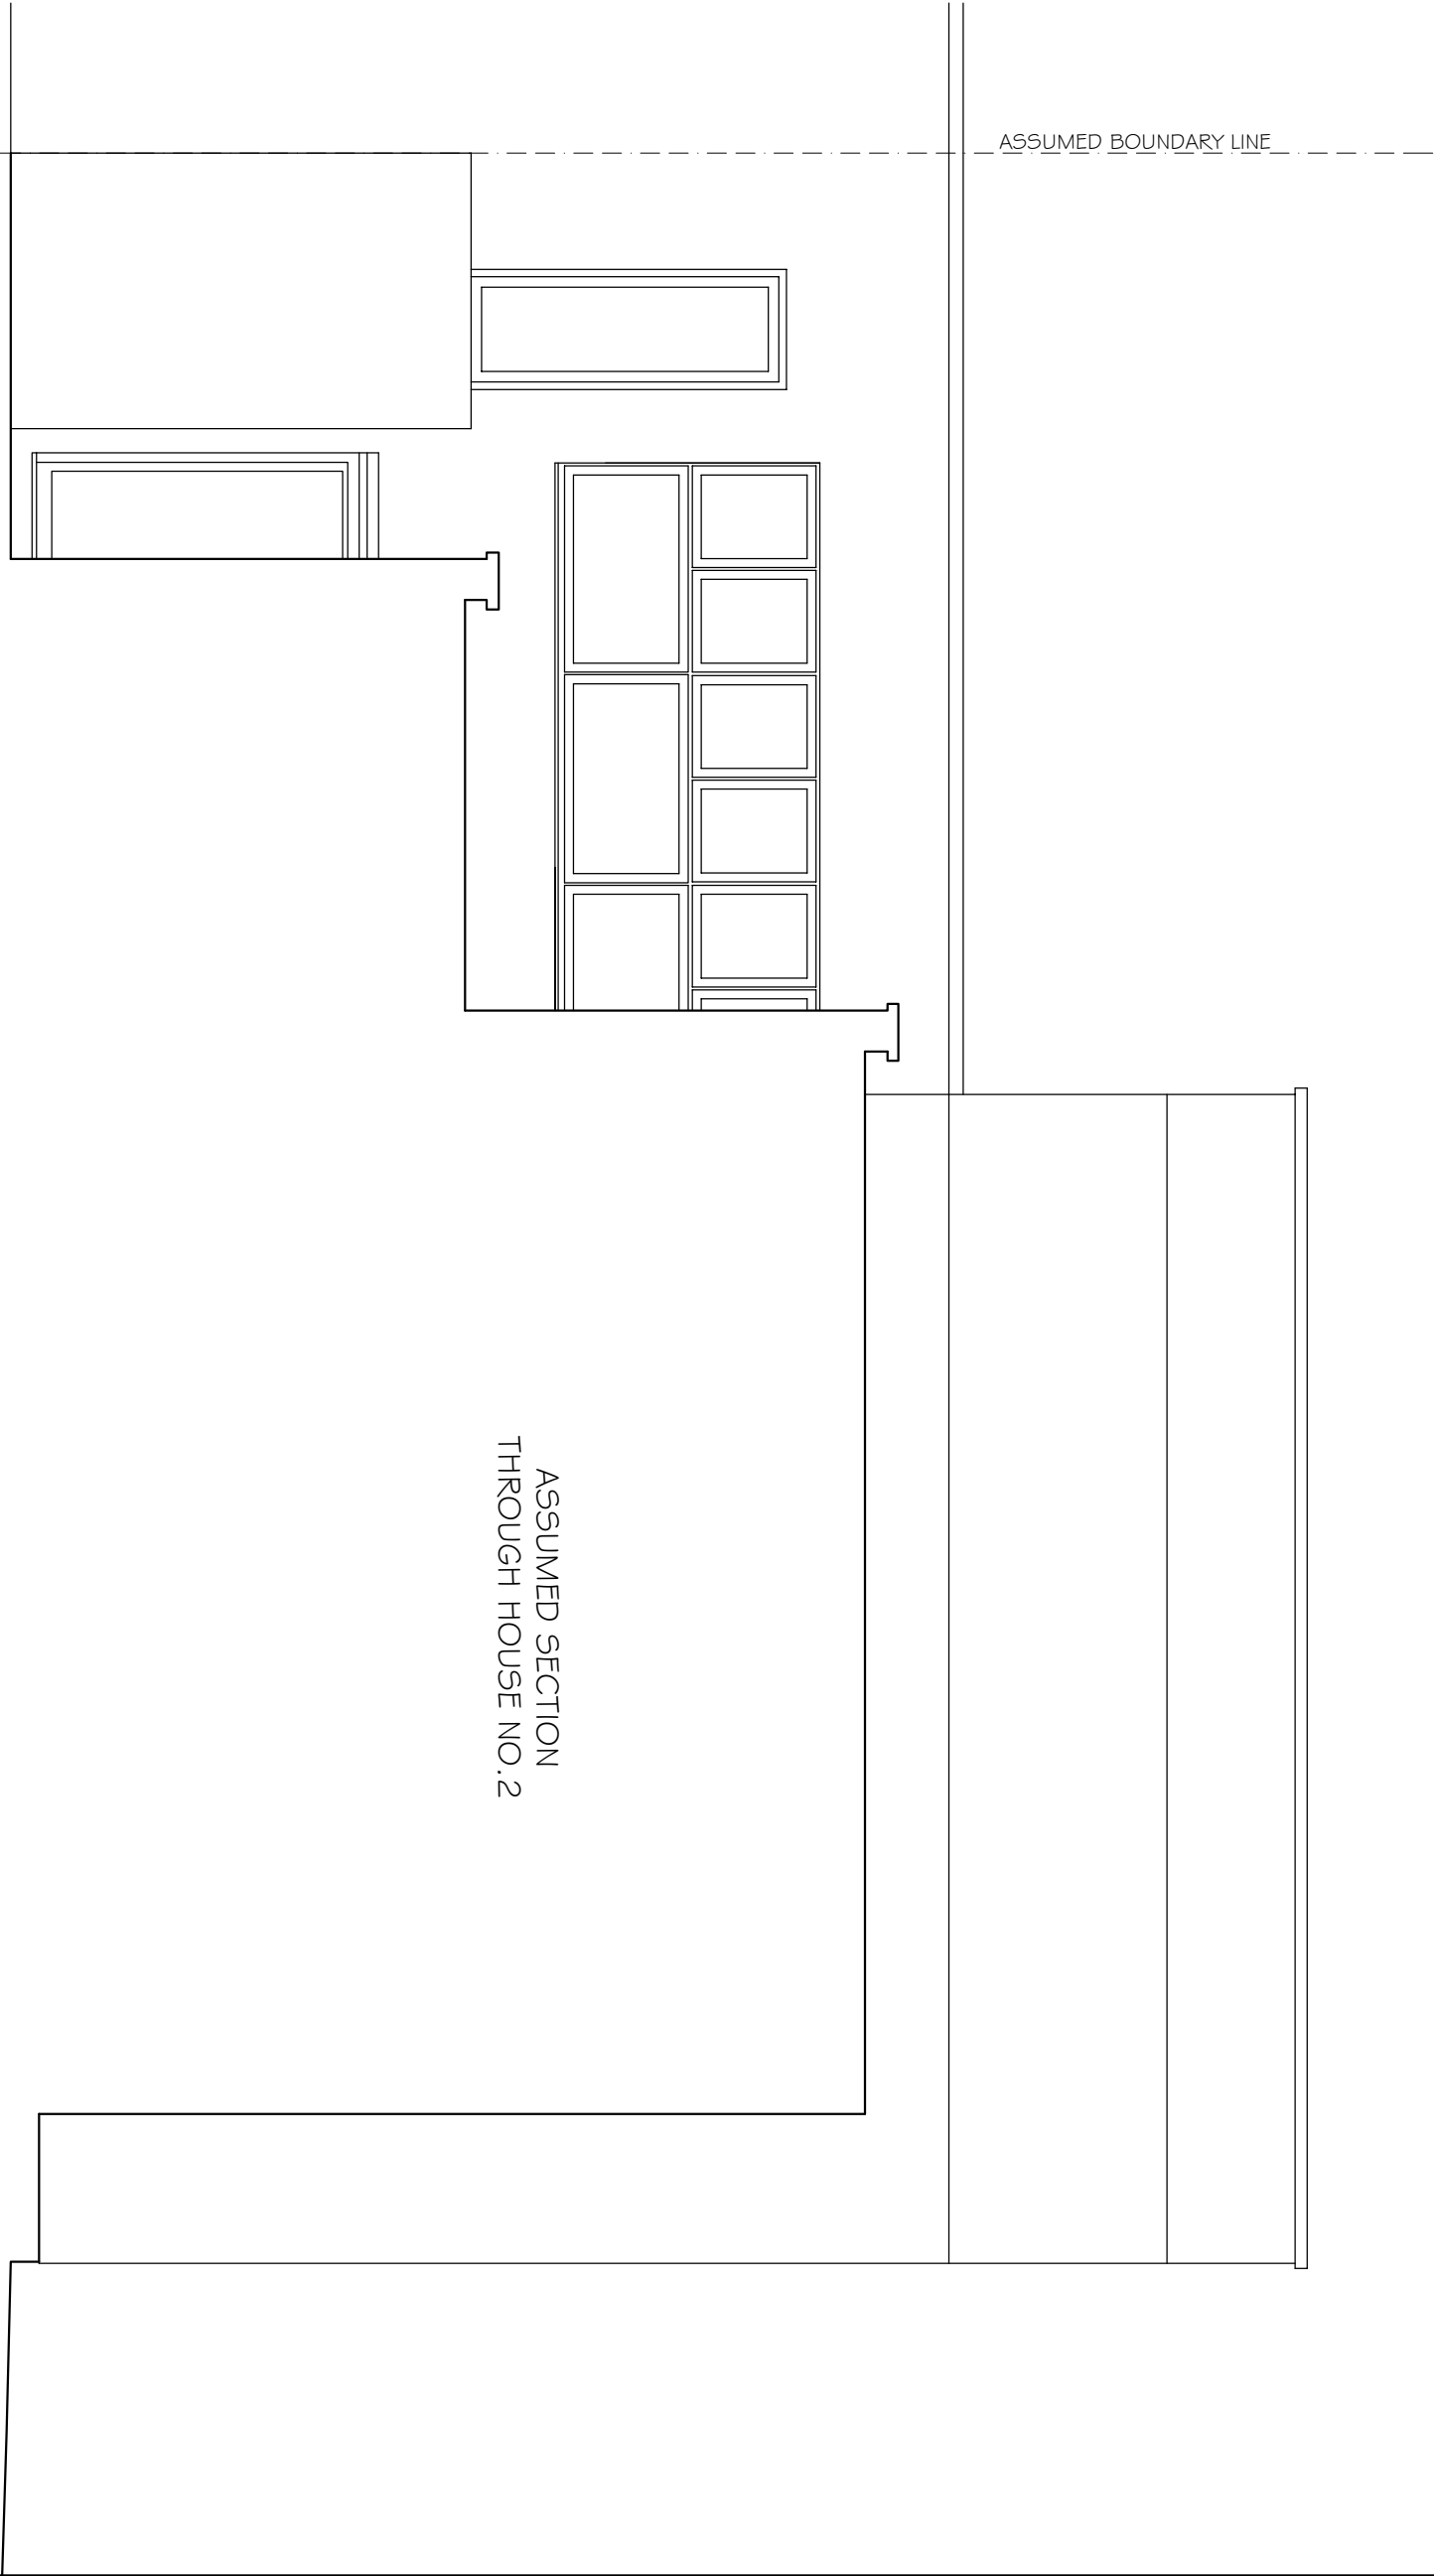

ASSUMED SECTION
THROUGH HOUSE NO.2

NOTES

1. Do not scale from this drawing.
2. All dimensions are given in millimetres unless otherwise stated.
3. Report all drawing errors, omissions and discrepancies to the architect/designer.

KASIA WHITFIELD DESIGN

KASIAWHITFIELD@GMAIL.COM
T: 020 77869852
M: 07989035353

JOB 3 LYTTEL TON CLOSE
LONDON NW3 3SR
TITLE PROPOSED SIDE ELEVATION (SOUTH)

DATE	SCALE	STATUS
2021.02.09	1:50@A3	PLANNING
PROJECT NO	DRAWING NO	REVISION
LC3	PP8	C