


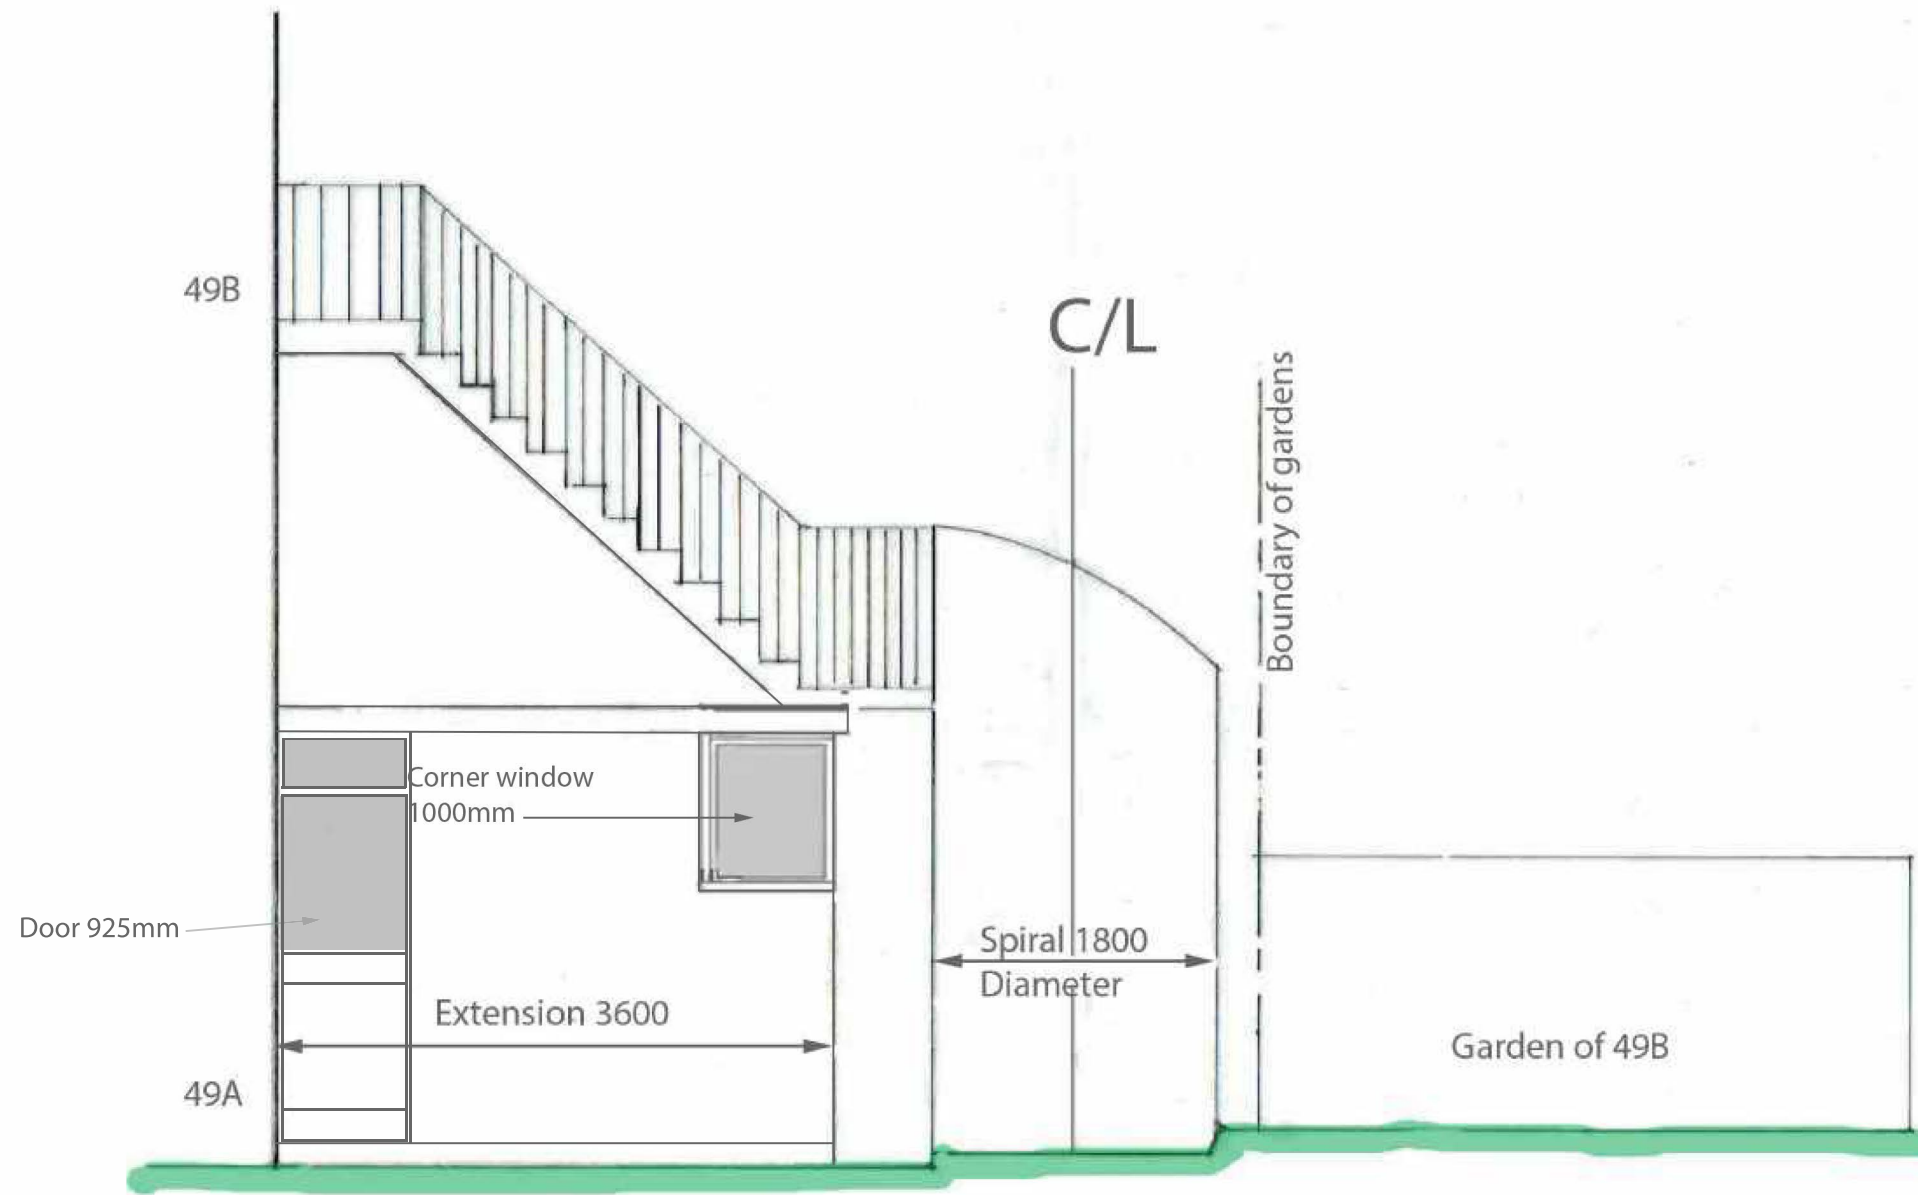

East Elevation Proposed

2m at 1:50 A3L