


1 TYPICAL FACADE MOUNTED UNIT
1:10

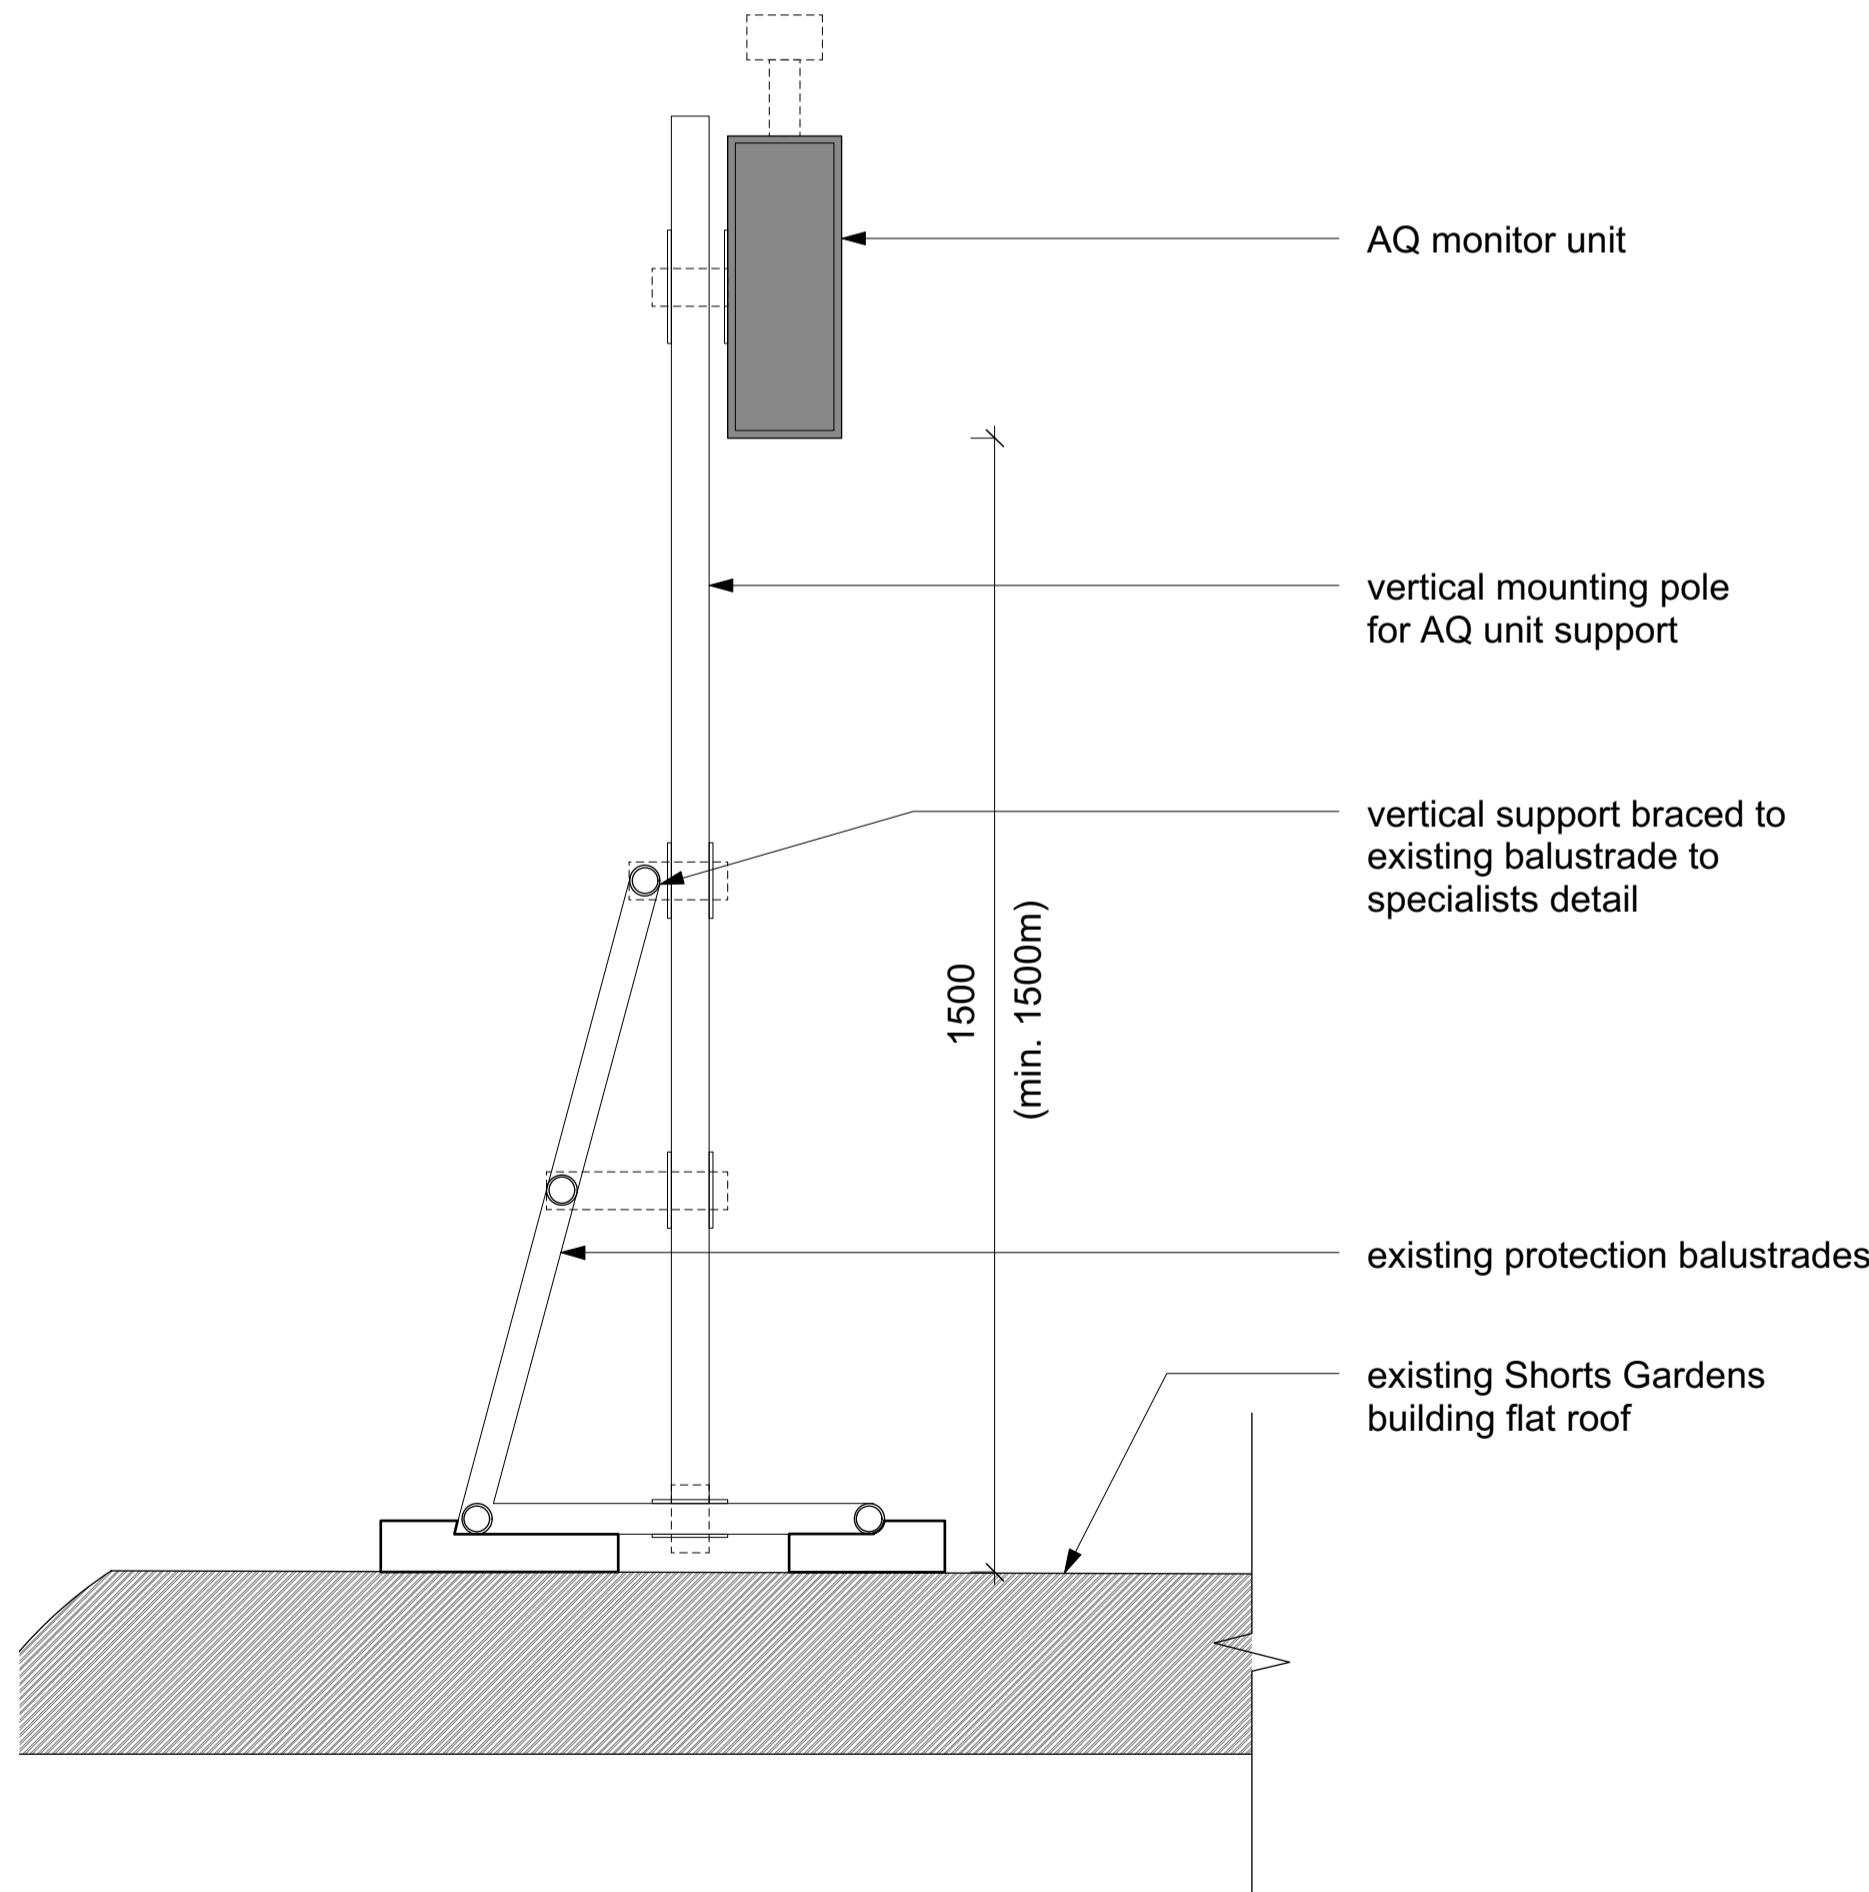

2 North Bay Section
1:25

GENERAL NOTES.

All dimensions to be checked on site prior to commencement of any works, and/or preparation of any shop drawings.

Sizes of and dimensions to any structural elements are indicative only. See structural engineers drawings for actual sizes / dimensions.

Sizes of and dimensions to any service elements are indicative only. See service engineers drawings for actual sizes and dimensions.

This drawing to be read in conjunction with all other Architect's drawings, specifications and other Consultants' information.

All proprietary systems shown on this drawing are to be installed strictly in accordance with the Manufacturers/Suppliers recommended details.

Any discrepancies between information shown on this drawing and any other contract information or manufacturers/suppliers recommendations is to be brought to the attention of the Architect

DO NOT SCALE FROM THIS DRAWING.

NOTES.

- PLANNING CONDITION DISCHARGE 10/05/2021

REVISION DATE

Buckley Gray Yeoman
Studio 4.04 The Tea Building 56 Shoreditch High Street
London E1 6JJ T: 020 7033 9913 F: 020 7033 9914

CLIENT
SPAN GROUP

PROJECT
SHORT'S GARDENS

DRAWING
Site Air Monitoring
Typical AQ Unit Mounting Detail

SCALE
1:10 @ A1 (1:20 @ A3)

DATE
MAY. 2021

DWG No.
1087_SK_P-01

DRAWING STATUS
INFORMATION