


ELEVATION A-A 1  
SCALE 1:50 @ A3 RER-X-200

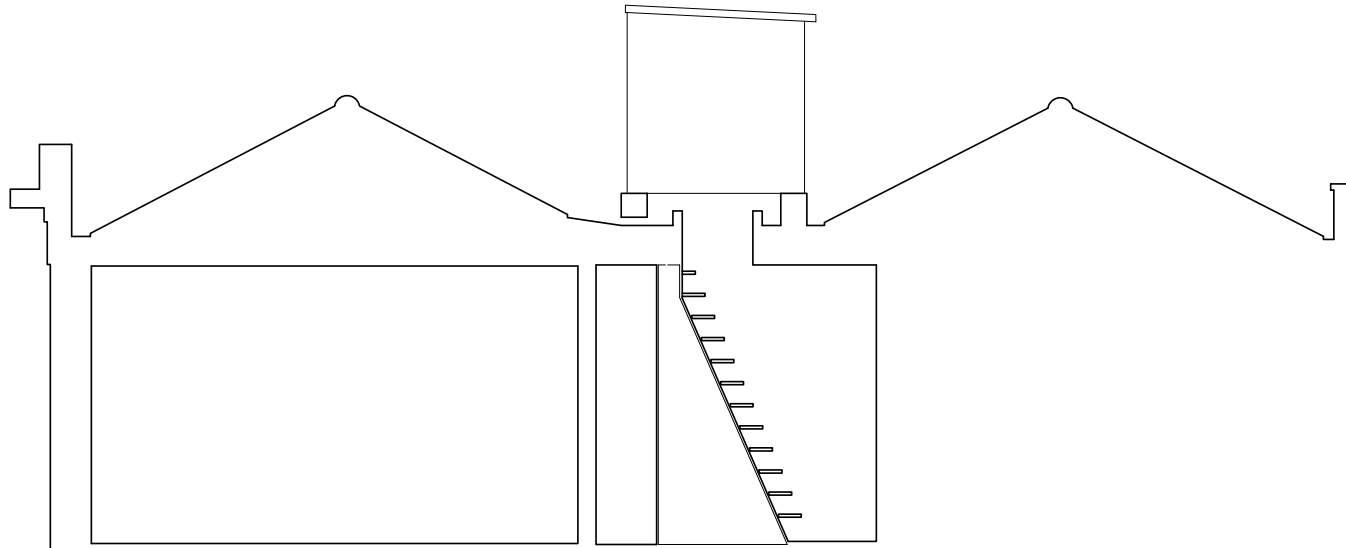

SECTION A-A 2  
SCALE 1:50 @ A3 RER-X-200



<p><b>general notes</b></p> <p>THIS DRAWING IS COPYRIGHT OF STUDIO MARK RUTHVEN. THIS DRAWING MUST BE READ IN CONJUNCTION WITH THE DESIGNER'S RISK ASSESSMENT, SPECIFICATION AND ALL OTHER RELEVANT DOCUMENTATION AND DRAWINGS. STUDIO MARK RUTHVEN ACCEPTS NO LIABILITY FOR ANY EXPENSE, LOSS OR DAMAGE OF WHATSOEVER NATURE AND HOWEVER ARISING FROM ANY VARIATION MADE TO THIS DRAWING OR IN THE EXECUTION OF THE WORK TO WHICH IT RELATES WHICH HAS NOT BEEN REFERRED TO THEM AND THEIR APPROVAL OBTAINED.</p> <p>FOR THE PURPOSE OF CONSTRUCTION DO NOT SCALE FROM THIS DRAWING OR THE COMPUTER DIGITAL DATA. ONLY DIMENSIONS INDICATED ARE TO BE USED.</p> <p>IF IN DOUBT ASK.</p>	<p><b>notes</b></p>	<p><b>project name</b> FLAT 5, 6 REGENTS PARK RD. LONDON NW1 7TX</p>	<p><b>drawing title</b> EXISTING SECTION A-A AND ELEVATION A-A</p>	<p><b>StudioMarkRuthven</b> architecture</p> <p>1st Floor, 9 Leighton Place, London NW5 2QL 11 &amp; 13 Patwall Street, Bruton BA10 0EQ T 020 7 485 0050</p>																				
<p><b>purpose of issue</b> <b>PLANNING</b></p>		<table border="1"> <thead> <tr> <th>rev</th> <th>notes</th> <th>date</th> <th>by</th> <th>checked</th> </tr> </thead> <tbody> <tr> <td></td> <td></td> <td></td> <td></td> <td></td> </tr> </tbody> </table> <p>* do not scale from this drawing. * check all dimensions on site.</p>	rev	notes	date	by	checked						<table border="1"> <thead> <tr> <th>scale</th> <th>date</th> </tr> </thead> <tbody> <tr> <td>1:50 @ A3</td> <td>23.02.16</td> </tr> </tbody> </table> <p>drawn by: PW checked: MR</p>	scale	date	1:50 @ A3	23.02.16	<table border="1"> <thead> <tr> <th>project ref.</th> <th>drawing no.</th> <th>revision</th> </tr> </thead> <tbody> <tr> <td>REP</td> <td>REP-X-200</td> <td>.</td> </tr> </tbody> </table>	project ref.	drawing no.	revision	REP	REP-X-200	.
rev	notes	date	by	checked																				
scale	date																							
1:50 @ A3	23.02.16																							
project ref.	drawing no.	revision																						
REP	REP-X-200	.																						