



LOCATION PLAN

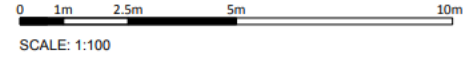

SCALE: 1:100

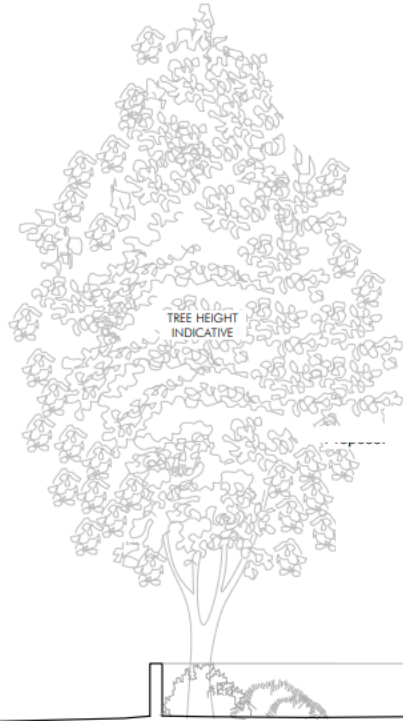

TREE HEIGHT INDICATIVE

Elev B: Existing Side Elevation

Metal balustrade to be repaired/replaced if required


Indicative line of existing boundary wall with No.89




Scale: 1:100 @ A3/1:50 @ A1

PROJECT NAME:	91 SAVERNAKE RD
DRAWING TITLE:	EXISTING SIDE ELEVATION B

Drawing Ref:
022

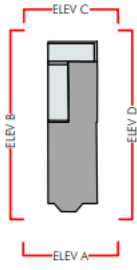

LOCATION PLAN

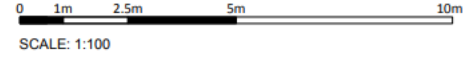

SCALE: 1:100



TREE HEIGHT INDICATIVE


Elev B: Proposed Side Elevation




Scale: 1:100 @ A3/1:50 @ A1

Drawing Ref:
023


PROJECT NAME: 91 SAVERNAKE RD
DRAWING TITLE: PROPOSED SIDE ELEVATION B

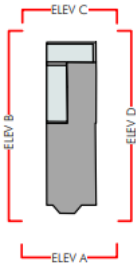

LOCATION PLAN

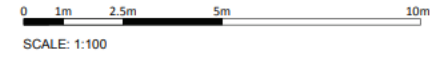


**Elev D: Existing
Side Elevation**

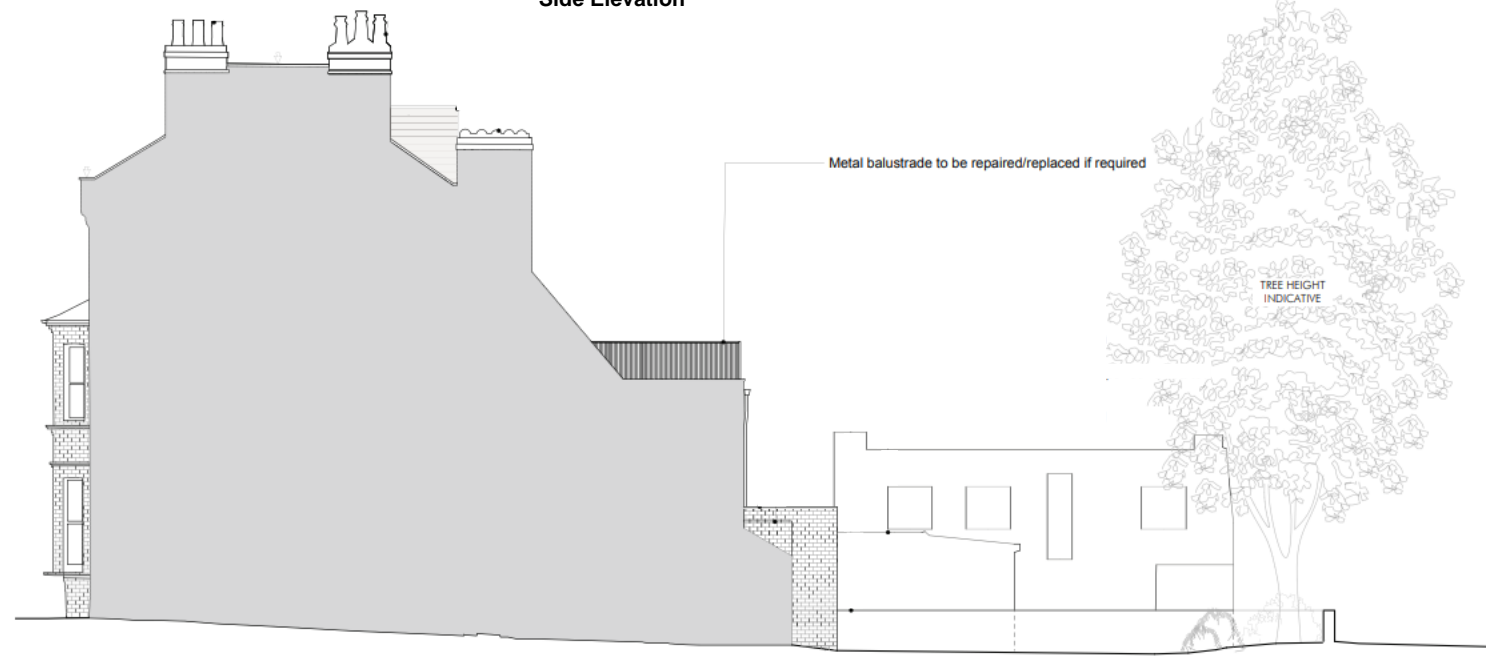


Scale: 1:100 @ A3/1:50 @ A1

Drawing Ref:
024


PROJECT NAME	91 SAVERNAKE RD
DRAWING TITLE	EXISTING SIDE ELEVATION D

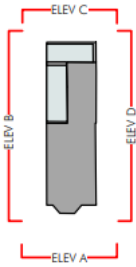

LOCATION PLAN

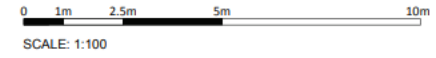

Elev D: Proposed Side Elevation

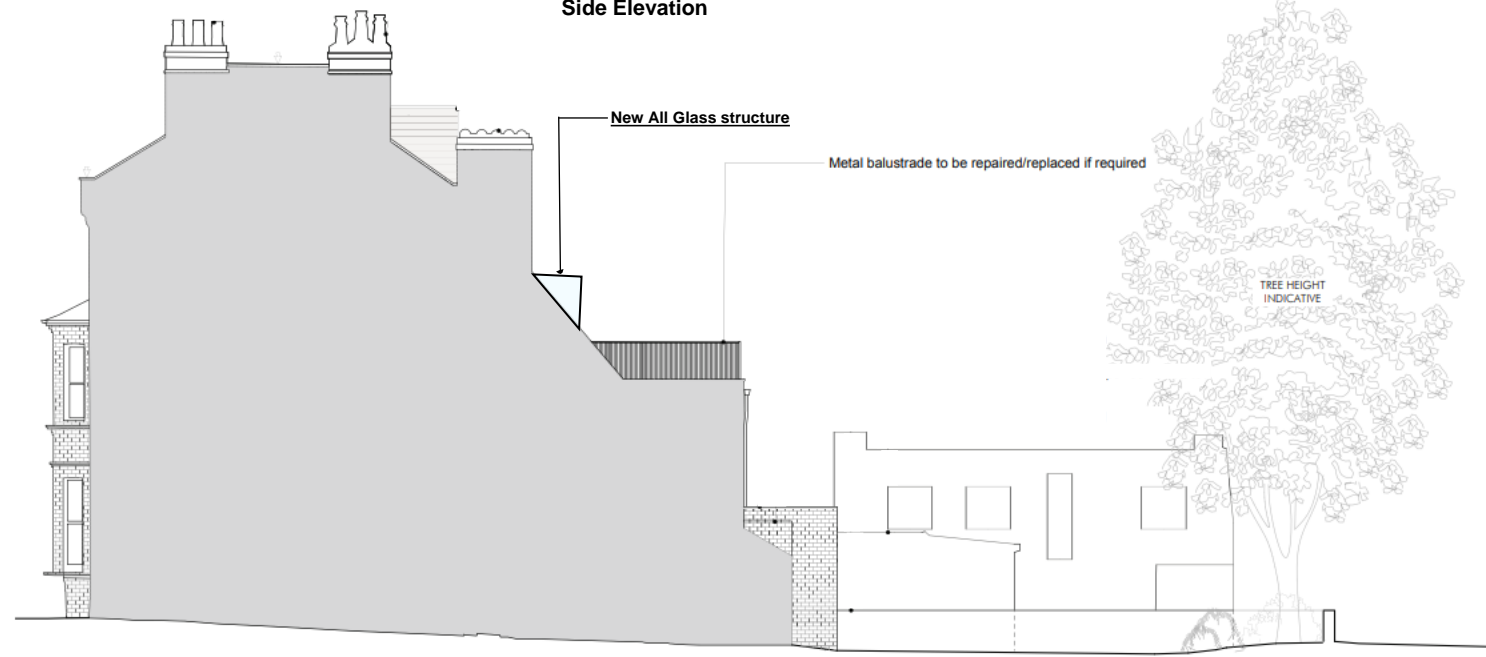



Scale: 1:100 @ A3/1:50 @ A1

Drawing Ref:
025


PROJECT NAME:	91 SAVERNAKE RD
DRAWING TITLE:	PROPOSED SIDE ELEVATION D


EXISTING PLAN

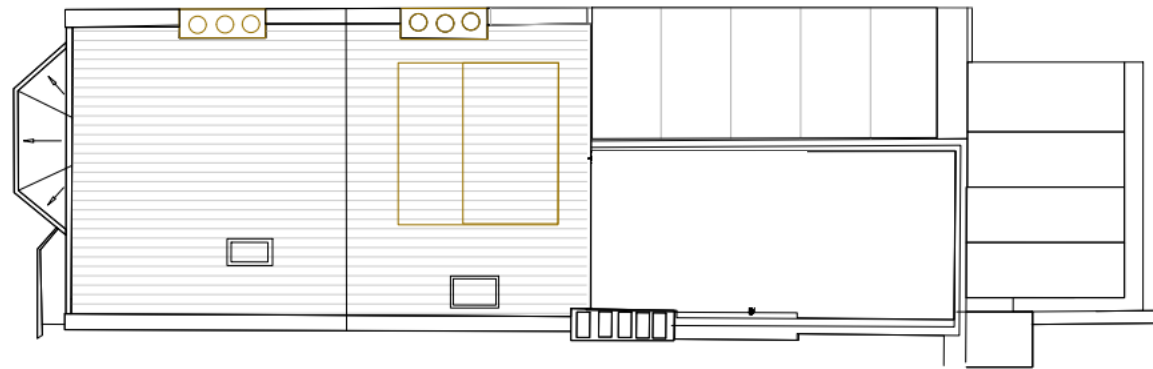

	PROJECT/SITE ADDRESS: 91 Severnake Rd	 Unit 5 Thames House Longreach Road Barking IG11 0JR	REVISIONS	DATE 05/05/2021	DRAWN by D.Z.	
	TEL:		A: Changed sizes	28/05/2021	CHECKED by Project M.	
	FAX:				SCALE 1:75@A3	Rev.
						DRAWING REF. 026
			Note: CDH regulations will apply to status approval of drawings and manufacture will only commence on receipt of 'K' status approval of drawings issued. K = APPROVED WITH AMENDMENTS - Drawings to be resubmitted with final amendments included. A = APPROVED FOR PRODUCTION, NOT COMPLETE - Requirement of materials, manufacture and installation to commence.	DRAWING TITLE Plan		
			DRAWING STATUS	Approval		

PROPOSED PLAN

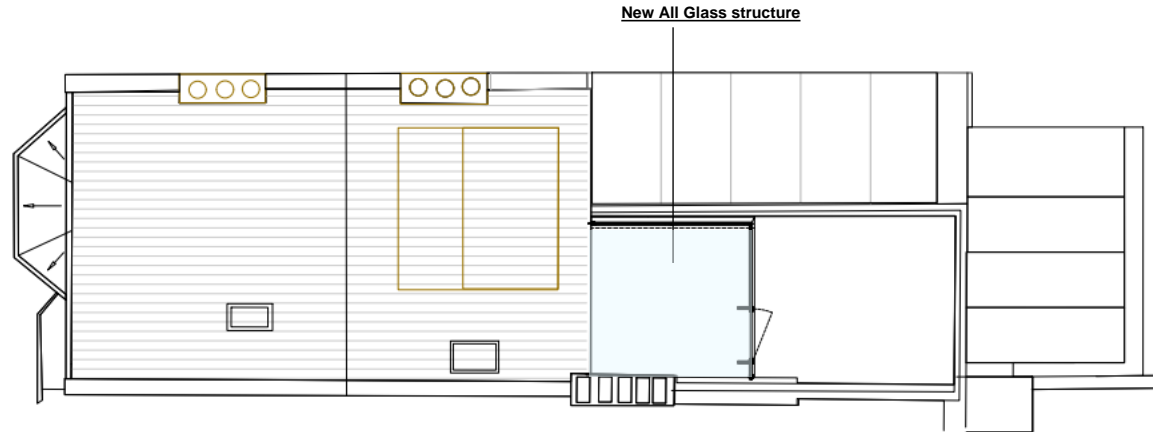

	PROJECT/SITE ADDRESS: 91 Severnake Rd	 Unit 5 Thames House Longreach Road Barking IG11 0JR	REVISIONS	DATE 05/05/2021	DRAWN by D.Z.	
	TEL:		A: Changed sizes	28/05/2021	CHECKED by Project M.	
	FAX:				SCALE 1:75@A3	Rev.
						DRAWING REF. 027
			Note: CDH regulations will apply to status approval of drawings and manufacture will only commence on receipt of 'K' status approval of drawings issued. K = APPROVED WITH AMENDMENTS - Drawings to be resubmitted with final amendments included. A = APPROVED FOR PRODUCTION, NOT COMMENTS - Requirement of materials, manufacture and installation to commence.	DRAWING TITLE Plan		
			DRAWING STATUS	Approval		