
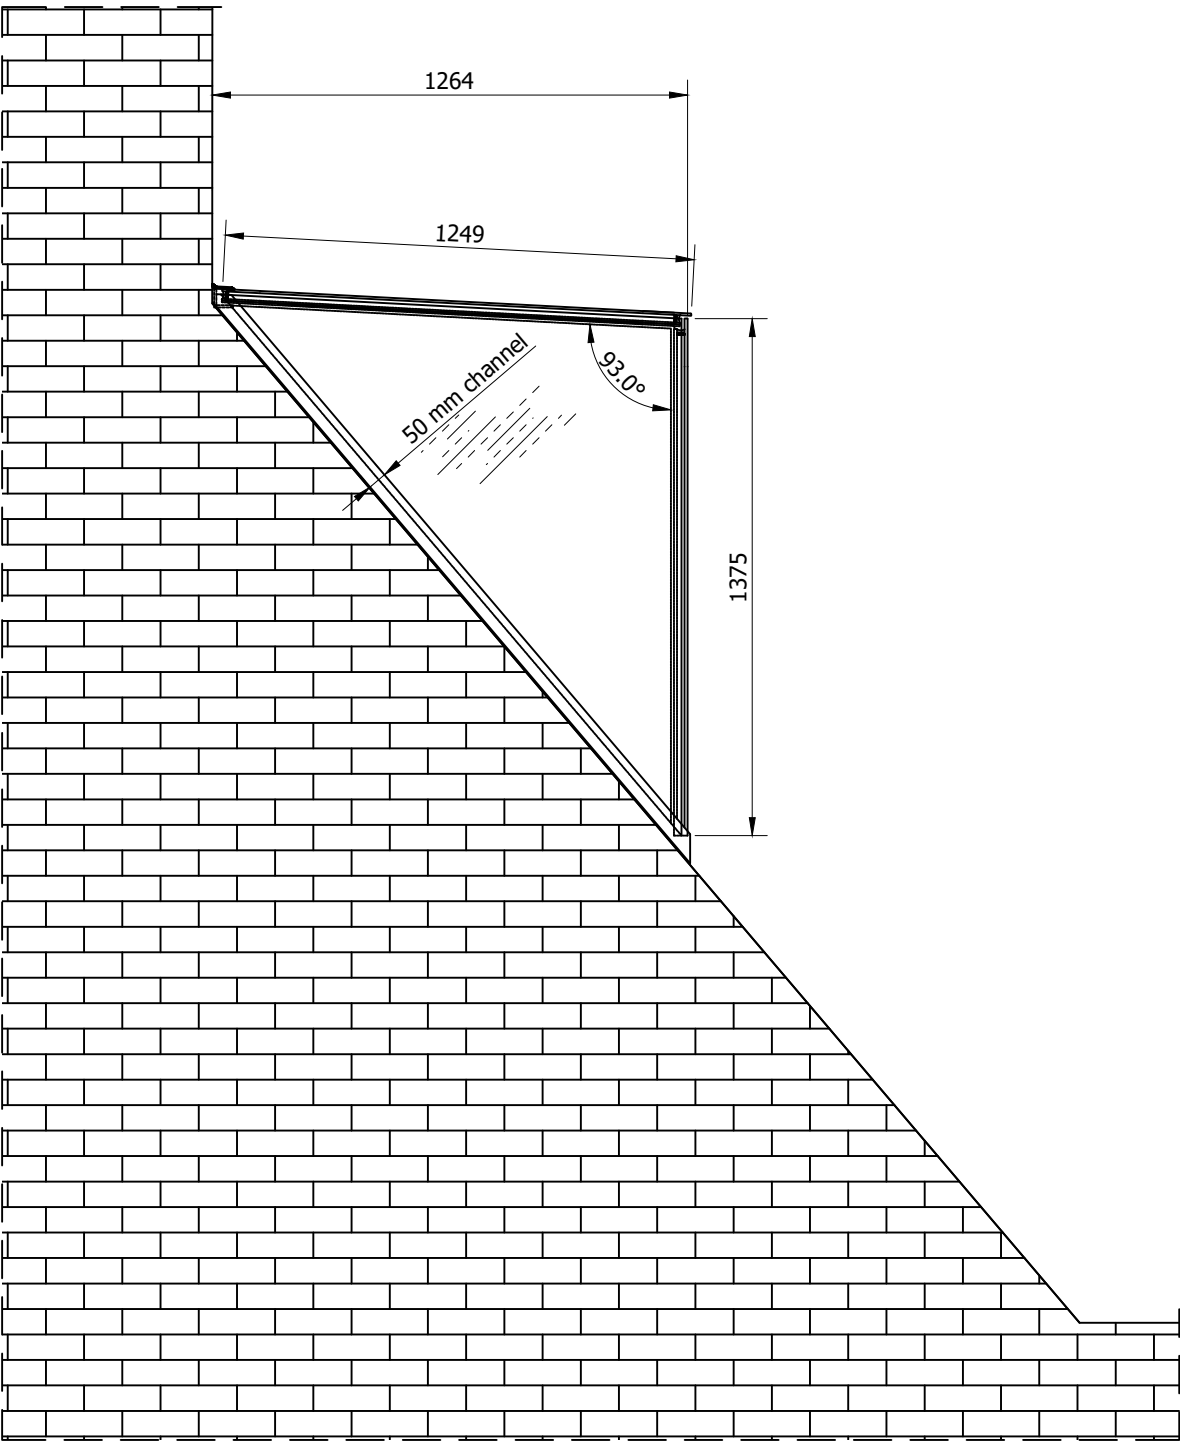


NOTES:


Glass extension:

- 8 mm clear toughened outer 'SunGuard High Selective SN 70/37
- 20 mm cavity
- 8 mm clear toughened;
- Roof glass:
- 8 mm clear toughened outer 'SunGuard High Selective SN 70/37
- 20 mm cavity
- 13.5 mm clear toughened and laminated.
- Glass beam:
- 33 mm low iron, toughened and laminated;
- All PPC to RAL 9005 (30% gloss)

	PROJECT/SITE ADDRESS: 91 Savernake Rd	 Unit 5 Thames House Longreach Road Barking IG11 0JR	REVISIONS		DATE 05/05/2021	DRAWN by D.Z.
			A: Changed sizes	28/05/2021	CHECKED by	Project M.
					SCALE 1:12.5@A3	Rev.
			Note: CDM regulations will apply to status approval of drawings and manufacture will only commence on receipt of 'A' status approval of drawings issued.		DRAWING REF.	
			C = TO BE AMENDED - Drawings to be resubmitted. B = APPROVED WITH AMENDMENTS - Drawings to be resubmitted with final amendments included. A = APPROVED FOR PRODUCTION, NO COMMENTS - Procurement of materials, manufacture and installation to commence.		001	
					DRAWING TITLE	
					Elevation	
					DRAWING STATUS	Approval




View A-A
scale 1:20@A3

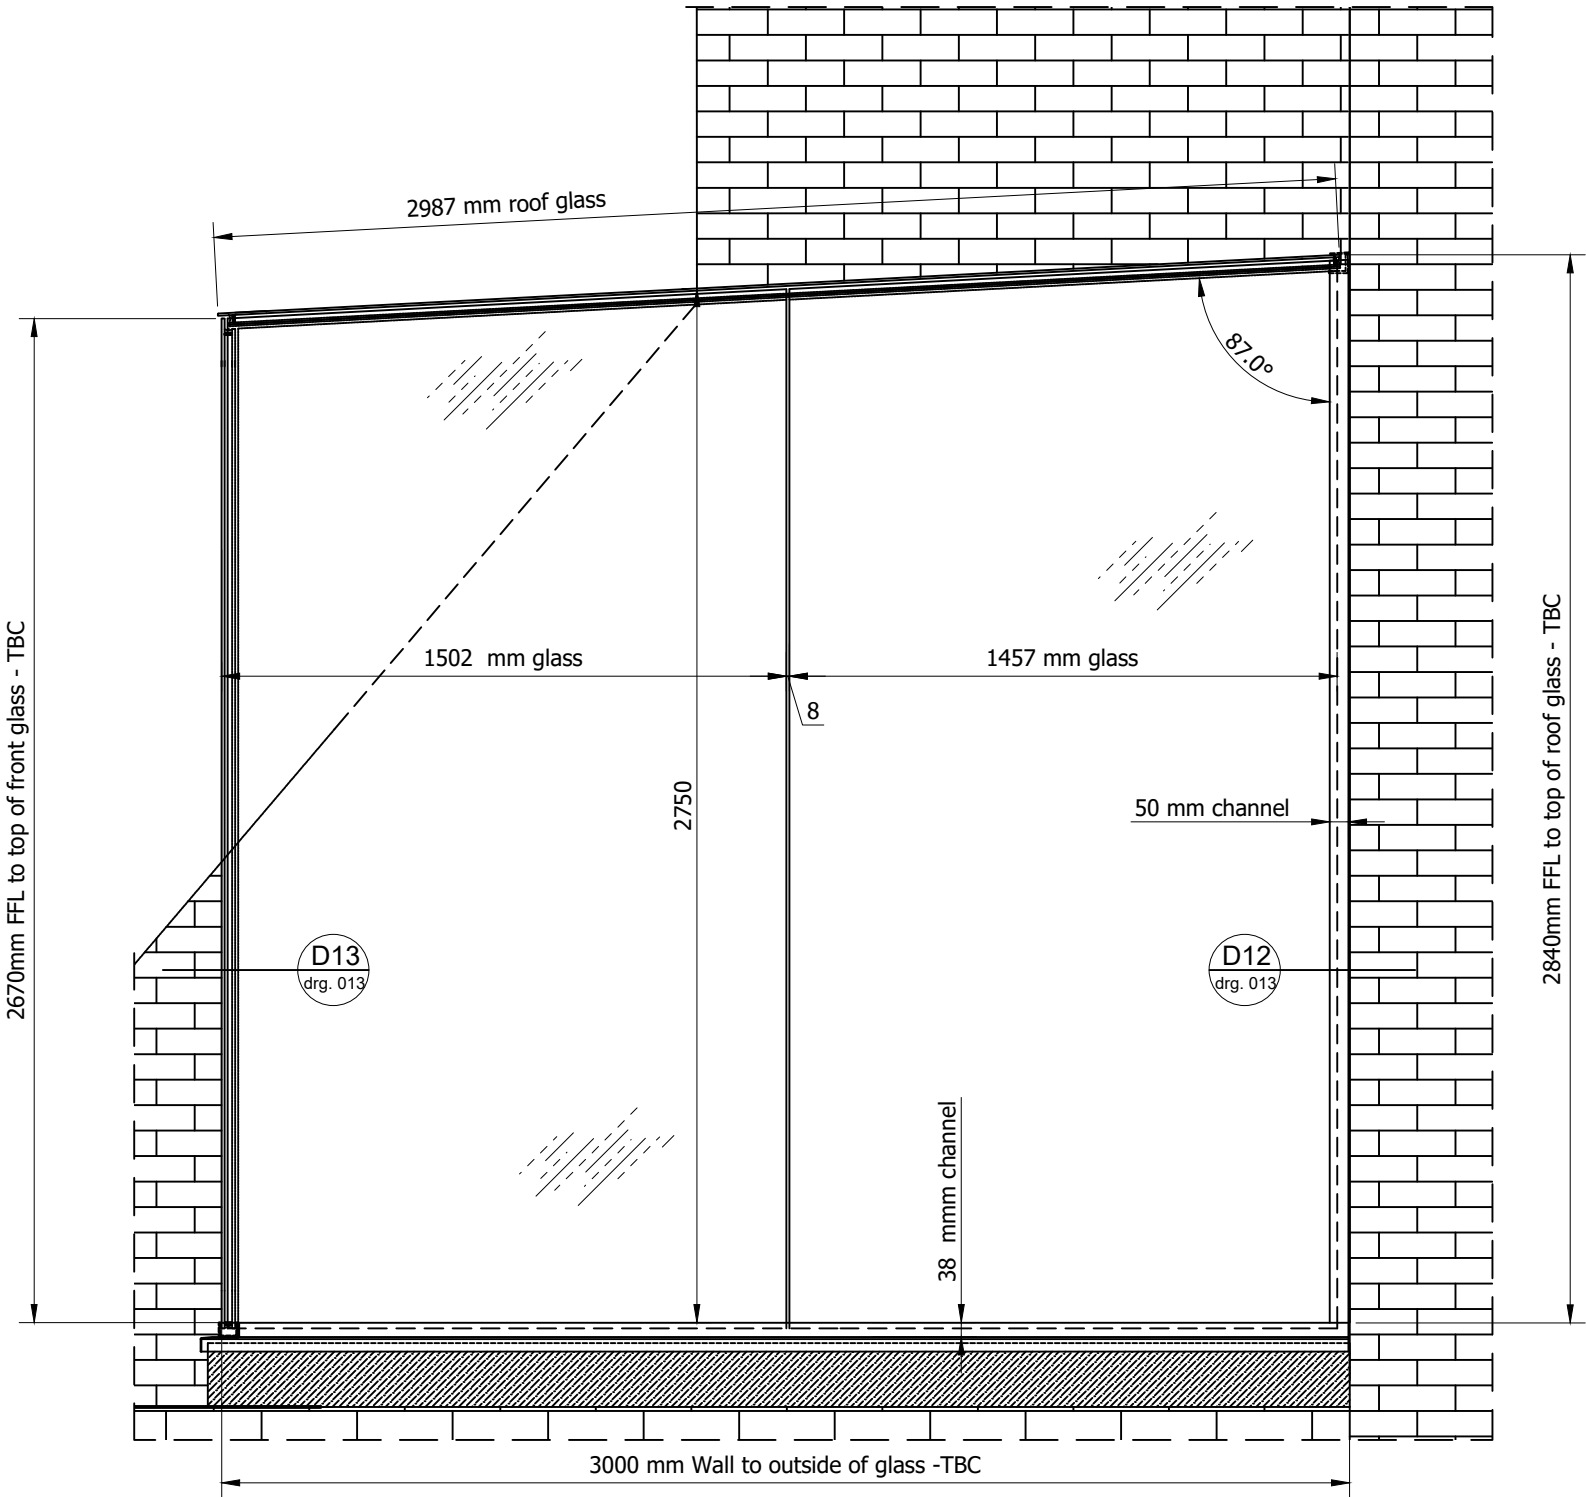


View B-B
scale 1:20@A3

	PROJECT/SITE ADDRESS: 91 Savernake Rd	 Unit 5 Thames House Longreach Road Barking IG11 0JR	REVISIONS		DATE 05/05/2021		DRAWN by D.Z.	
			A: Changed sizes	28/05/2021	CHECKED by		Project M.	
					SCALE 1:12.5@A3		Rev.	
					DRAWING REF. 002			
	TEL:		Note: CDM regulations will apply to status approval of drawings and manufacture will only commence on receipt of 'A' status approval of drawings issued. C = TO BE AMENDED - Drawings to be resubmitted. B = APPROVED WITH AMENDMENTS - Drawings to be resubmitted with final amendments included. A = APPROVED FOR PRODUCTION, NO COMMENTS - Procurement of materials, manufacture and installation to commence.				DRAWING TITLE View A-A View B-B	
	FAX:							
					DRAWING STATUS			Approval

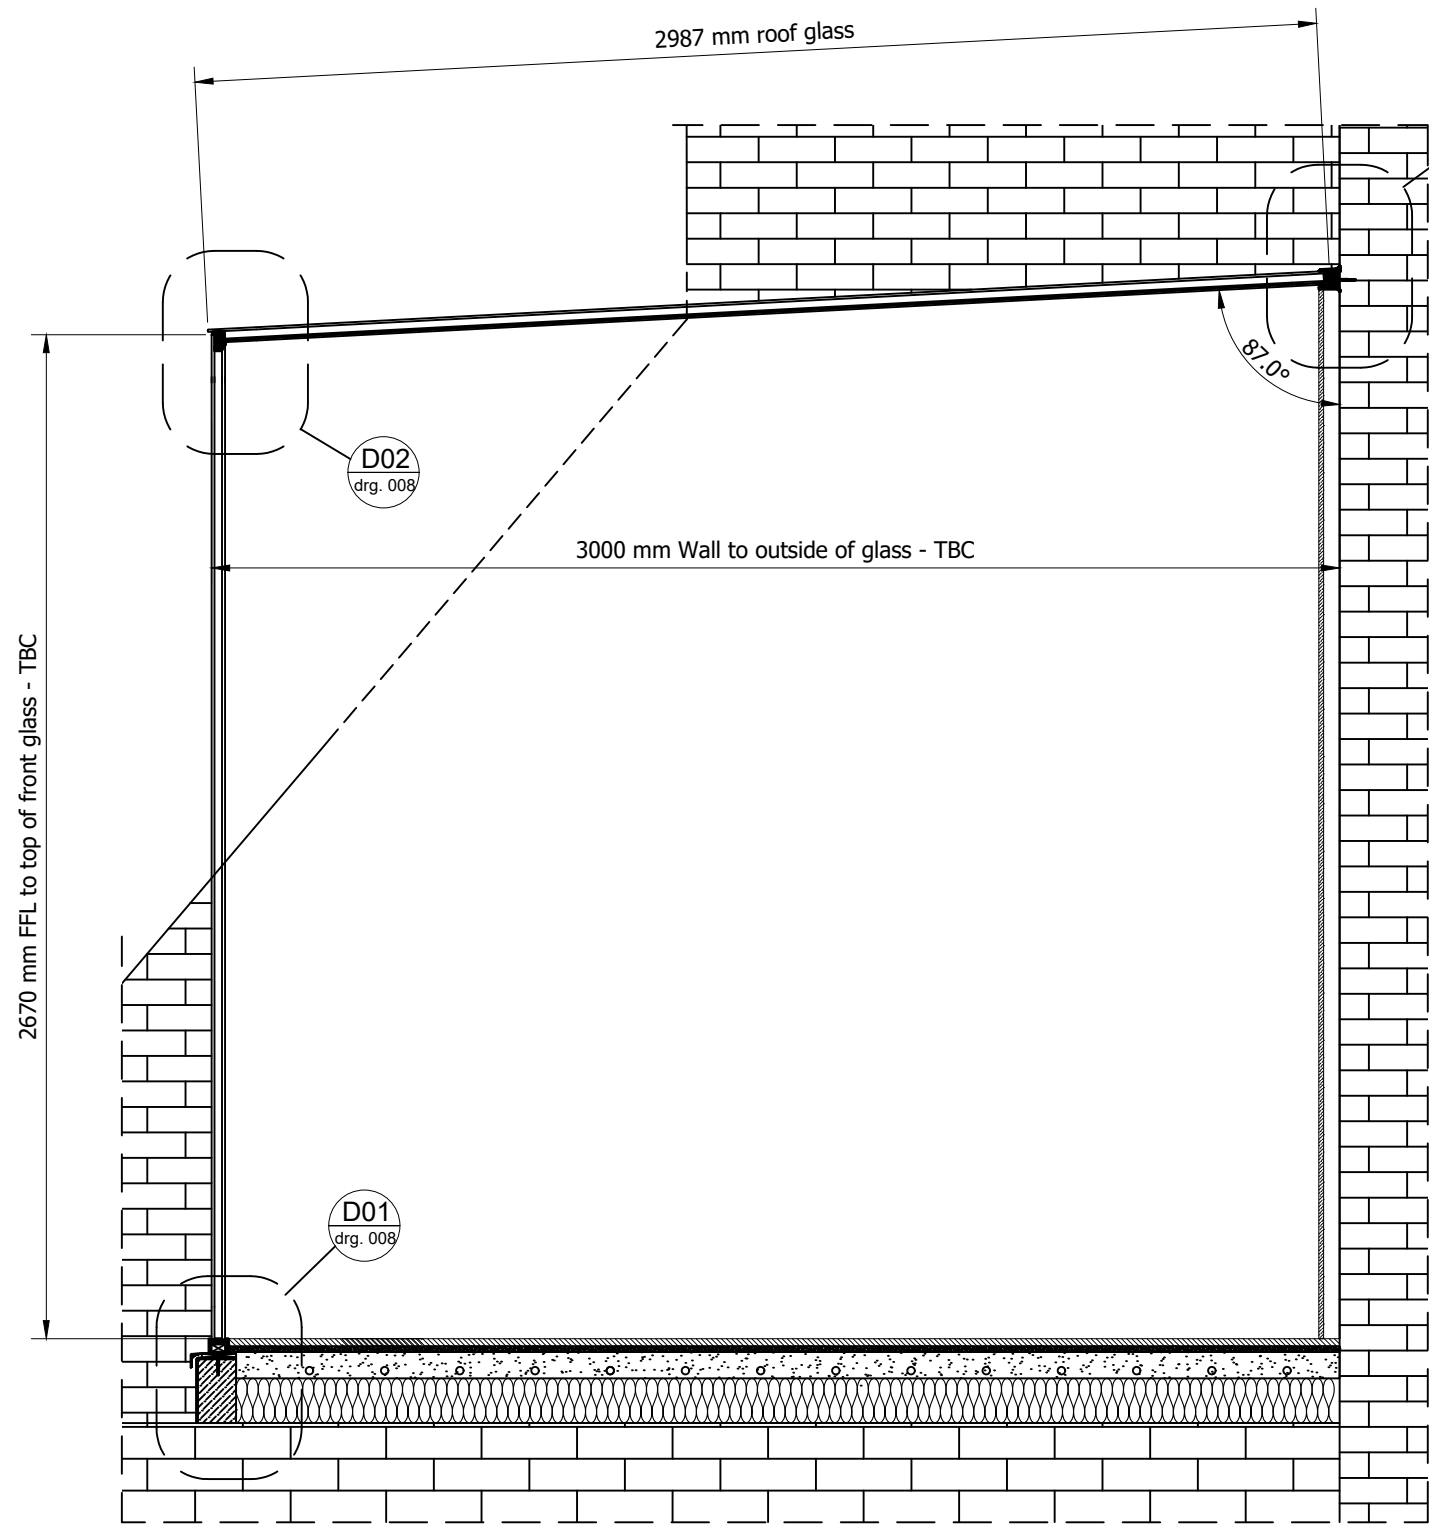


Section C-C
scale 1:20@A3

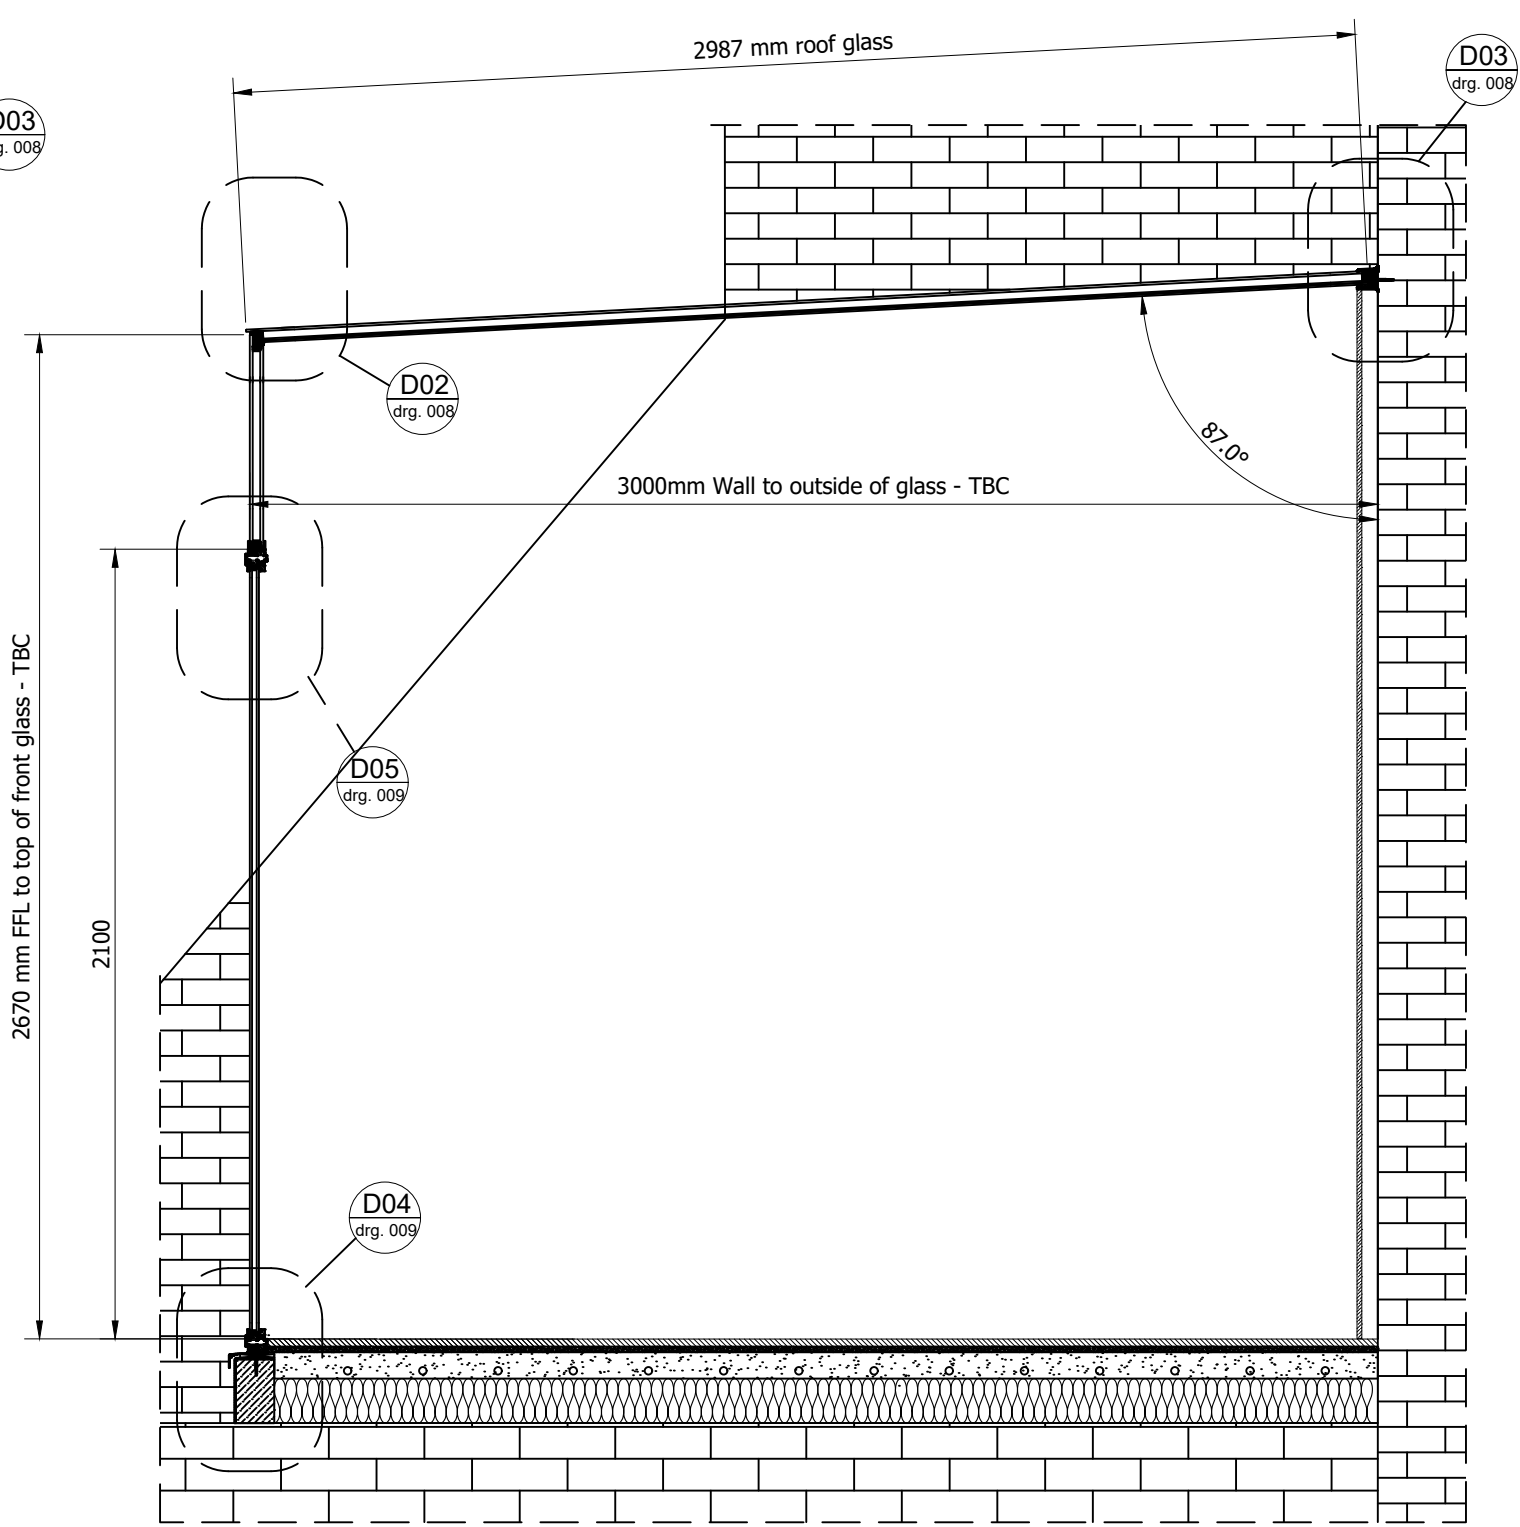


Section D-D
scale 1:20@A3

	PROJECT/SITE ADDRESS: 91 Savernake Rd	 Unit 5 Thames House Longreach Road Barking IG11 0JR	REVISIONS A: Changed sizes 28/05/2021	DATE 05/05/2021 CHECKED by SCALE 1:12.5@A3	DRAWN by D.Z. Project M. Rev.
	TEL:			DRAWING REF. 003	
	FAX:		Note: CDM regulations will apply to status approval of drawings and manufacture will only commence on receipt of 'A' status approval of drawings issued. C = TO BE AMENDED - Drawings to be resubmitted. B = APPROVED WITH AMENDMENTS - Drawings to be resubmitted with final amendments included. A = APPROVED FOR PRODUCTION, NO COMMENTS - Procurement of materials, manufacture and installation to commence.	DRAWING TITLE Section C-C, Section D-D	
				DRAWING STATUS	Approval

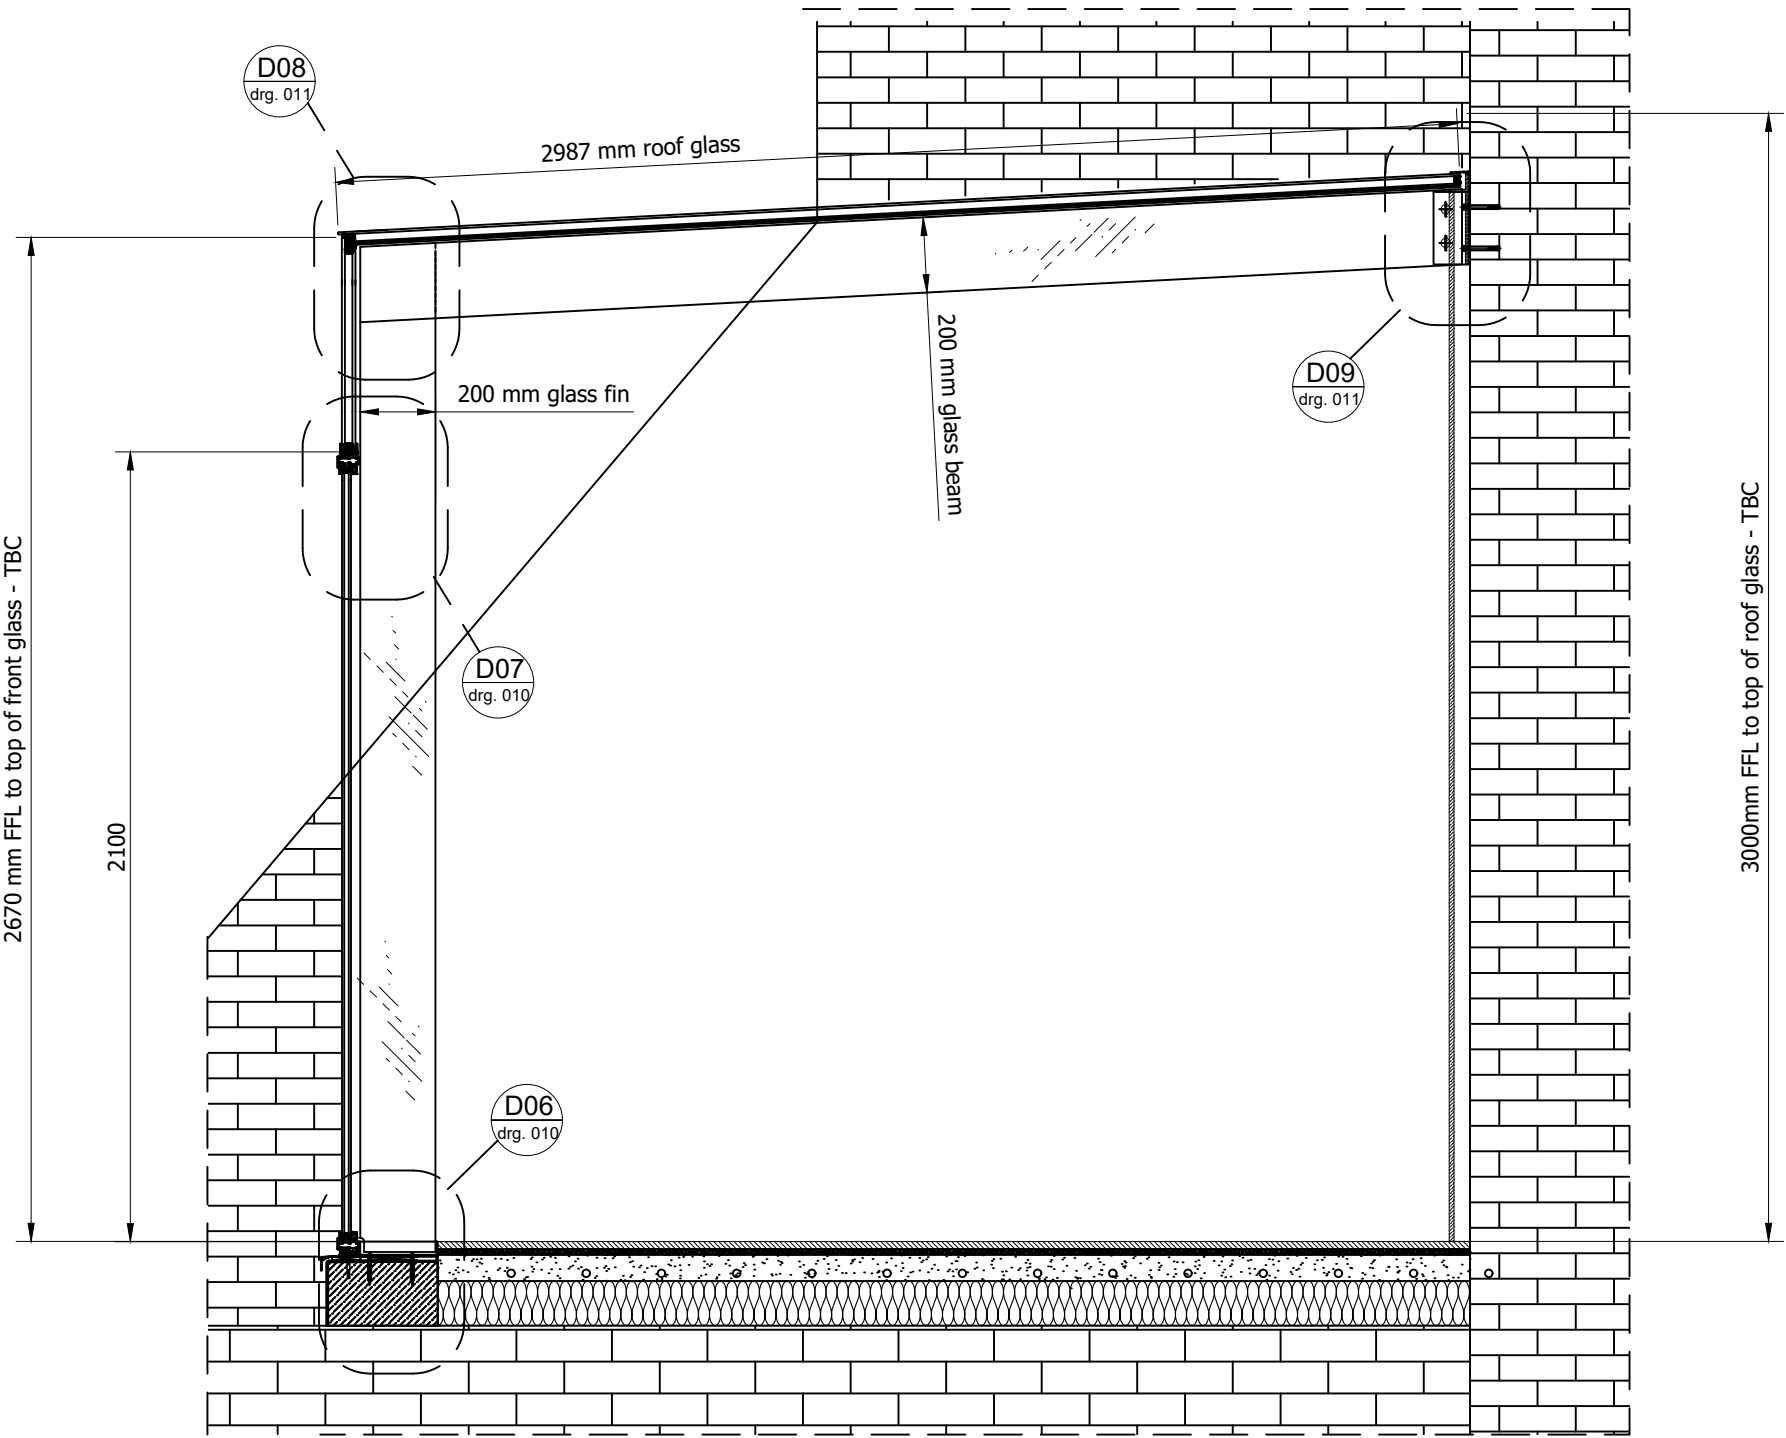


Section E-E
scale 1:20@A3

	PROJECT/SITE ADDRESS:	 Unit 5 Thames House Longreach Road Barking IG11 OJR	REVISIONS		DATE 05/05/2021		DRAWN by D.Z.	
	91 Savernake Rd		A: Changed sizes		28/05/2021		CHECKED by Project M.	
							SCALE 1:12.5@A3 Rev.	
							DRAWING REF. 004	
TEL:			Note: CDM regulations will apply to status approval of drawings and manufacture will only commence on receipt of 'A' status approval of drawings issued.				DRAWING TITLE	
FAX:			C = TO BE AMENDED - Drawings to be resubmitted. B = APPROVED WITH AMENDMENTS - Drawings to be resubmitted with final ammdments included. A = APPROVED FOR PRODUCTION, NO COMMENTS - Procurement of materials, manufacture and installation to commence.				Section E-E	
			DRAWING STATUS			Approval		

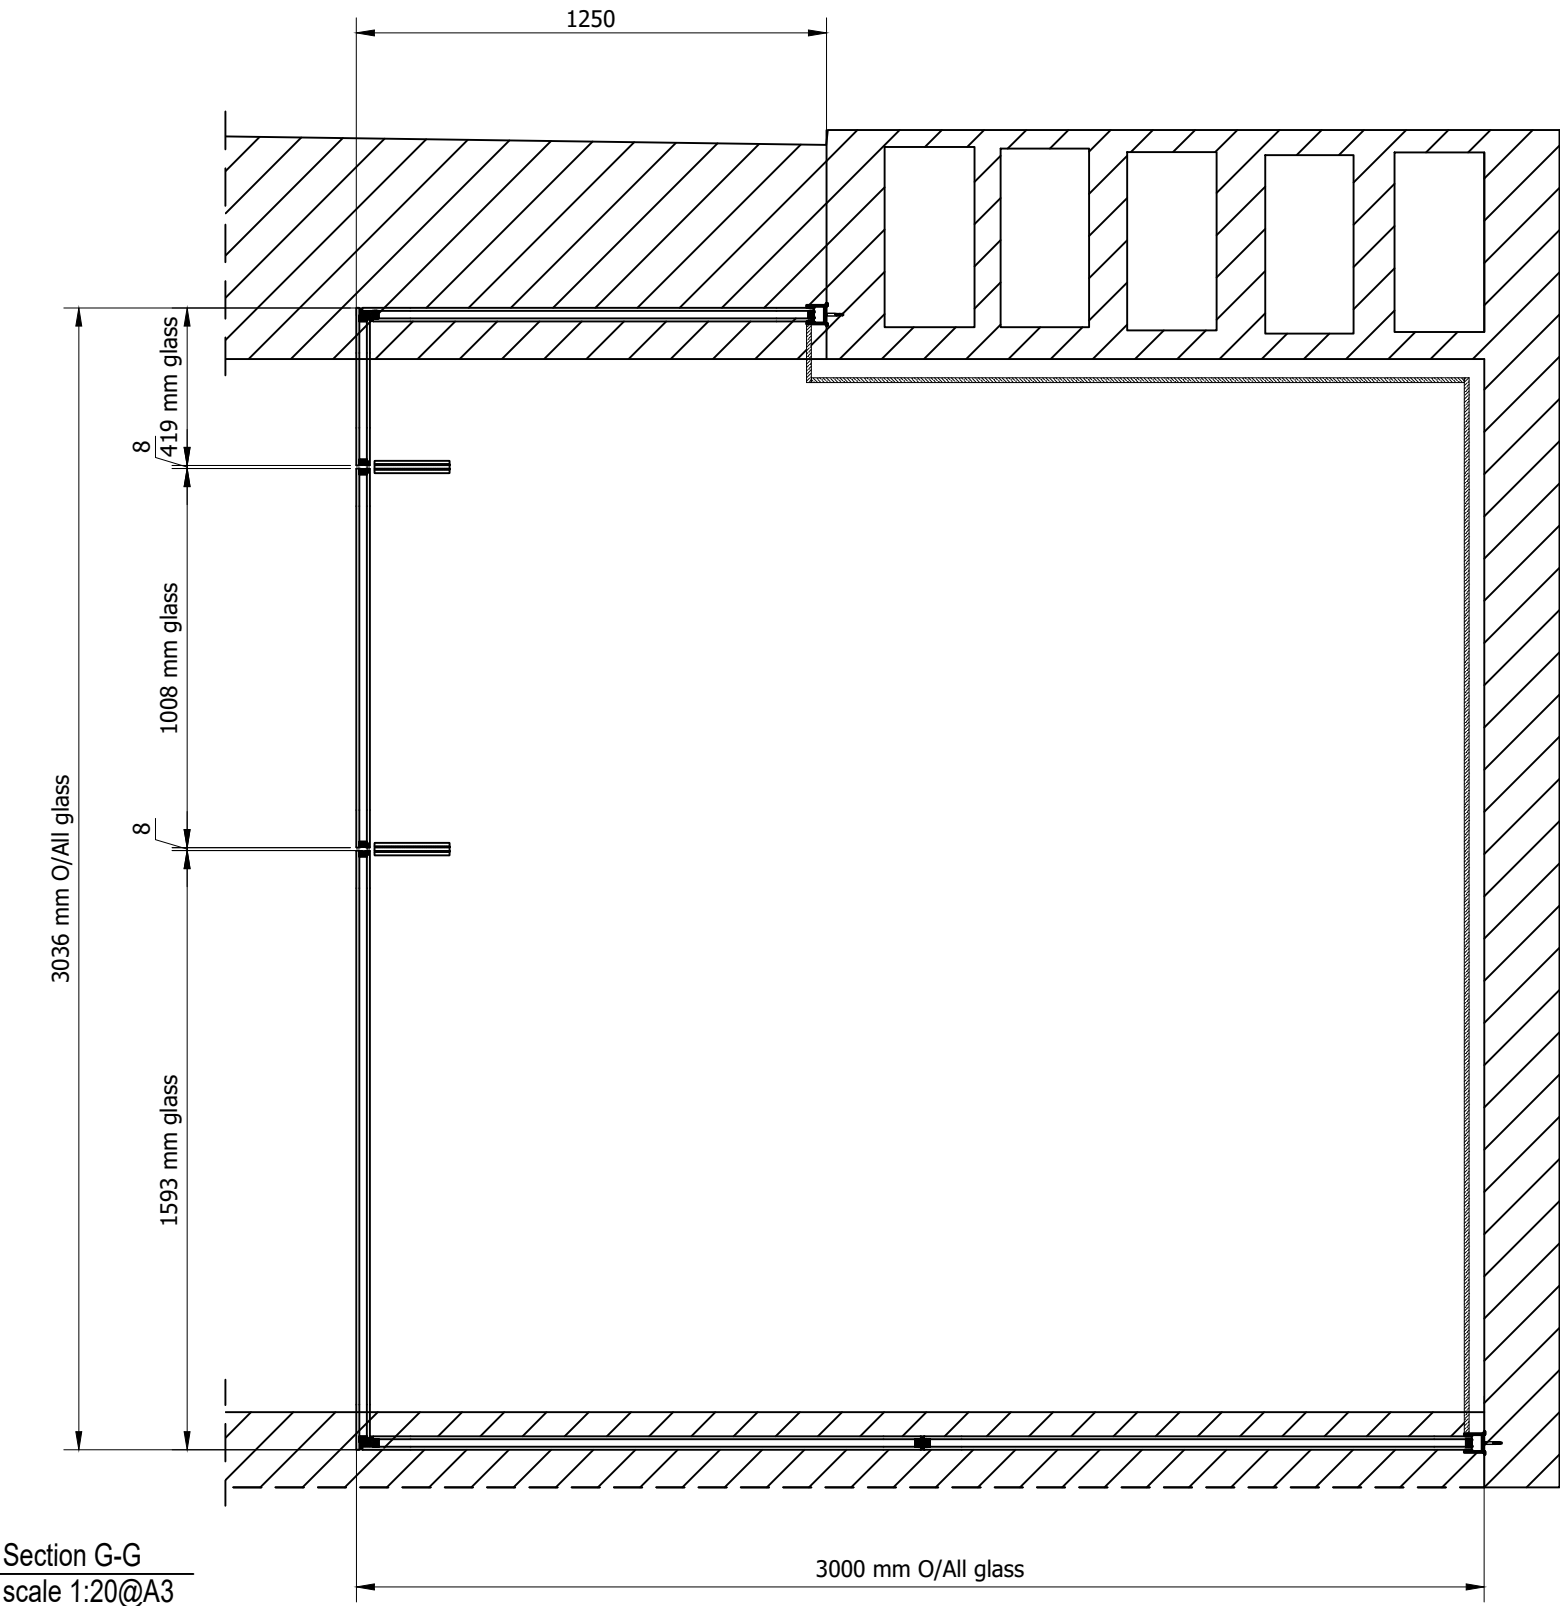

	PROJECT/SITE ADDRESS:	<div><div><div>GSL</div><div>GLASS STRUCTURES LIMITED</div></div><div>Unit 5 Thames House Longreach Road Barking IG11 OJR</div></div>	REVISIONS		DATE 05/05/2021	DRAWN by D.Z.	
	91 Savernake Rd		A: Changed sizes	28/05/2021	CHECKED by	Project M.	
					SCALE 1:12.5@A3	Rev.	
					DRAWING REF.		
					006		
	TEL:		Note: CDM regulations will apply to status approval of drawings and manufacture will only commence on receipt of 'A' status approval of drawings issued.			DRAWING TITLE	
	FAX:		C = TO BE AMENDED - Drawings to be resubmitted. B = APPROVED WITH AMENDMENTS - Drawings to be resubmitted with final amendments included. A = APPROVED FOR PRODUCTION, NO COMMENTS - Procurement of materials, manufacture and installation to commence.			Section G-G	
			DRAWING STATUS			Approval	

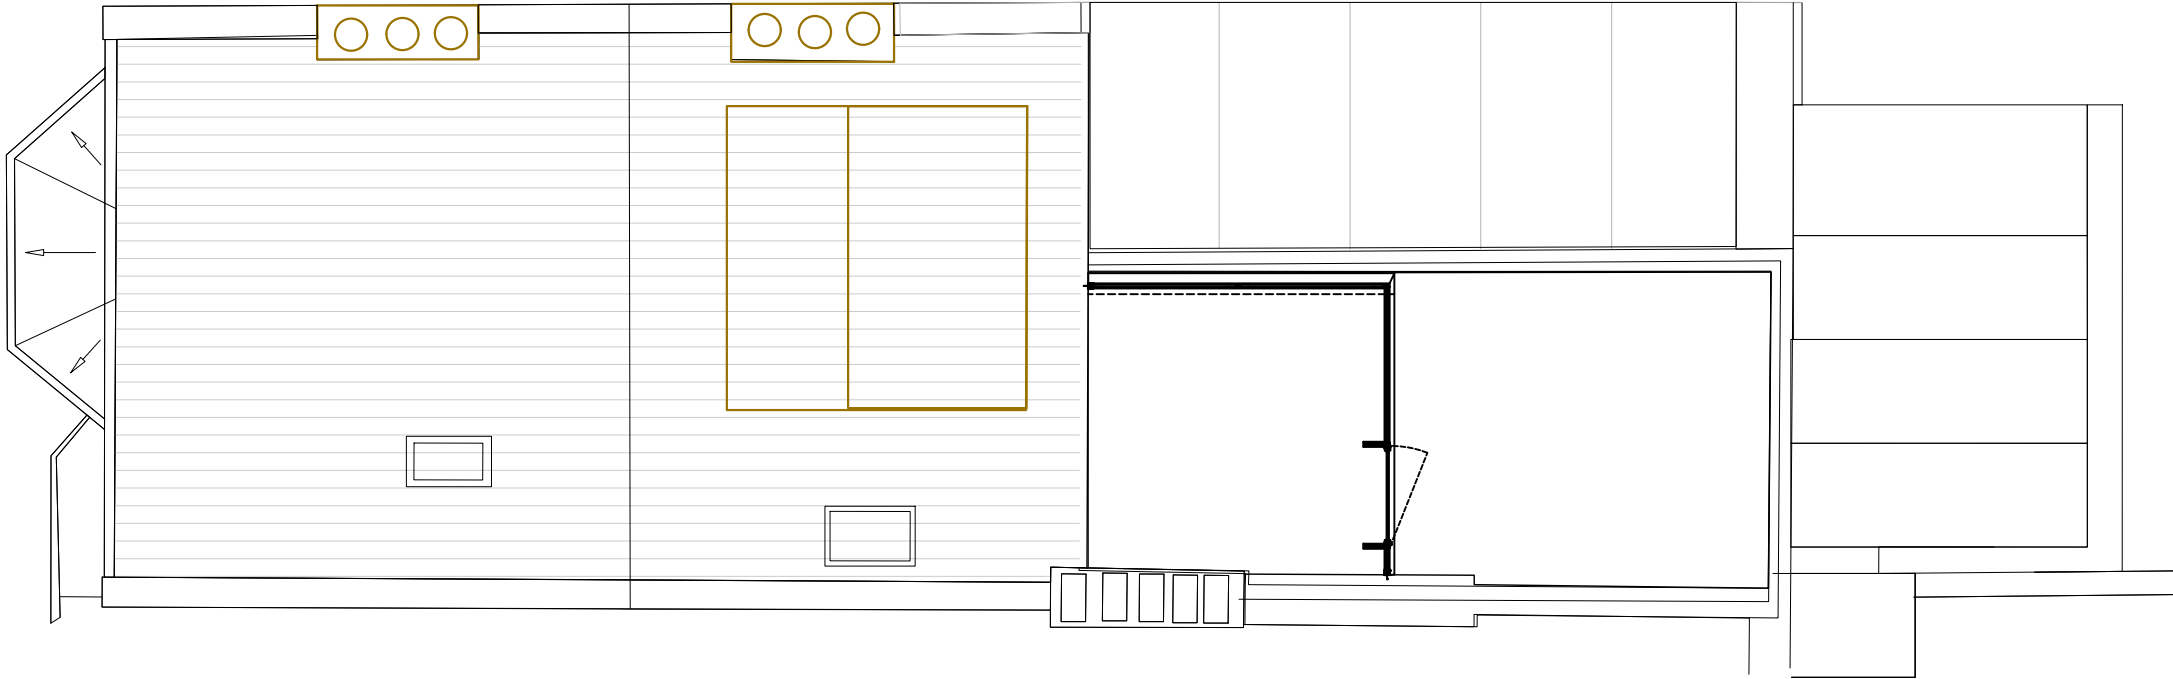

<div>PROJECT/SITE ADDRESS:</div> <div>91 Savernake Rd</div> <div>TEL:</div> <div>FAX:</div>	<div><div><div>GSL</div><div>GLASS STRUCTURES LIMITED</div></div><div>Unit 5 Thames House Longreach Road Barking IG11 OJR</div></div>	REVISIONS	DATE 05/05/2021	DRAWN by D.Z.		
		A: Changed sizes	28/05/2021	CHECKED by	Project M.	
				SCALE 1:75@A3	Rev.	
				DRAWING REF.		
				018		
		DRAWING TITLE				
		Plan				
		DRAWING STATUS		Approval		