



FRONT VIEW
Scale - 1:30

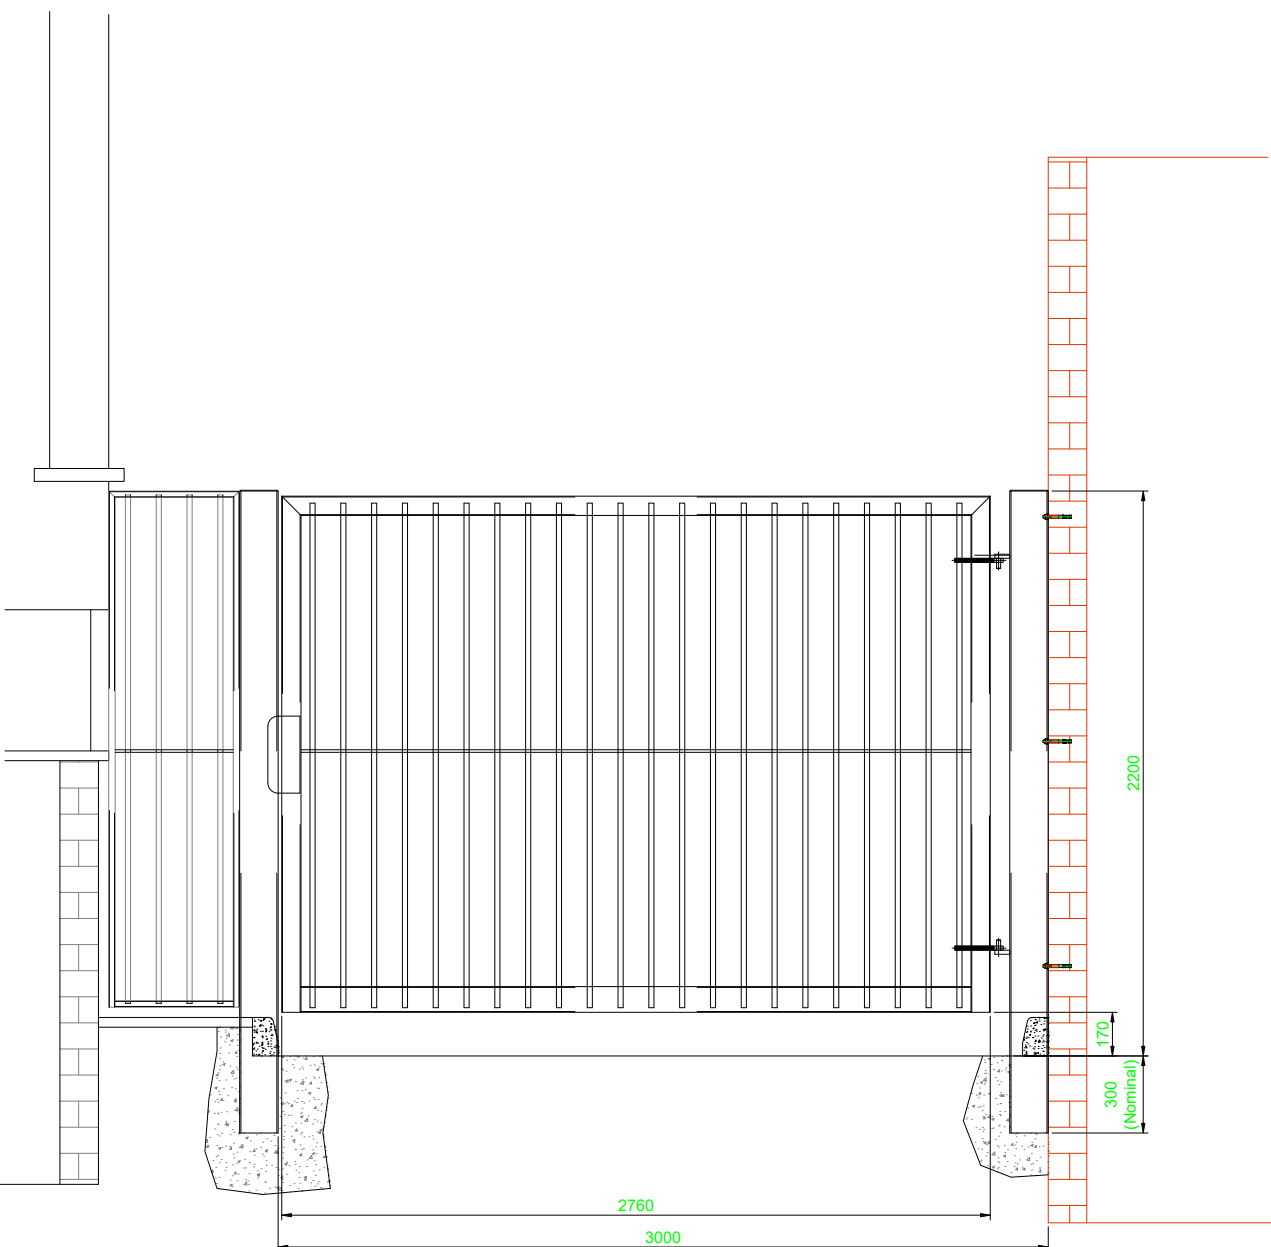

PLAN VIEW
Scale - 1:30

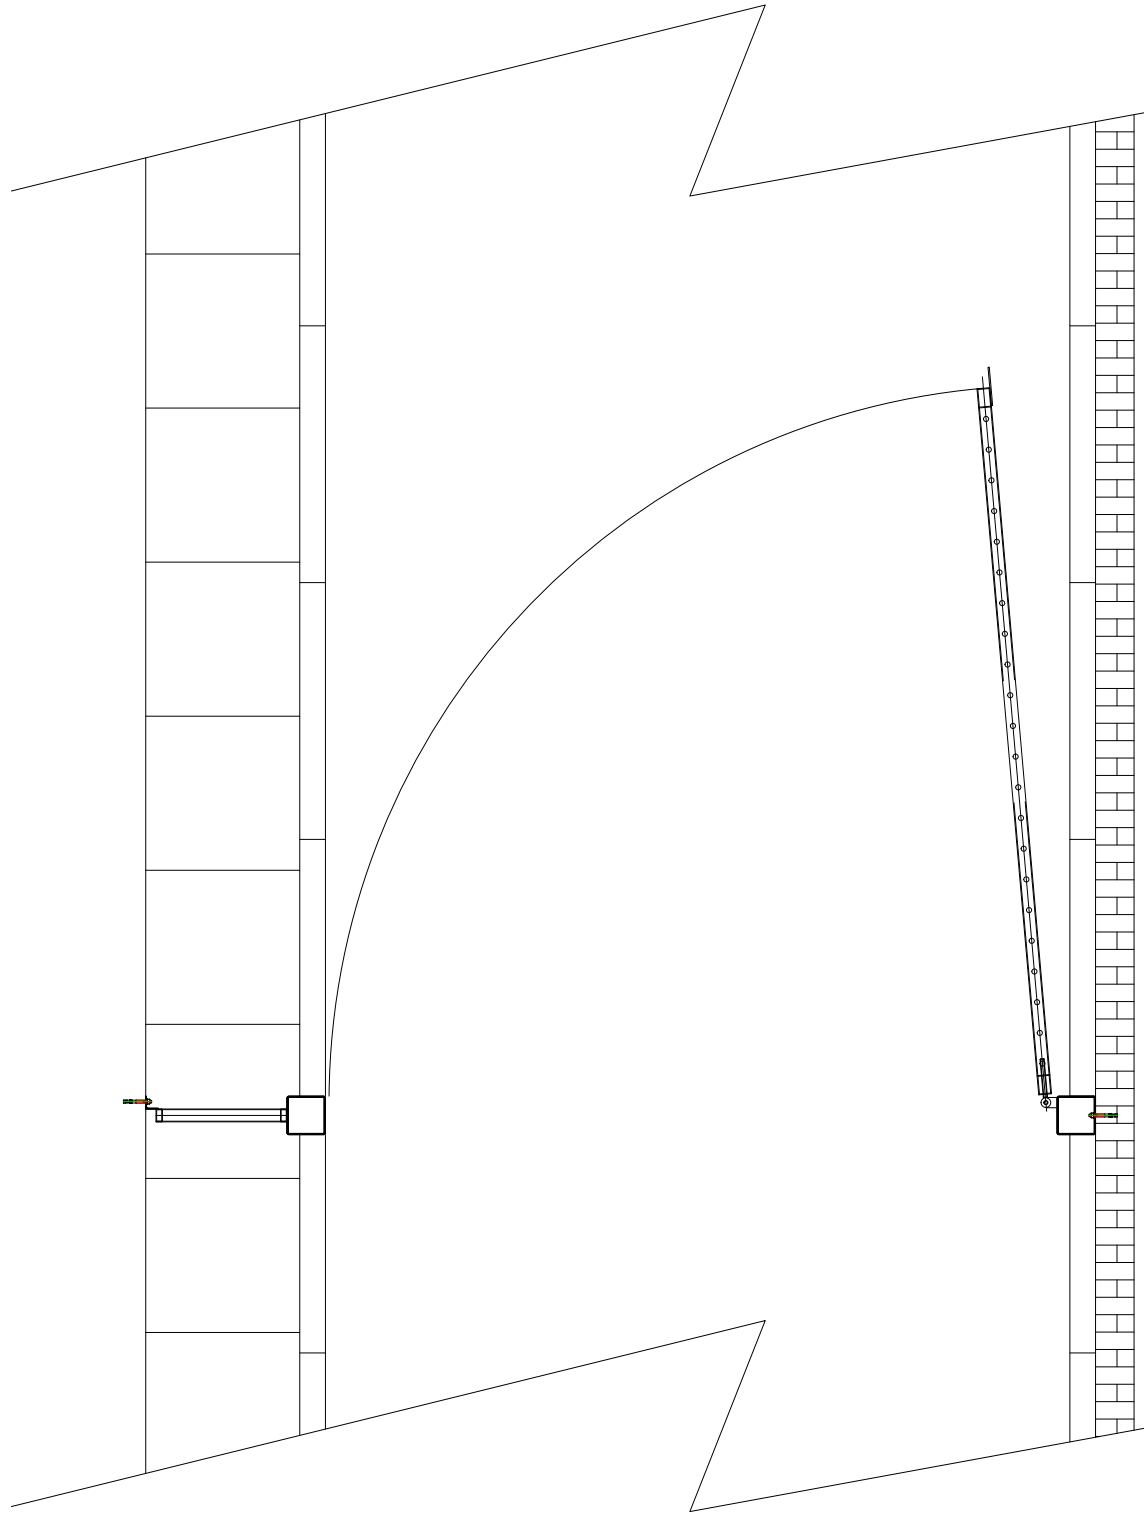




Contraworx Ltd,
117, Dartford Road,
Dartford, KENT, DA1 3EN
<http://www.contraworx.com>

CONTRAWORX

Copyright © 2019

Notes

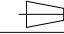3rd Angle
Projection

ADDITIONS AND AMENDMENTS

Date	Description	Initials

NOTES:
This drawing is a concept is subject to a final site survey to assess the sizing and terrain for fitting the gate.

The gate does not include the Gate Automation as this is to be advised.

**SUBJECT TO
SITE SURVEY**

Drawn By	Date	Approved By	Date
FG	9/06/21		
Checked By	Date	Approved By	Date
Job Code		Approved By	Date

Title
**Global Tech.
Proposed Access Gate
Fitzroy Street**

Plot Details	Original Scale	Original Size	Revisions
Plot Extents			

Drawing File Number
CWL-50173