
P:\950-999\0955 - 22 Cumberland Terrace\01 Drawings\0955 Master Plan.pln

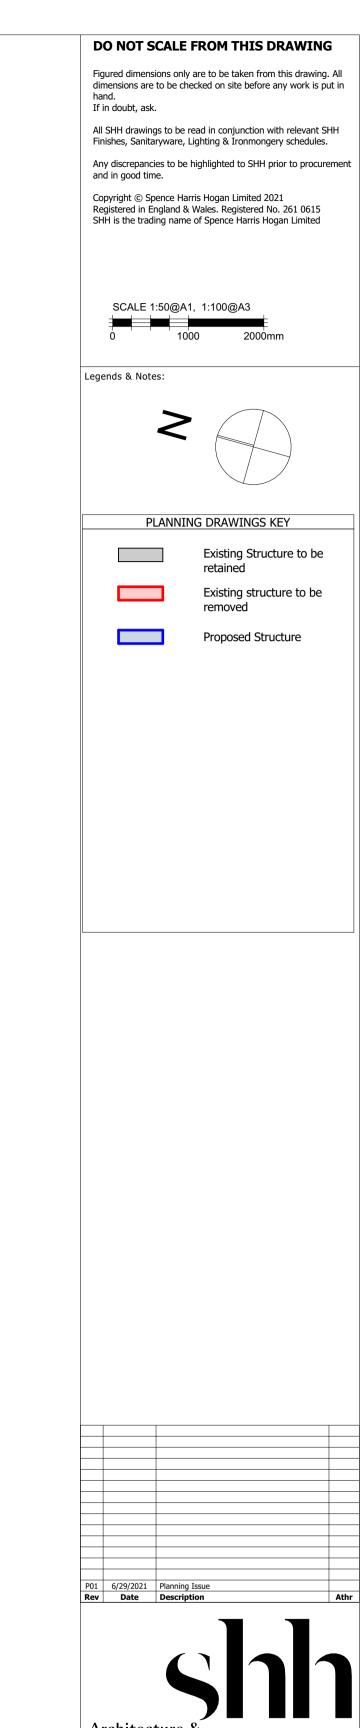

Architecture &

Interior Design

Chartered Practice

1 Vencourt Place, Ravenscourt Park Hammersmith, London W6 9NU Phone +44 (0) 20 8600 4171 Email info@shh.co.uk shh.co.uk

22 Cumberland Terrace

Regents Park NW1 4HB

Mrs Jo Black

Drawing Title: PLANNING **Demolition First Floor**

Plan

(Project number)DWG number_Revision: (0955)PL03_P01

