


3BM Ltd. are the copyright owner of the design shown on this drawing. It may not be edited or reproduced without their prior written consent. All levels and dimensions to be checked on site. This drawing is to be read in conjunction with all other relevant drawings and specifications. Any discrepancies to be reported immediately. Do not scale from this drawing.

3BM Limited, Lilla Huset, 191 Talgarth Road, London, W6 8BJ, T: 0345270 8260



Legend

- Site Boundary
- Estate Boundary

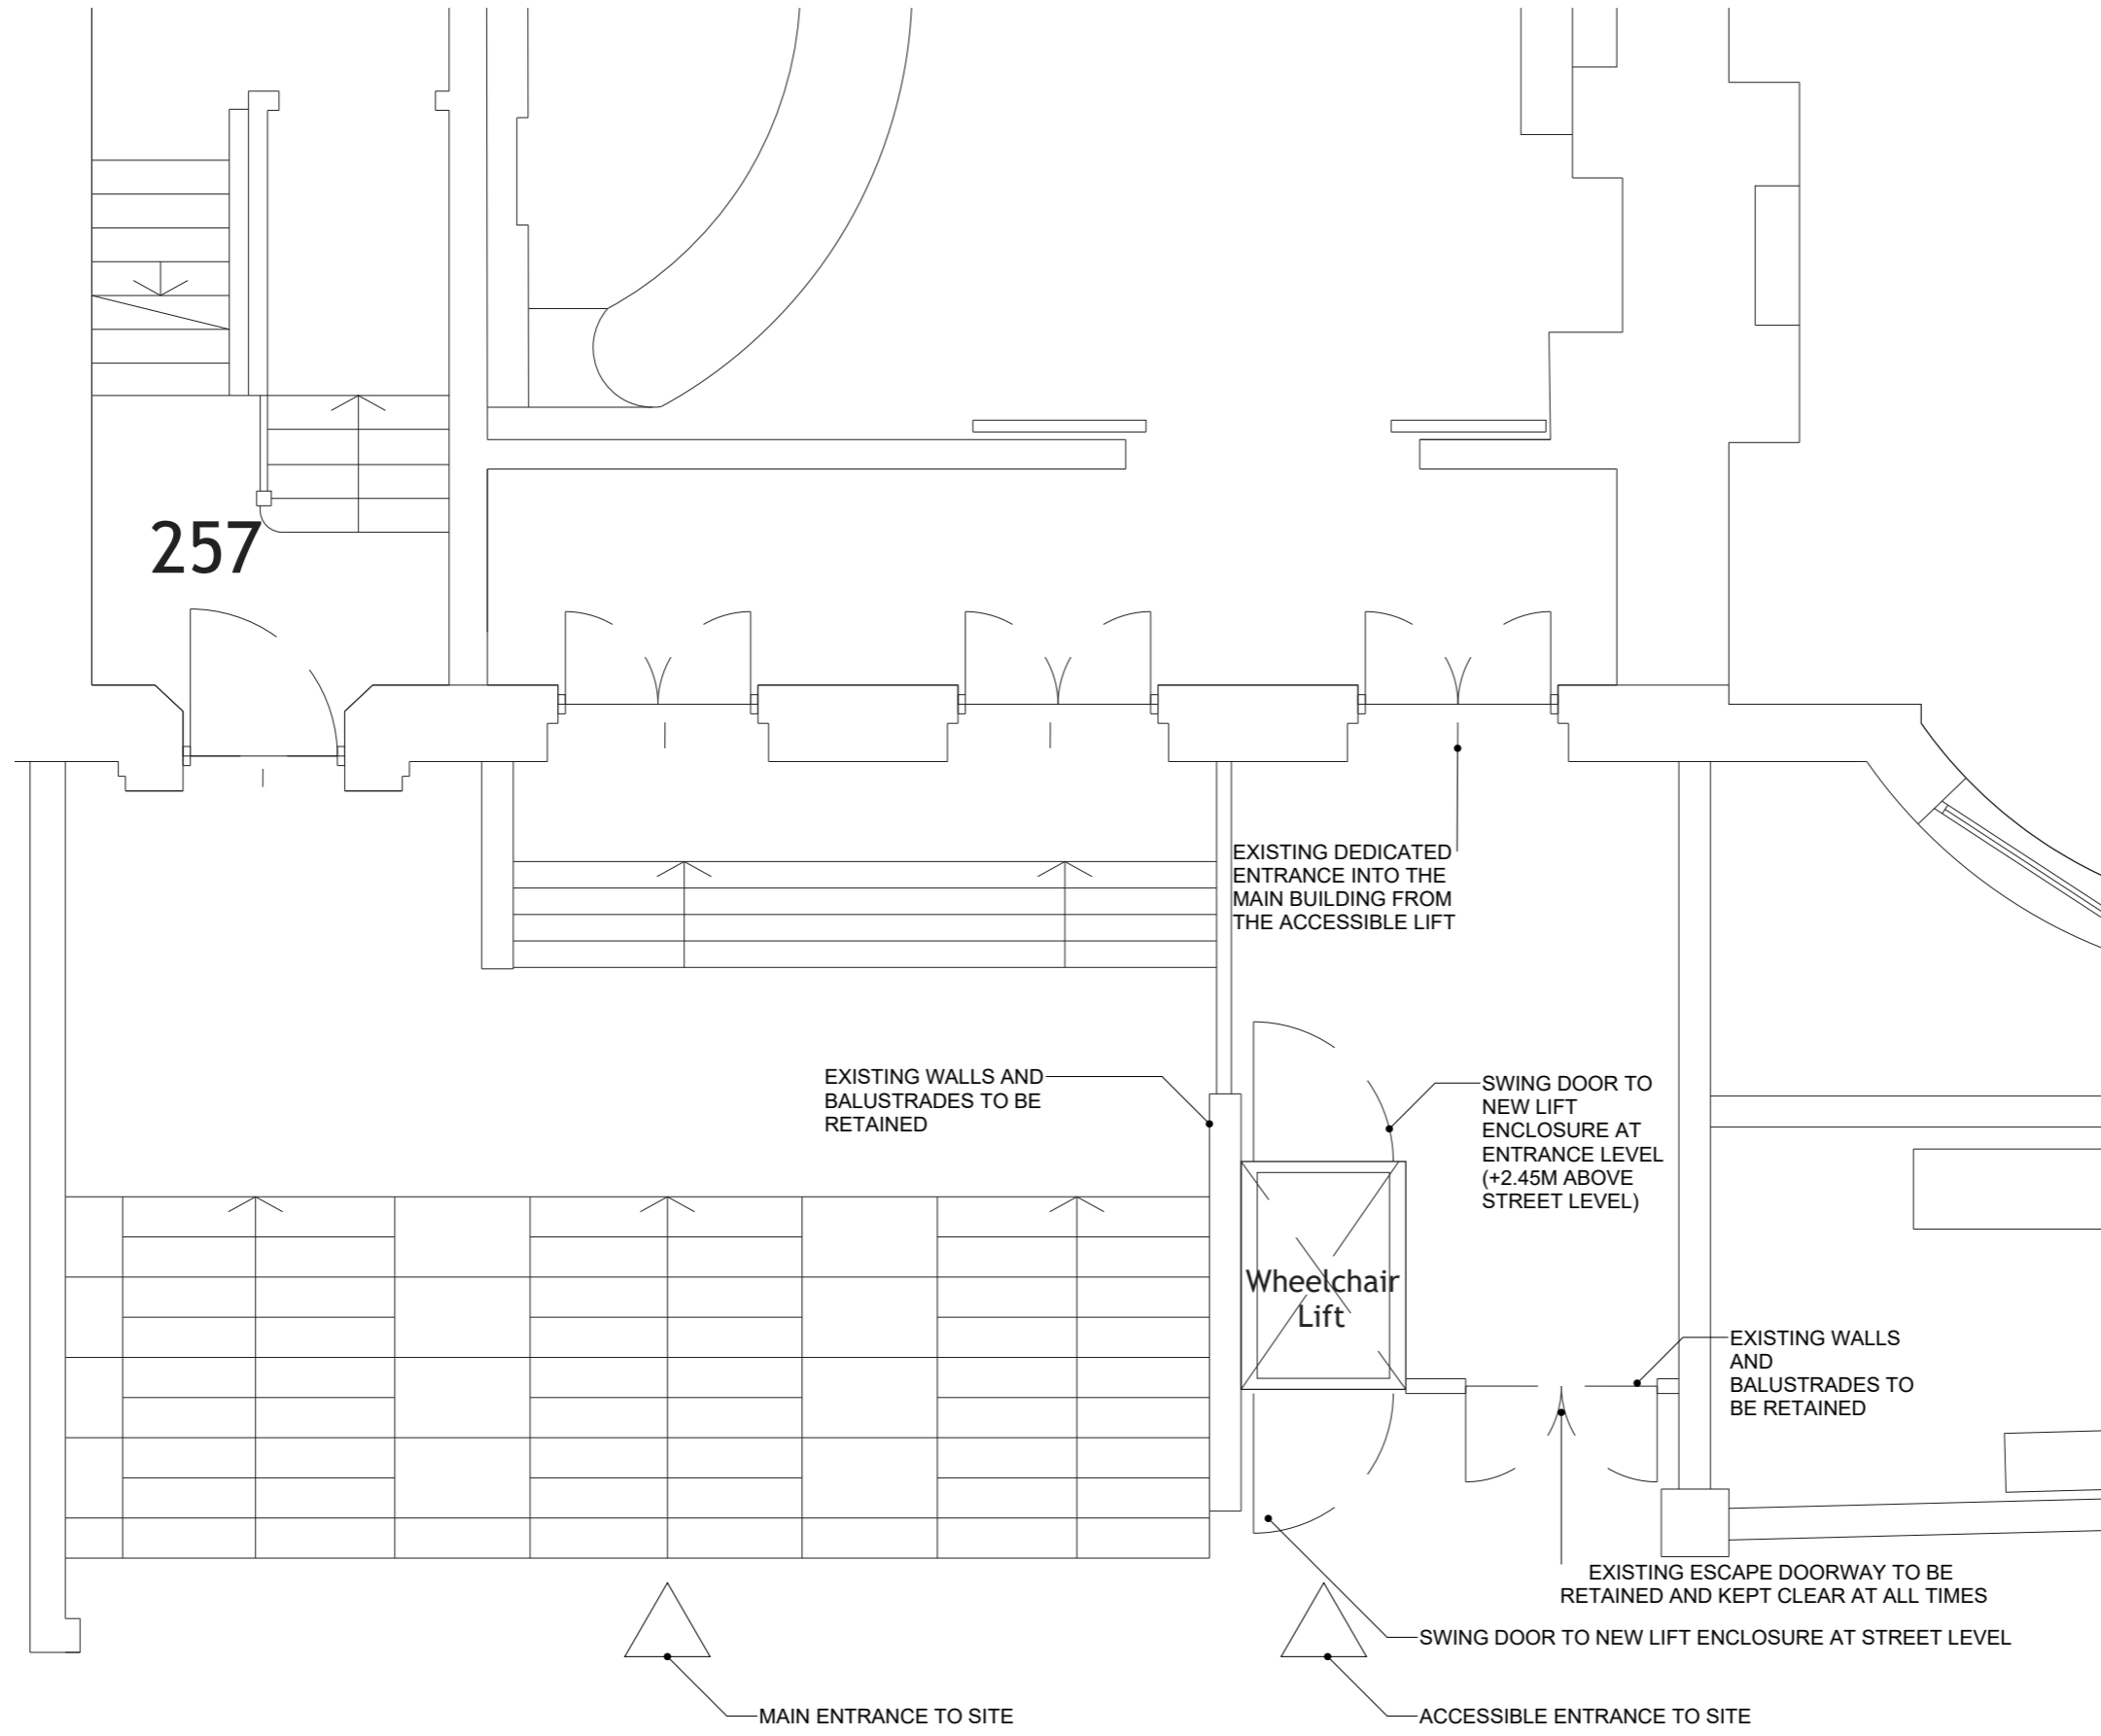

Rev	Date	Description	Initials
-----	------	-------------	----------

Client

WORKING MEN'S COLLEGE

Project Name

LIFT REPLACEMENT

Drawing Title

LEVEL 2/3 PROPOSED PLAN 1:50

Issue Status

PLANNING

Scale & Paper Size	Date Originated	Drawn	
1:50@A3	12/2020	VP	
Project No.	Stage	No.	Rev.
P404	3	400	00

