



PROPOSED WINDOW TYPE A

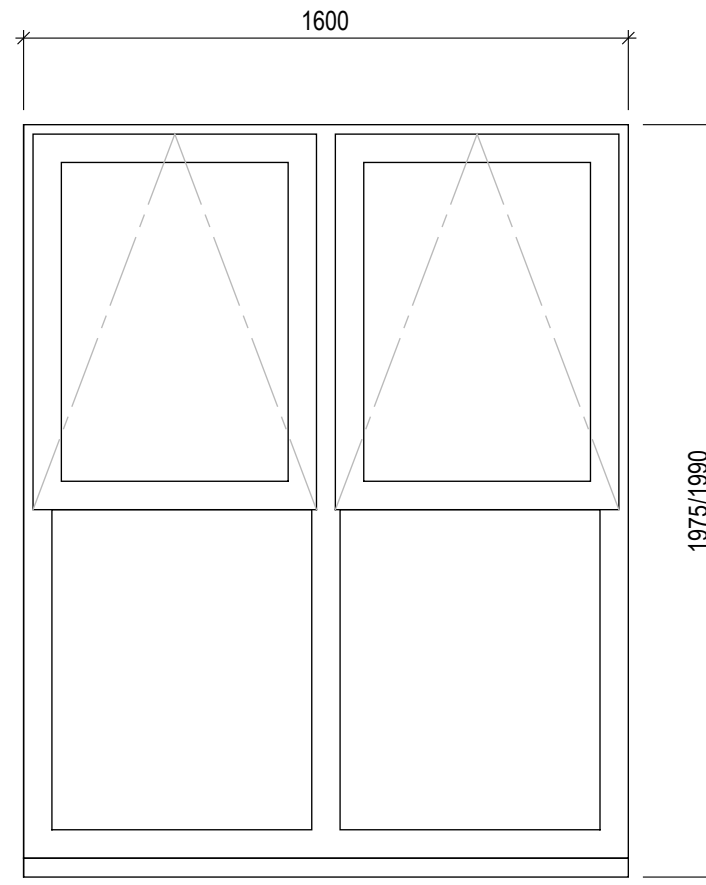

PROPOSED WINDOW TYPE B

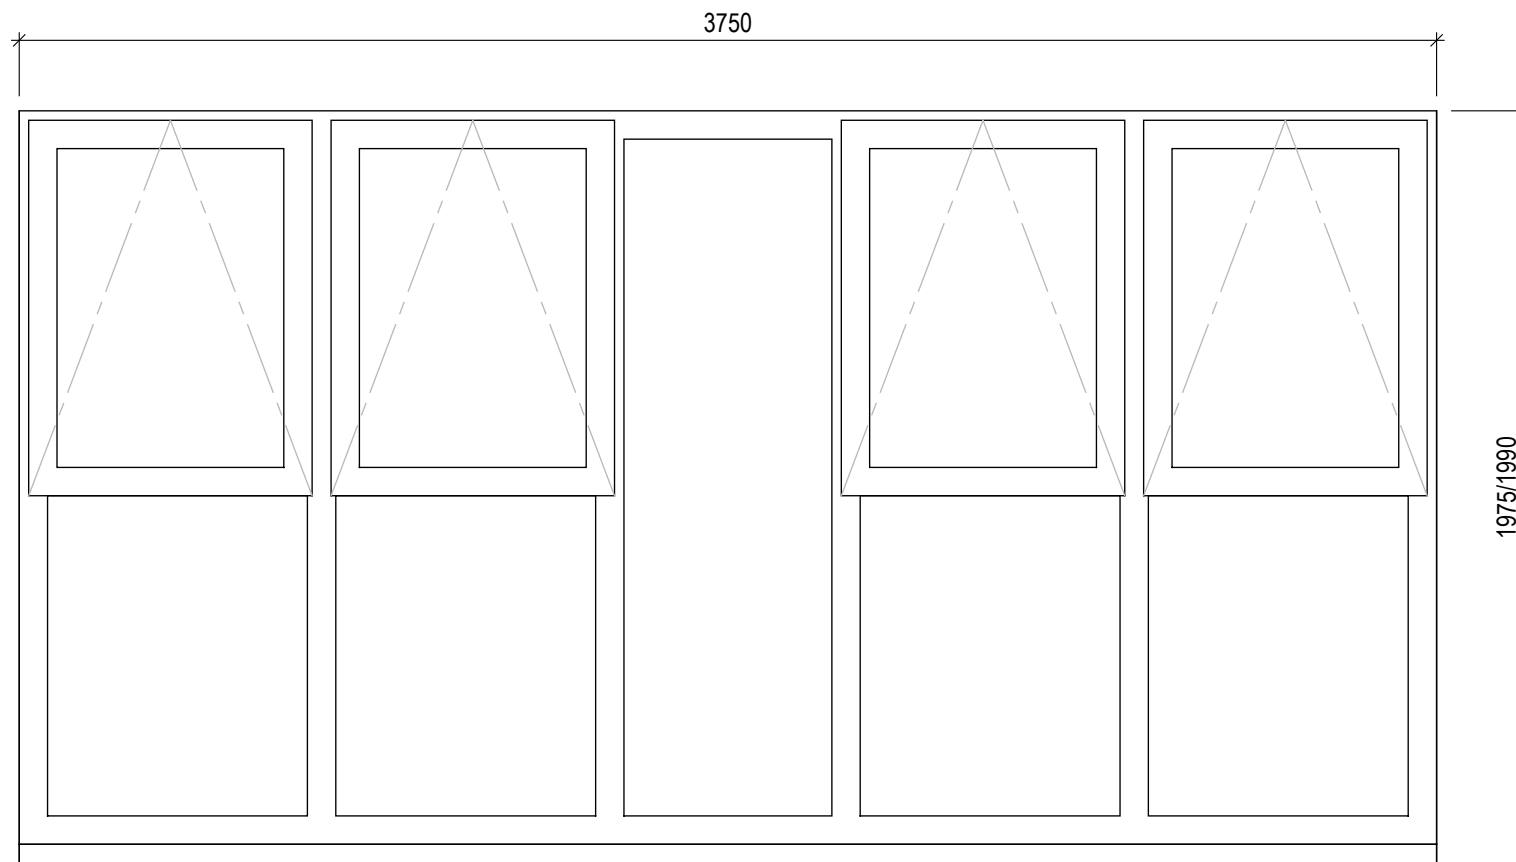

PROPOSED WINDOW TYPE C

NOTES:

1. The dimensions shown for the window structural openings are based on record drawing information only and must be checked by the Window supplier prior to manufacture of the window units.
2. Proposed outline window specification as follows:
 - White powdercoated aluminium frames (75-80% gloss).
 - Mixture of fixed pane and top hung casements.
 - Low-E argon filled double glazed units with toughened glass to both panes.
 - White coloured spacers to glazing.
 - Local locking to casements with satin aluminium ironmongery.
3. Refer to separate manufacturers details for further information

| Rev | Date | Description | Initials |
|-----|------|-------------|----------|
|-----|------|-------------|----------|

Client

WORKING MEN'S COLLEGE

Project Name

WINDOW REPLACEMENT

Drawing Title

PROPOSED WINDOW TYPES

Issue Status

PLANNING

| Scale & Paper Size | Date Originated | Drawn |
|--------------------|-----------------|-------|
| 1:20@A3 | April 2021 | LR |

| Project No. | Stage | No. | Rev. |
|-------------|-------|-----|------|
| P404 | 3 | 404 | 00 |

