



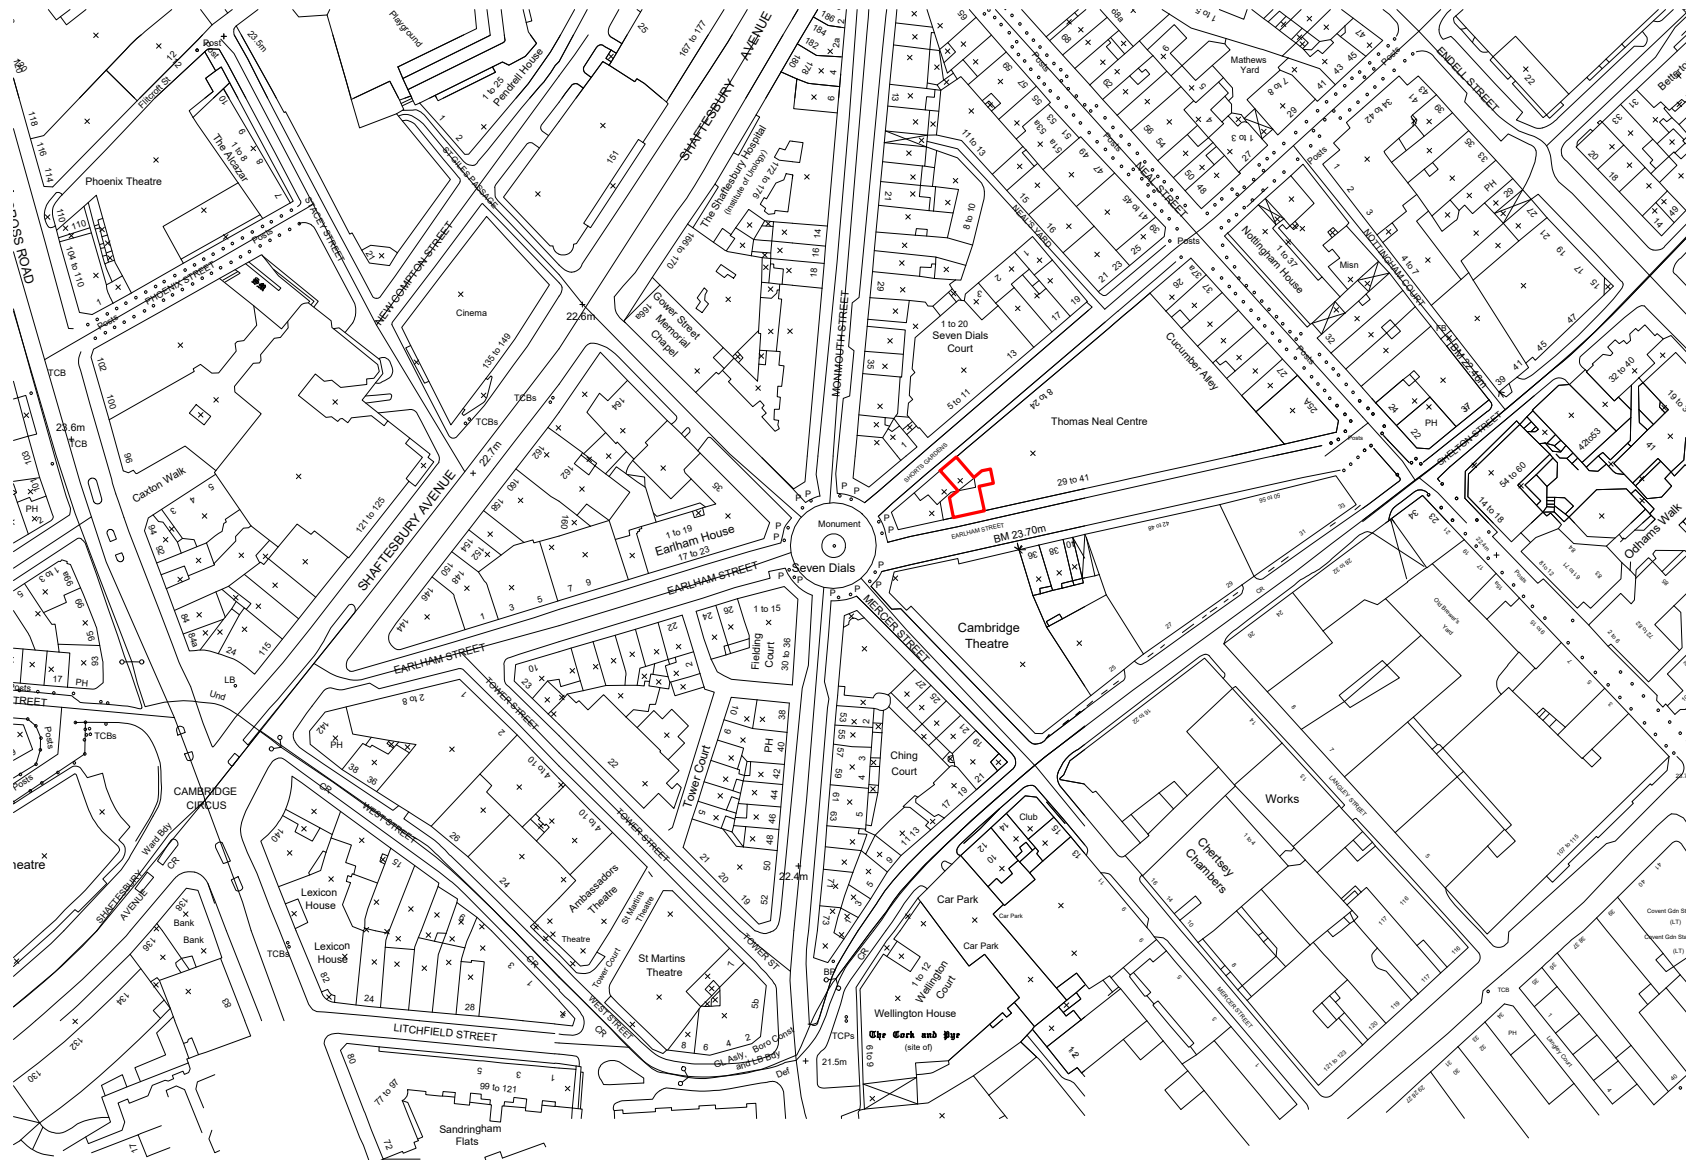

Disclaimer and Notes
Do not use this drawing. All dimensions should be checked on site. Any discrepancy found between the drawing, site and any other document should be referred immediately to Freeson and Tice. All drawings should be made in accordance with all other contract documents and specifications and all other relevant legislation.
Copyright in this drawing is the property of Freeson and Tice and is not to be reproduced without the written permission of Freeson and Tice.
The PDF files accompanying the CAD drawings are for information only. The electronic copies are provided for the convenience of use and do not constitute a contract. No liability for any consequences resulting from the use, addition or alteration of information is accepted by Freeson and Tice.
This plan is at 1:1250 and North point is up.

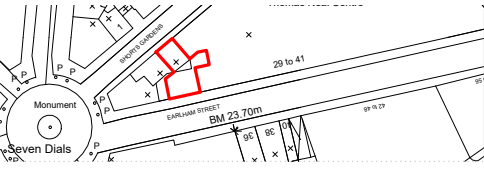

1:1250



DRAWING TITLE
Location Plan

PROJECT NAME
Planning

P1	XX	Initial Issue	27.05.2021
Rev	Iss.	Description	Date

ADDRESS
8 Short's Gardens 33 Earlham Street
London WC2

CLIENT
Shaftesbury Covent Garden Ltd

DRAWN BY
DMV

CHECKED BY
NP

JOB NO.
24903

SCALE
1:1250@A3

DATE
May 2021

DRAWING NO.
A-001-P1

