


All Layout details and specifications suggestive and to be approved via building control through principal contractor. All unit check dims by main contractor to ensure manufactured units locate as GA dwg.

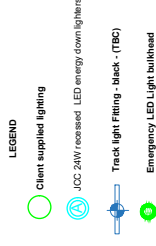


Project	White Pine
Title	GA
Date	27.04.21
Scale	1:50 @ A3
Drawing	670.03.01




Section BB


Section AA

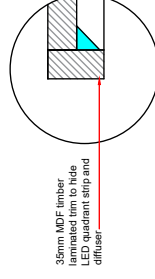

Detail A

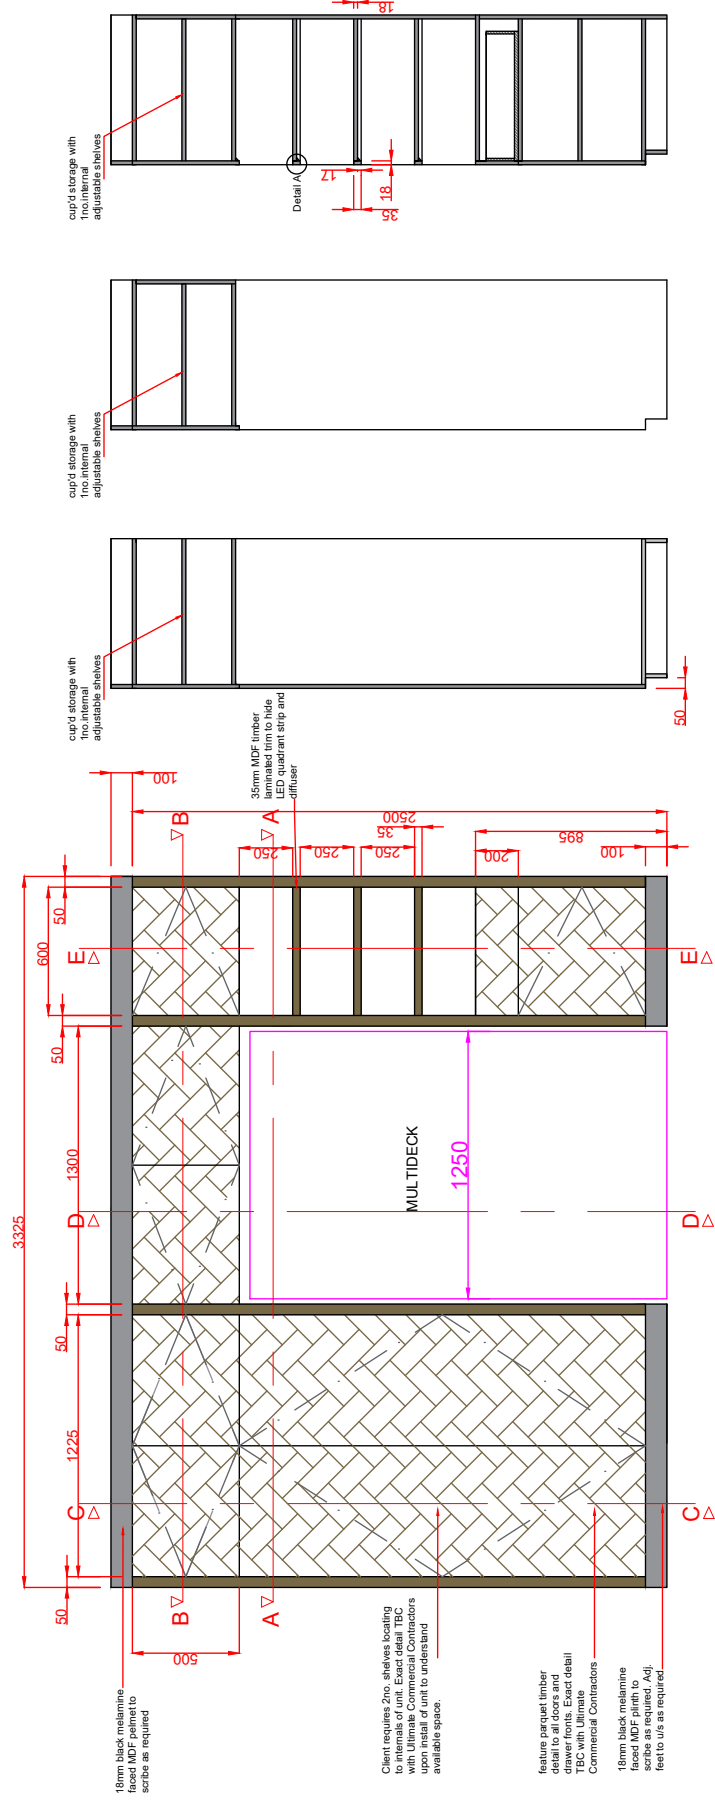


Front

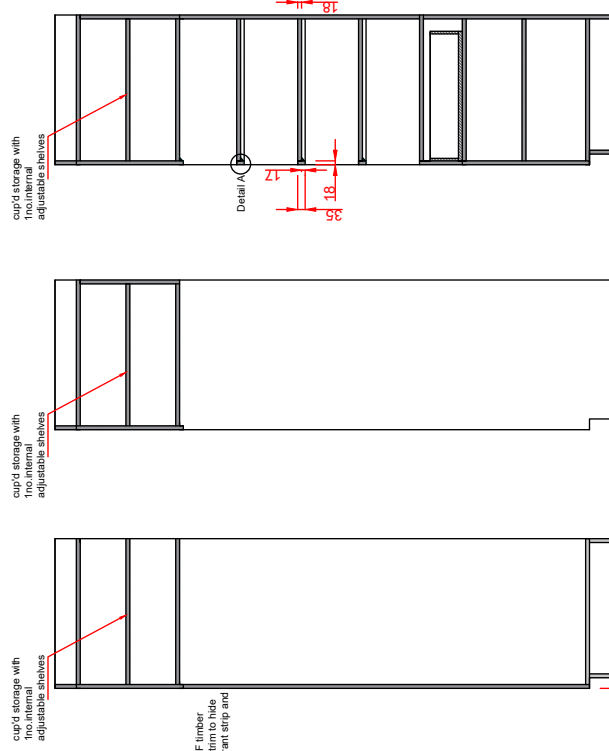

Section CC




Section DD

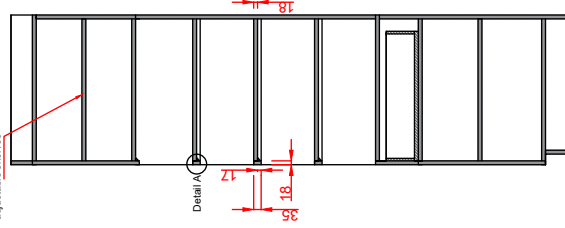

Section EE

retail
experience
design

Project	White Pine
Title	Side Wall Retail Display
Date	27.04.21
Scale	NTS
Drawing	670.03.03

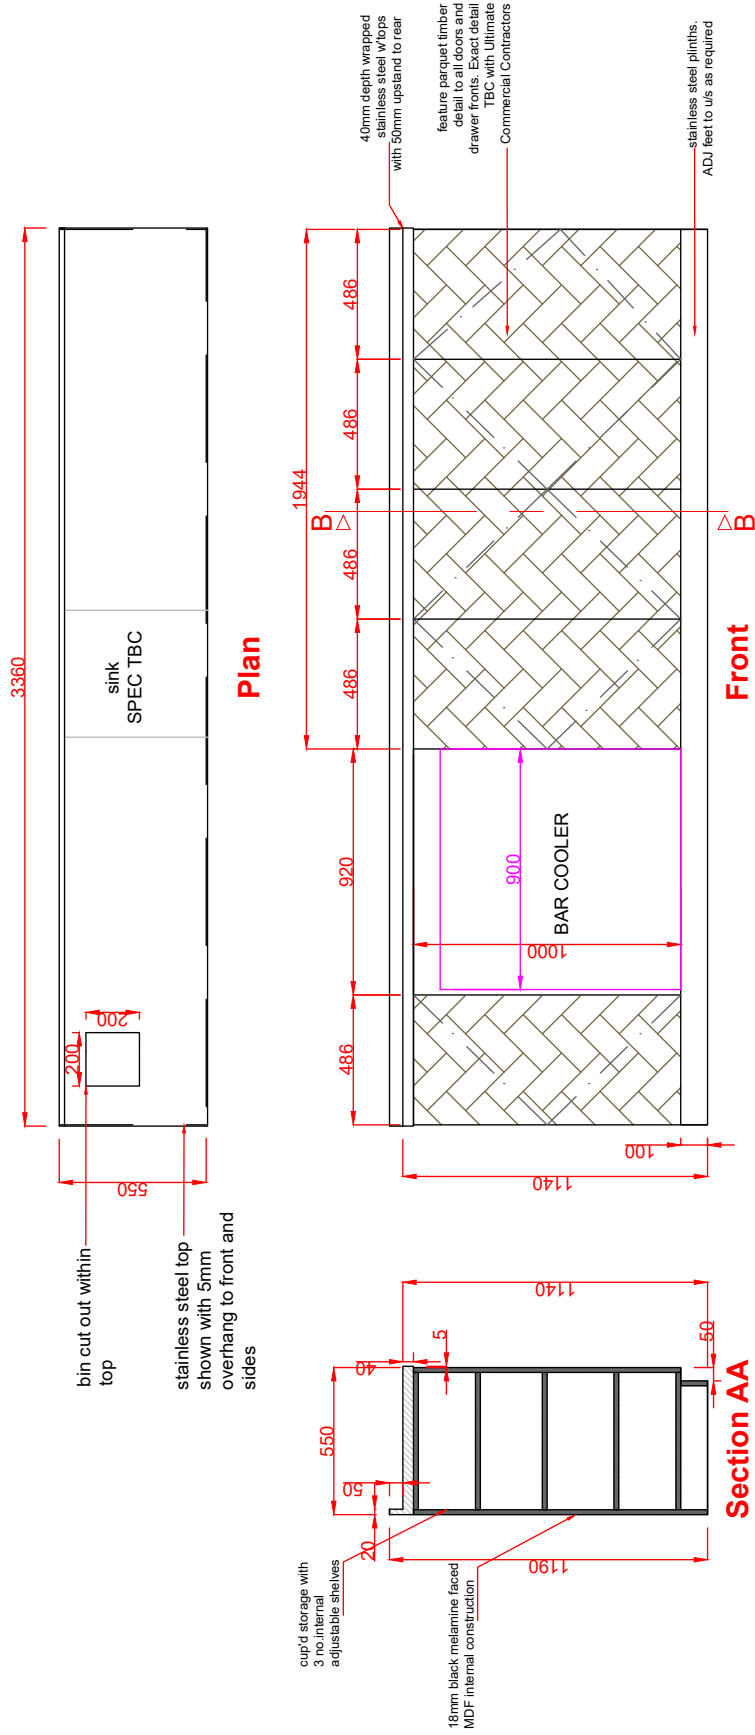

retail
experience
design





Project White Pine

Title Back Counter

Date 27.04.21


Scale NTS

Drawing 670.03.04

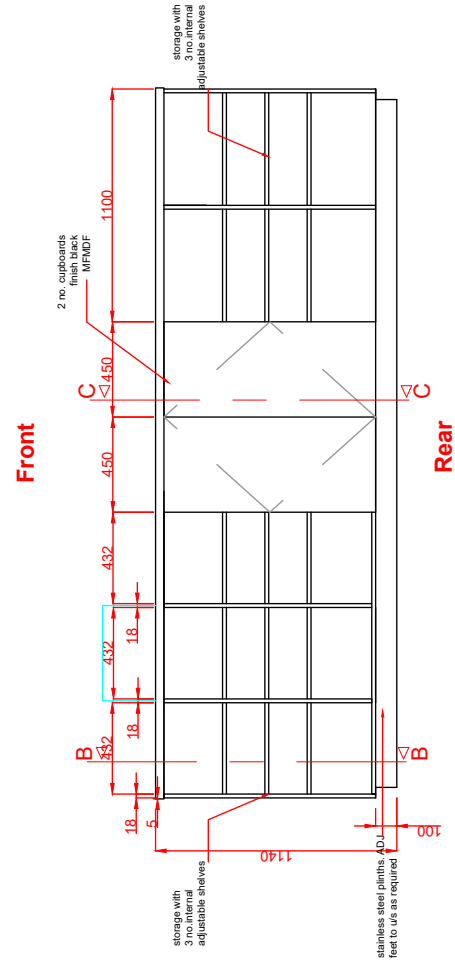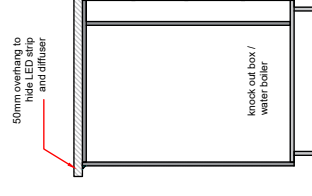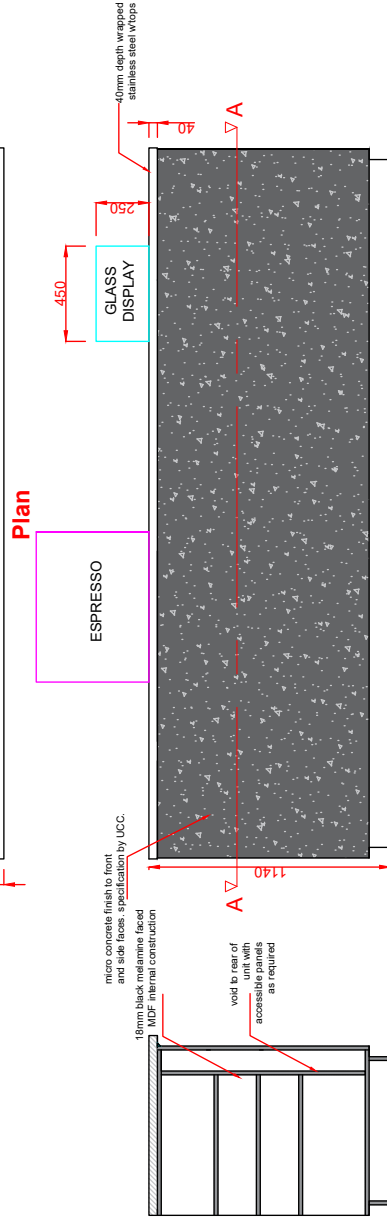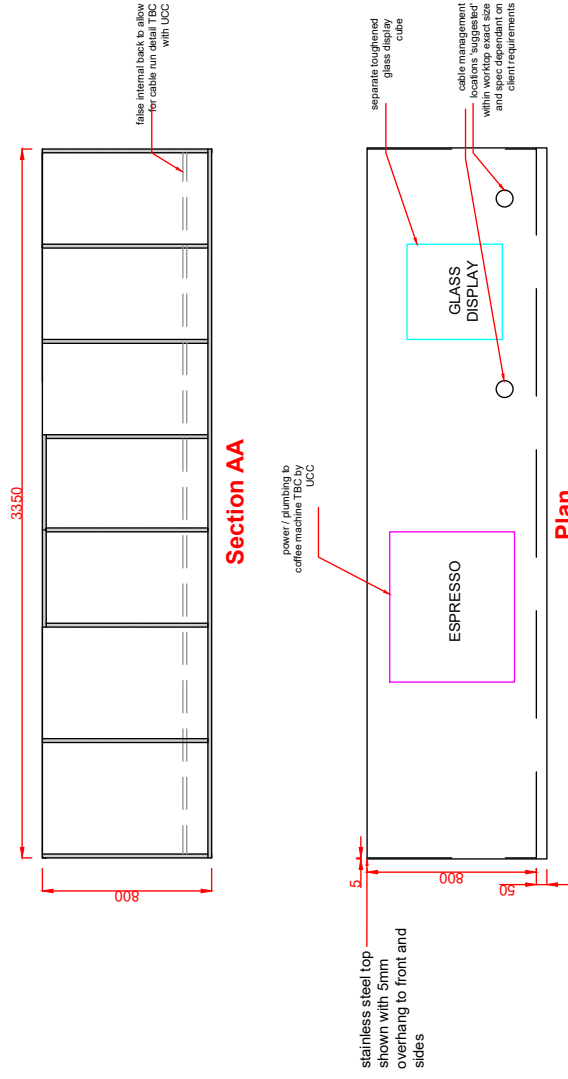


retail
experience
design

Project	White Pine
Title	Counter
Date	27.04.21
Scale	NTS
Drawing	670.03.05

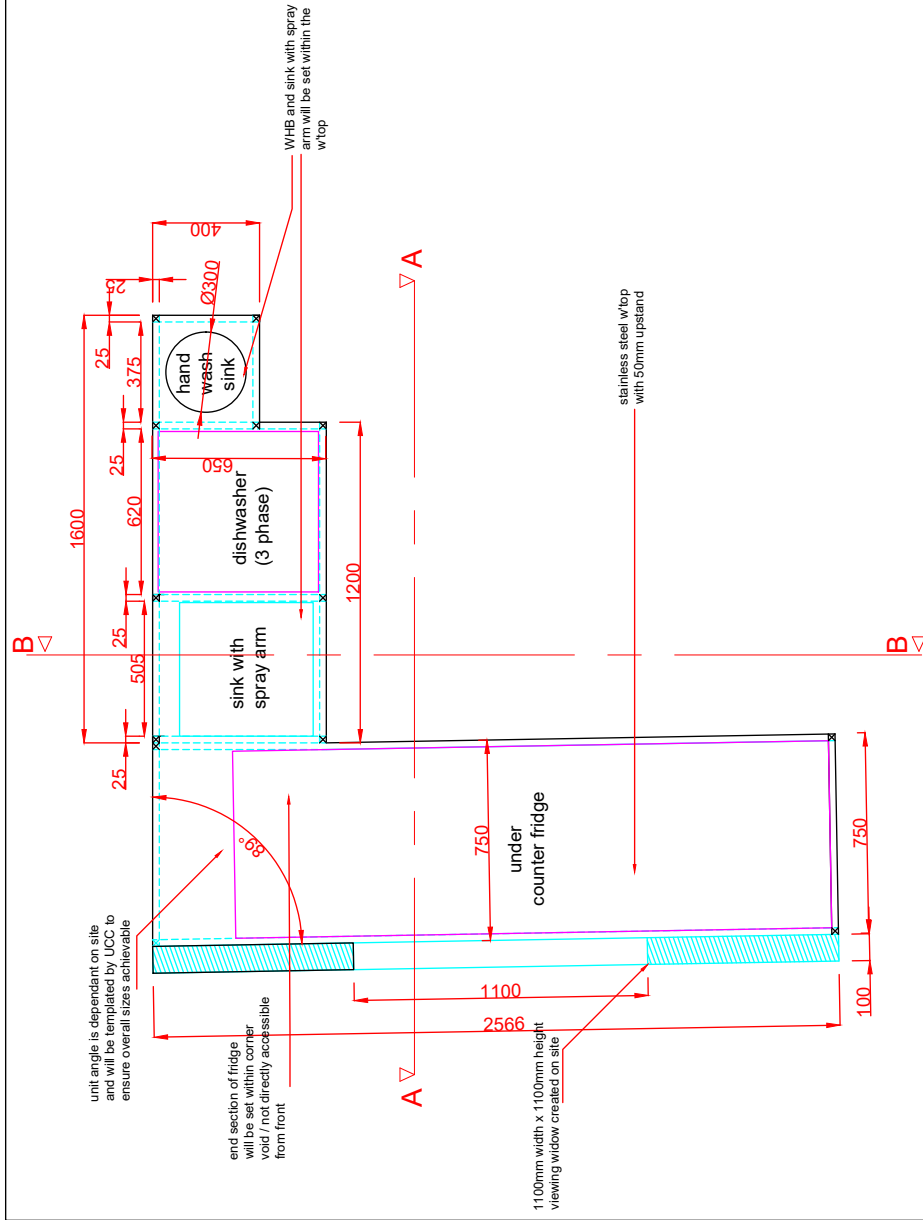

Plan

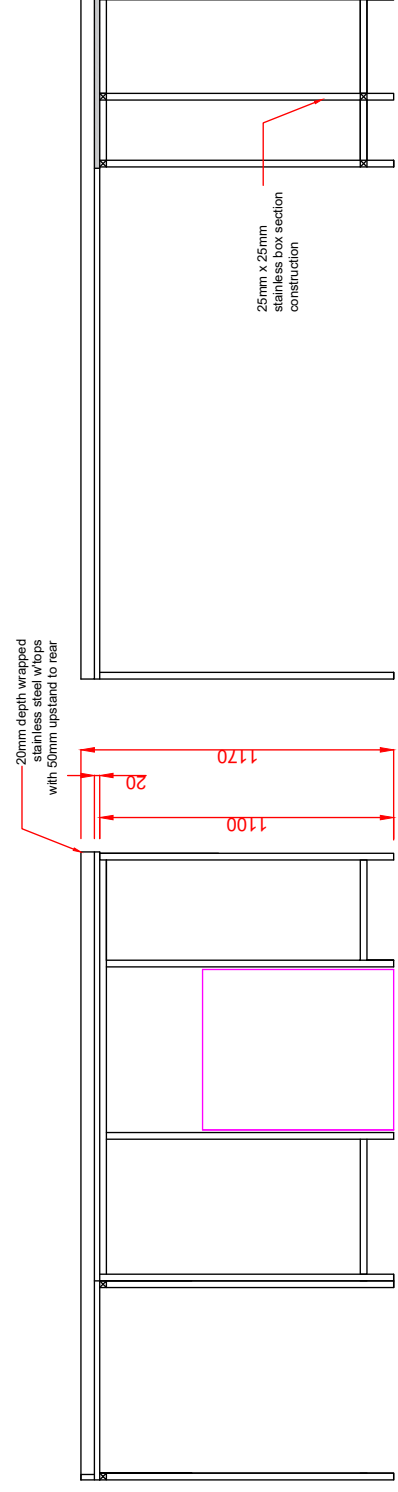

Section AA

Section BB

retail
experience
design

Project	White Pine
Title	Prep Area
Date	27.04.21
Scale	NTS
Drawing	670.03.06