



1 Proposed - Gate 01 - Detail Plan
Scale: 1 : 20

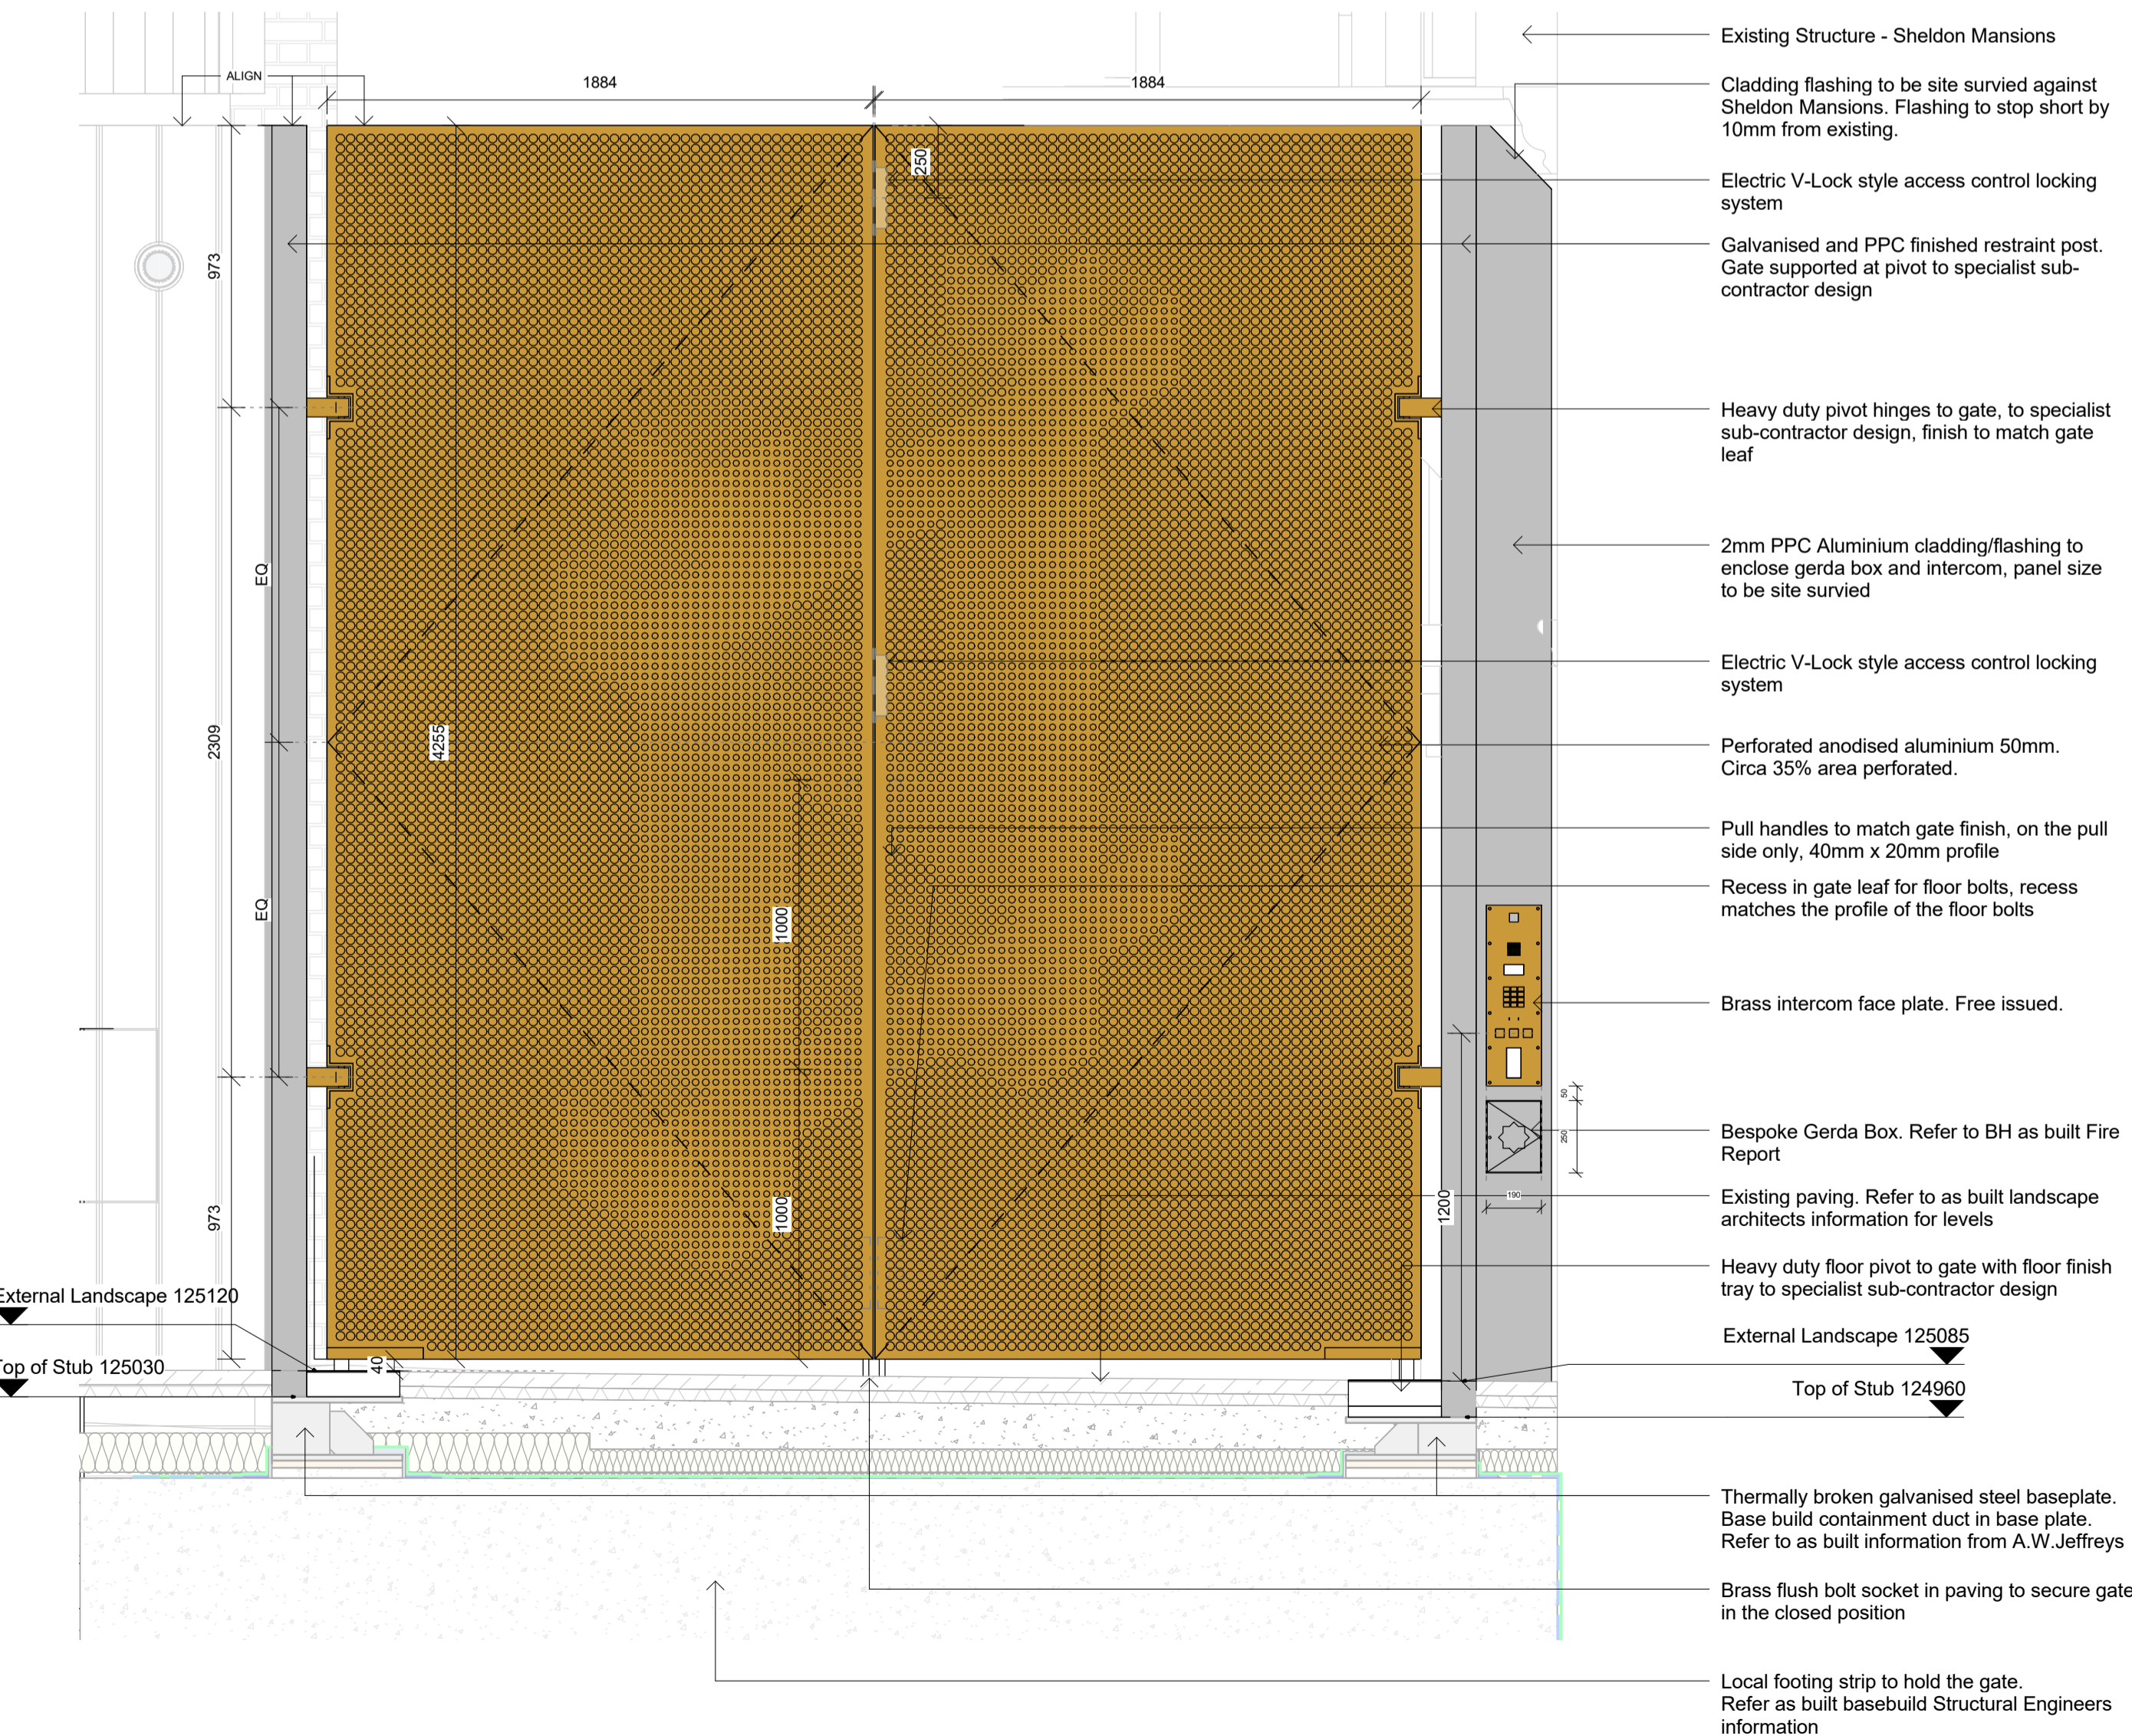

2 Proposed - Gate 01 - Detail Elevation
Scale: 1 : 20

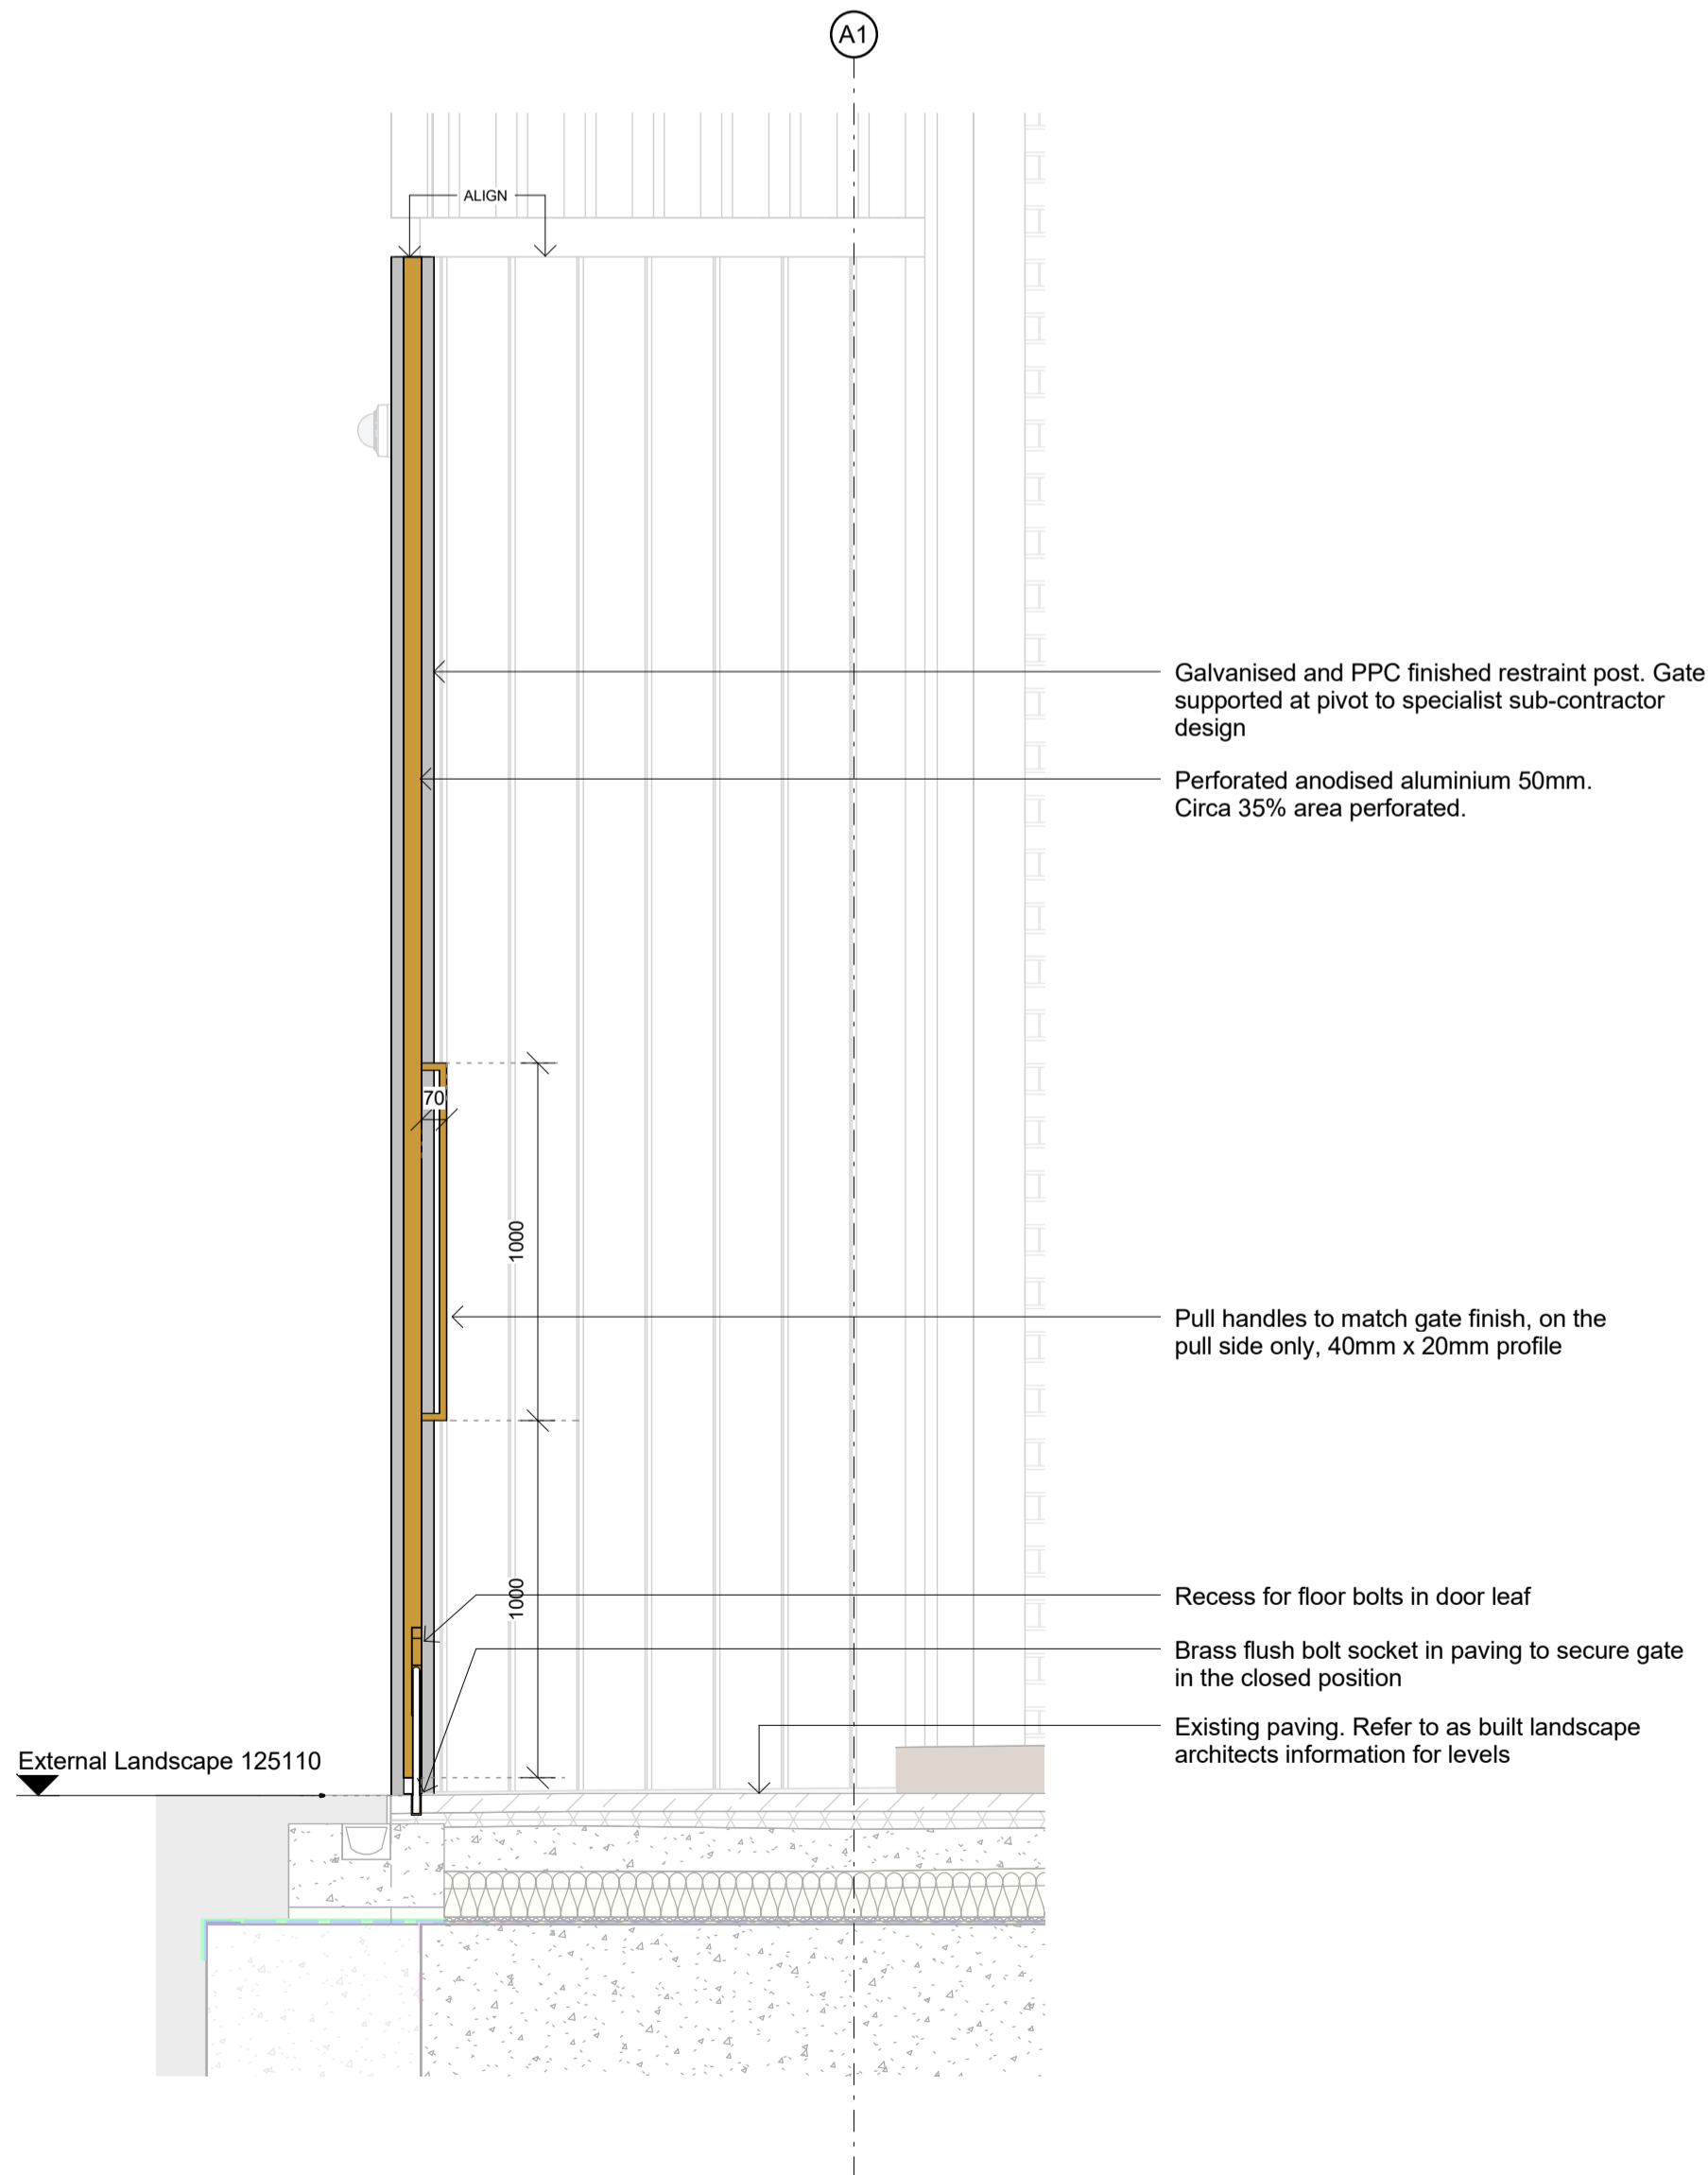

3 Proposed - Gate 01 - Detail Section
Scale: 1 : 20

Do not scale. All dimensions to be confirmed on site. Information contained in this drawing is the sole copyright of Orms designers + architects ltd and is not to be reproduced without permission.

Key Plan:



CDM risks relevant to this drawing:

Notes:

Gate 01 - Charing Cross Road	
Gate leaf configuration	Double Leaf, perforated
Gate leaf thickness	50mm
Gate leaf finish	Gold anodised aluminium
Gate support	Self supporting to baseplates
Baseplate	Existing galvanised steel (do not weld)
Gate post finish	Galvanised, Black RAL9005 PPC finish
Access control	Yes, V-Lock x2
Concealed Actuator	Yes with restrictor
Intercom	Free issued
RTE & Break Glass	Installed already
Shoot Bolts	Both leaves
Shoot bolt sockets	In both open and closed position
Manual lock	N/A
Accessories	Bespoke Gerda Box
Automation	No
Handles	Flat Bar, Gold anodised to match gate

Rev.	Date	Description
P1	21.06.04	Planning Issue

Issued for:
PL - PLANNING

Orms

1 Oliver's Yard
55-71 City Road
London
EC1Y 1HQ
0207 833 8533
orms@orms.co.uk
orms.co.uk

Project:
St Giles Interior

Drawing title:
Proposed
Architectural Metalwork
External Gate 01

Scale@A1	Project No.
1 : 20	2199
Drawing Number	Rev.
SGI-ORM-XX-00-DR-A-27400	P1