


A	GENERAL NOTES	OPP STUDIO LTD. IE IN DOUBT ASK. VERIEV ALL DIMENSION	NOTES SPECIFIC TO THIS DRAWING						PROJECT R	EF: 21CH		19 HOLLYCROFT AVE, NW3 7QH	
	PRIOR TO PRICING & CONSTRU	OPP STUDIO LID. IF IN DOUBT ASK, VERIFY ALL DIMENSION TION. DIMENSIONS AS WRITTEN GOVERN. IMMEDIATELY THIS DOCUMENT IN WRITING TO THE ARCHITECT. THIS	5						DATE:	8 JUNE 2021		PROPOSED SECOND FLOOR PLAN	
JOHN ALLSOPP STUDIO LTD john-allsopp.com info@iohn-allsopp.com	DOCUMENT SHALL BE READ IN AND RELATED CONSULTANT'S D	ONJUNCTION WITH ASSOCIATED MODELS, SPECIFICATION CUMENTS.	5						STATUS:	PLANNING		A-3-1010	REVISION
+44 (0)20 3468 1342		E ON HARD COPIES: THIS IS 10cm FULL SIZE	<b>&gt;</b>						SCALE:	1:50 @ A2 (1:100 @ A4)		A-3-1010	
	HOWEVER MEASUREMENTS (	BTAINED BY SCALING SHALL BE TREATED AS APPROXIMATI				NO. DATE	E	REVISION NOTES	00/122	1.50 @ A2 ( 1.100 @ A4 )			
	1	2	3	4	5	6		7	8		9	10	

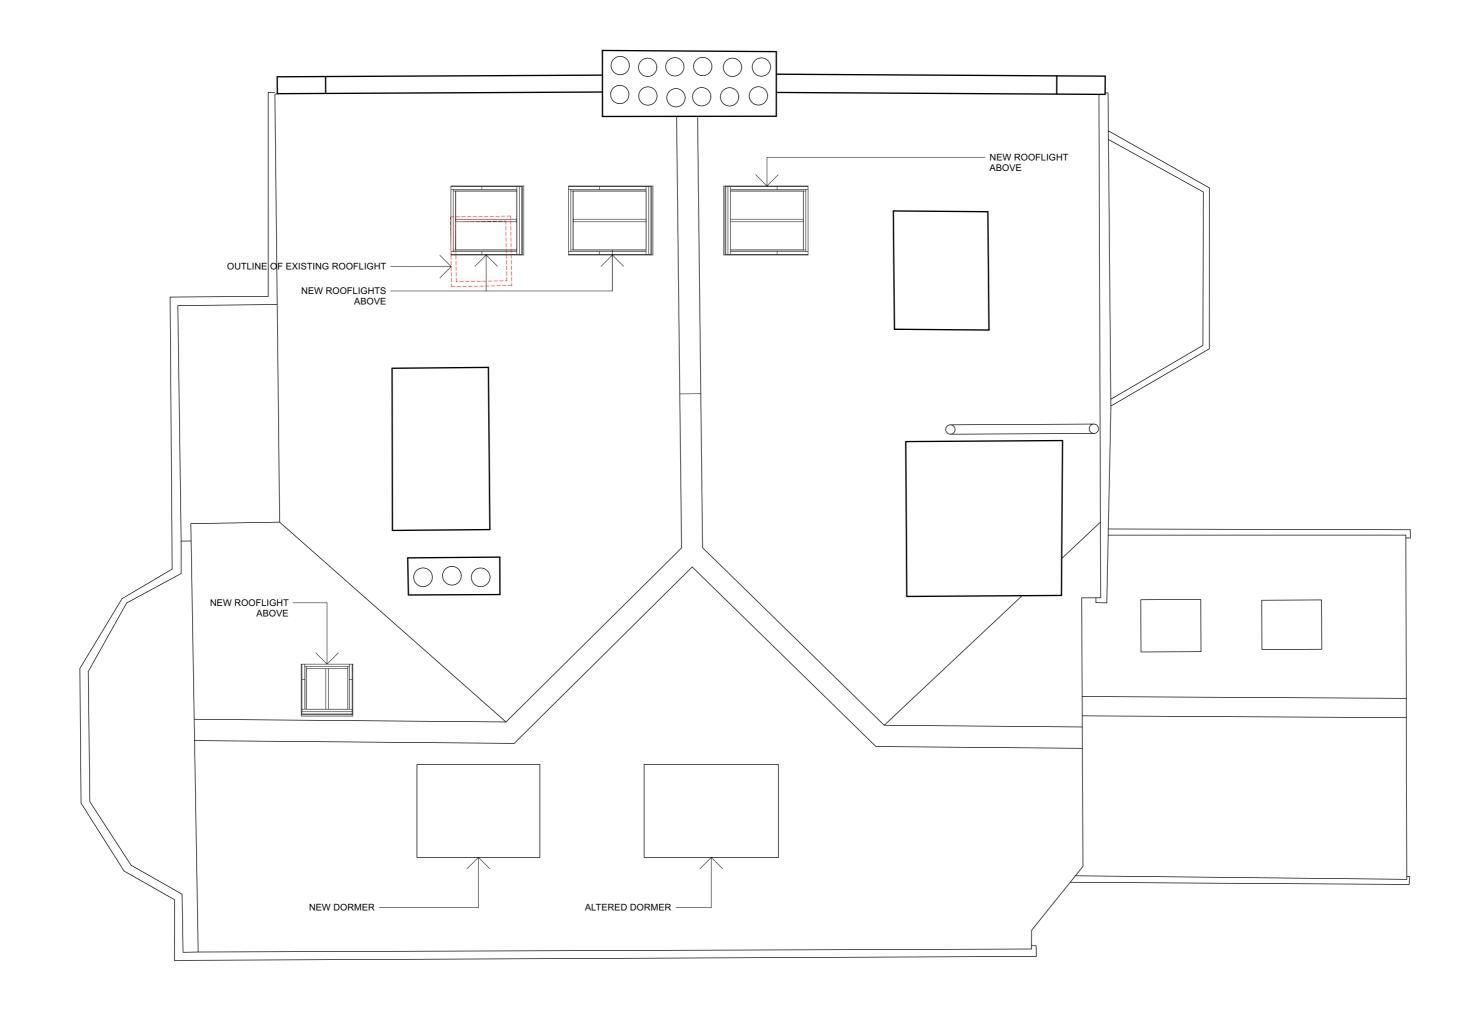

1 2 3 4 5 6 7 8 9 10



_		GENERAL NOTES
Α	JOHN ALLSOPP STUDIO john-allsopp.com	THIS DOCUMENT IS @ JOHN ALLSOPP STUDIO LTD. IF IN DOU PRIOR TO PRICING & CONSTRUCTION. DIMENSIONS AS WRIT REPORT ANY DISCREPANCIES ON THIS DOCUMENT IN WRITII DOCUMENT SHALL BE READ IN CONJUNCTION WITH ASSOCIATION AND RELATED CONSULTANT'S DOCUMENTS.
	info@john-allsopp.com +44 (0)20 3468 1342	TO CHECK SCALE ON HARD COPIES: THIS IS

DOCUMENT SHALL BE READ IN CONJUNCTION WITH ASSOCIATED MODELS, SPECIFICATIONS AND RELATED CONSULTANT'S DOCUMENTS.
AND RELATED CONSOLIANT S DOCUMENTS.

AND NEERLED GONGGETANT & BOGGMENTS.
TO CHECK SCALE ON HARD COPIES: THIS IS 10cm FULL SIZE
LIOWEVED MEASUREMENTS OPTAINED BY SCALING SHALL BE TREATED AS ADDROVIMATE


						PROJECT RE	EF:	21CH		19 HOLLYCROFT AVE, NW3 7QH		Α
						DATE:	8 .	JUNE 2021		PROPOSED ROOF PLAN		
						STATUS:	1	PLANNING		A-3-1011	REVISION	
		NC	D. DATE	REVISION NOTES		SCALE: 1:50 @ A2 (1:100 @ A4)				A-3-1011		
A	E	1	6	7	1	0			0	10		



0 1.0 2.0 3.0 4.0 5.0 M

A A 7 4 3	GENERAL NOTES		NOTES SPECIFIC TO THIS DRAWING					PROJECT R	REF: 21CH		19 HOLLYCROFT AVE, NW3 7QH	Δ
	THIS DOCUMENT IS © JOHN ALI PRIOR TO PRICING & CONSTRU REPORT ANY DISCREPANCIES (	SOPP STUDIO LTD. IF IN DOUBT ASK. VERIFY ALL DIMENSIONS CTION. DIMENSIONS AS WRITTEN GOVERN. IMMEDIATELY ON THIS DOCUMENT IN WRITING TO THE ARCHITECT. THIS						DATE:	8 JUNE 2021	PRO	DPOSED FRONT (SOUTH) ELEVATION	
JOHN ALLSOPP STUDIO LTD john-allsopp.com info@john-allsopp.com	DOCUMENT SHALL BE READ IN AND RELATED CONSULTANT'S I	CONJUNCTION WITH ASSOCIATED MODELS, SPECIFICATIONS OCCUMENTS.							PLANNING	A-3-2010		REVISION
+44 (0)20 3468 1342		LE ON HARD COPIES: THIS IS 10cm FULL SIZE						SCALE:	1:50 @ A2 (1:100 @ A4)		A-3-2010	
	HOWEVER MEASUREMENTS	OBTAINED BY SCALING SHALL BE TREATED AS APPROXIMATE				NO. DATE	REVISION NOTES	SOALL.	1.30 @ A2 ( 1.100 @ A4 )			
	1	2	3	4	5	6	7	8		9	10	
'	·			•	'				· ·			



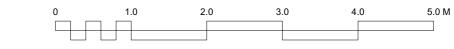


Λ Λ // . 되	GENERAL NOTES		NOTES SPECIFIC TO THIS DRAWING						PROJECT R	REF: 21CH		19 HOLLYCROFT AVE, NW3 7QH	
	THIS DOCUMENT IS © JOHN ALI PRIOR TO PRICING & CONSTRU REPORT ANY DISCREPANCIES (	SOPP STUDIO LTD. IF IN DOUBT ASK. VERIFY ALL DIMENSIONS CTION. DIMENSIONS AS WRITTEN GOVERN. IMMEDIATELY ON THIS DOCUMENT IN WRITING TO THE ARCHITECT. THIS							DATE:	8 JUNE 2021	P	ROPOSED REAR (NORTH) ELEVATION	
JOHN ALLSOPP STUDIO LTD john-allsopp.com info@john-allsopp.com	DOCUMENT SHALL BE READ IN AND RELATED CONSULTANT'S I	CONJUNCTION WITH ASSOCIATED MODELS, SPECIFICATIONS OCCUMENTS.								PLANNING			REVISION
+44 (0)20 3468 1342	#44 (0)20 3488 1342 TO CHECK SCALE ON HARD COPIES: THIS IS 10cm FULL SIZE		-						SCALE:	1:50 @ A2 (1:100 @ A4)		A-3-2011	
	HOWEVER MEASUREMENTS	OBTAINED BY SCALING SHALL BE TREATED AS APPROXIMATE				NO. DAT	TE	REVISION NOTES	OO/ALL.	1.00 @ AZ ( 1.100 @ A+ )			
	1 2		3	4	5	6		7	8		9	10	



GENERAL NOTES

THIS DOCUMENT IS © JOHN ALLSOPP STUDIO LTD. IF IN DOUBT ASK. VERIFY ALL DIMENSIONS PRIOR TO PRICING & CONSTRUCTION. DIMENSIONS AS WRITTEN GOVERN. IMMEDIATELY REPORT ANY DISCREPANCIES ON THIS DOCUMENT IN WRITING TO THE ARCHITECT. THIS DOCUMENT SHALL BE READ IN CONJUNCTION WITH ASSOCIATED MODELS, SPECIFICATIONS AND RELATED CONSULTANT'S DOCUMENTS.

TO CHECK SCALE ON 12.25 NOTES SPECIFIC TO THIS DRAWING 19 HOLLYCROFT AVE, NW3 7QH PROJECT REF: 21CH 8 JUNE 2021 PROPOSED SIDE (PASSAGE / EAST) ELEVATION DATE: PLANNING STATUS: A-3-2012 TO CHECK SCALE ON HARD COPIES: THIS IS 10cm FULL SIZE
HOWEVER MEASUREMENTS OBTAINED BY SCALING SHALL BE TREATED AS APPROXIMATE 1:50 @ A2 (1:100 @ A4) SCALE: NO. DATE REVISION NOTES

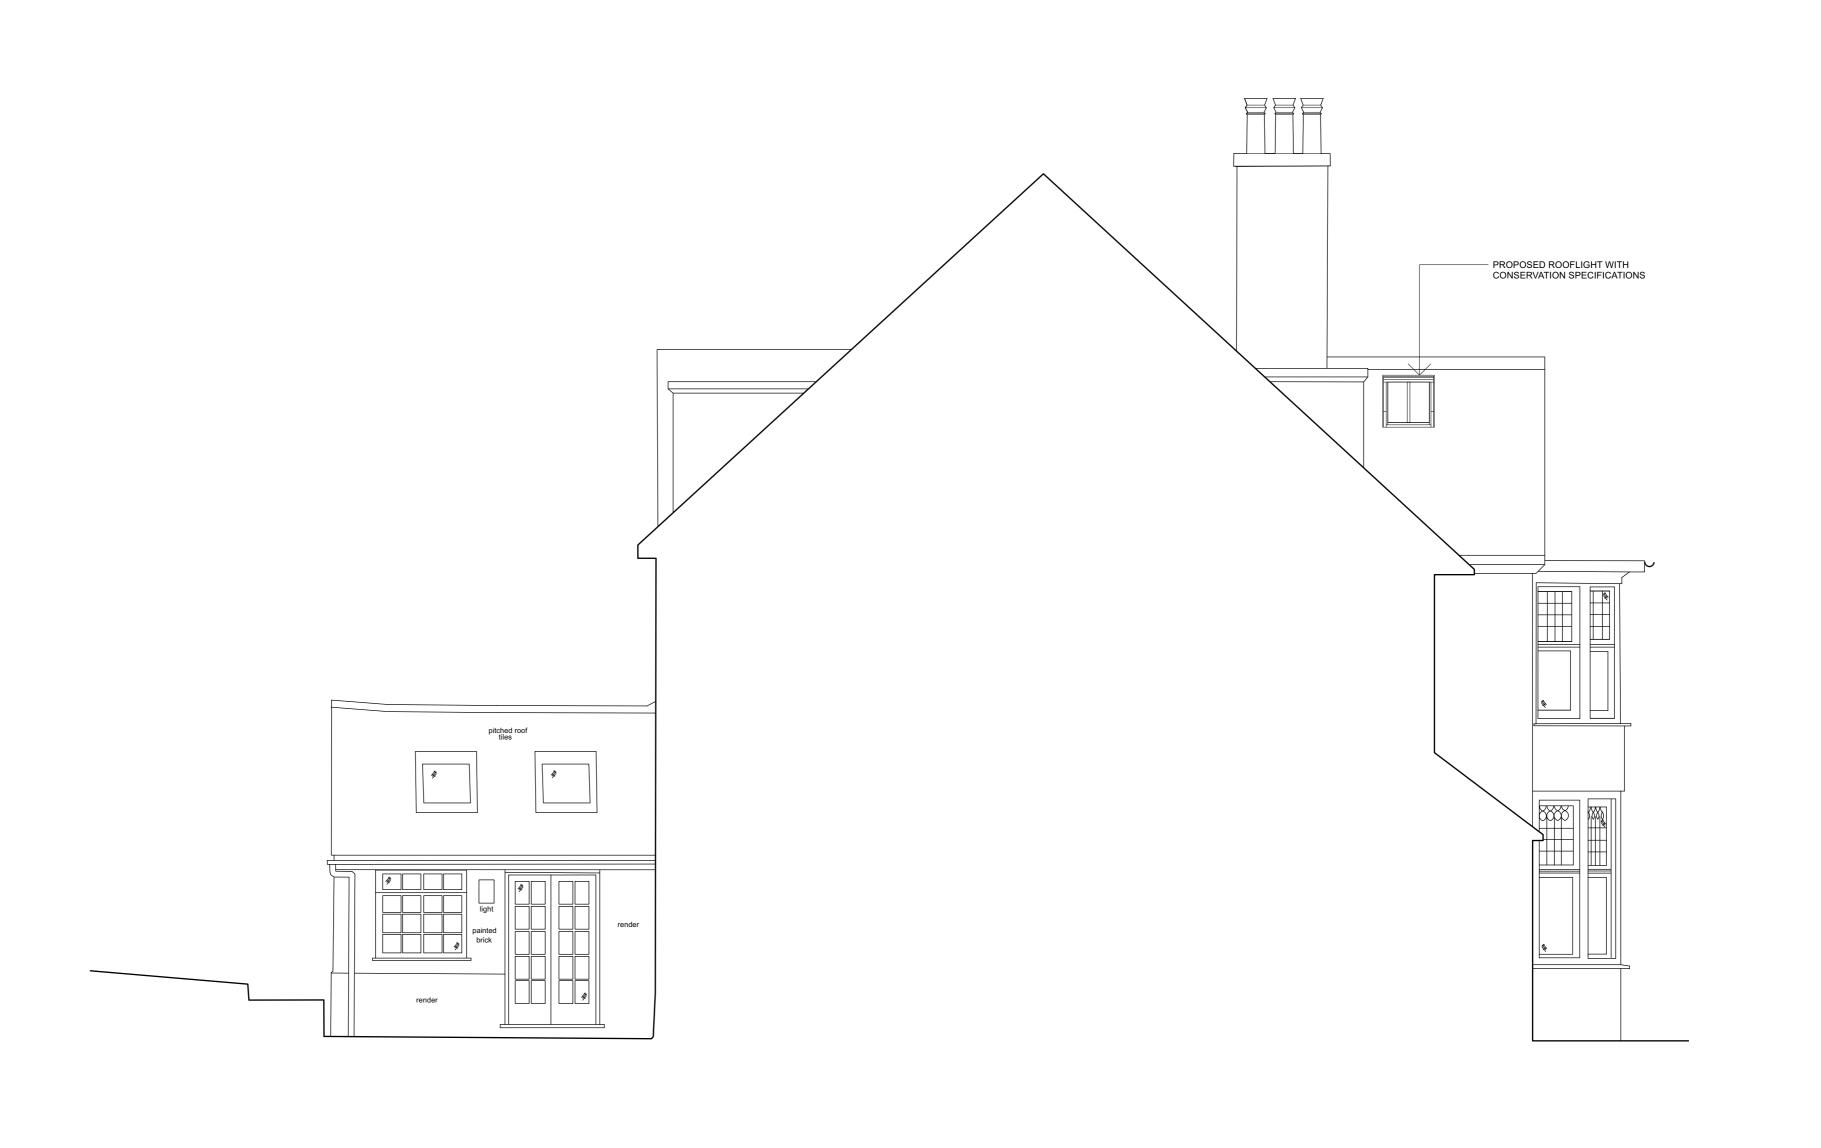

0 1.0 2.0 3.0 4.0 5.0 M

Α	<u>.</u>	$\sqrt{}$		<i>Q</i>	7
		johr	SOPP Son-allsopp. ohn-allsopp. ohn-allso o)20 3468	com	LTE

GENERAL NOTES

THIS DOCUMENT IS © JOHN ALLSOPP STUDIO LTD. IF IN DOUBT ASK. VERIFY ALL DIMENSIONS PRIOR TO PRICING & CONSTRUCTION. DIMENSIONS AS WRITTEN GOVERN. IMMEDIATELY REPORT ANY DISCREPANCIES ON THIS DOCUMENT IN WRITING TO THE ARCHITECT. THIS DOCUMENT SHALL BE READ IN CONJUNCTION WITH ASSOCIATED MODELS, SPECIFICATIONS AND RELATED CONSULTANT'S DOCUMENTS.

TO CHECK SCALE ON HARD COPIES: THIS IS 10cm FULL SIZE

HOWEVER MEASUREMENTS OBTAINED BY SCALING SHALL BE TREATED AS APPROXIMATE

NOTES SPECIFIC TO THIS DRAWING						PROJECT REF:	21CH	19 HOLLYCROFT AVE, NW3 7QH	A
						DATE:	8 JUNE 2021	PROPOSED SIDE (WEST) ELEVATION	
						STATUS:	PLANNING	A-3-2013	REVISION
			NO.	DATE	REVISION NOTES	SCALE: 1:50	@ A2 (1:100 @ A4)	A-3-2013	
3	4	5	·	6	7	8		9 10	