




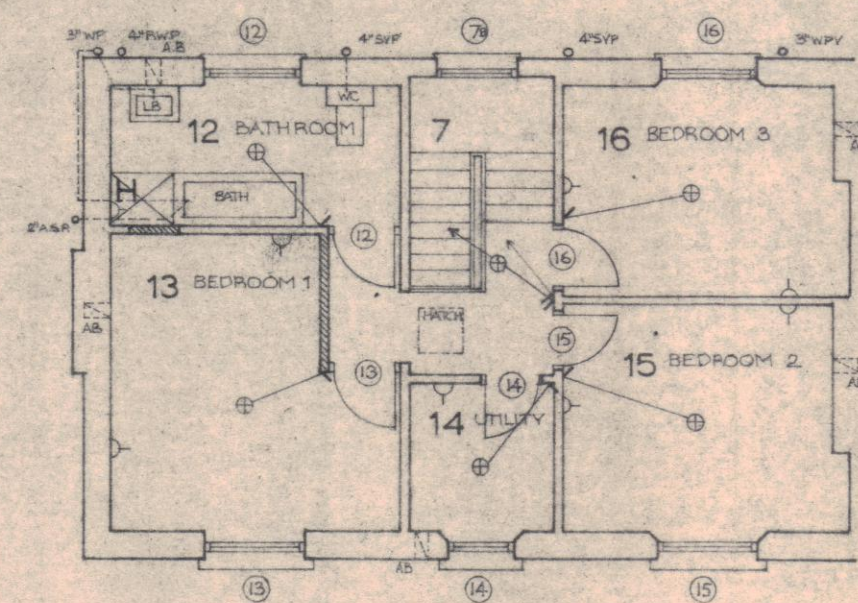

FIRST FLOOR

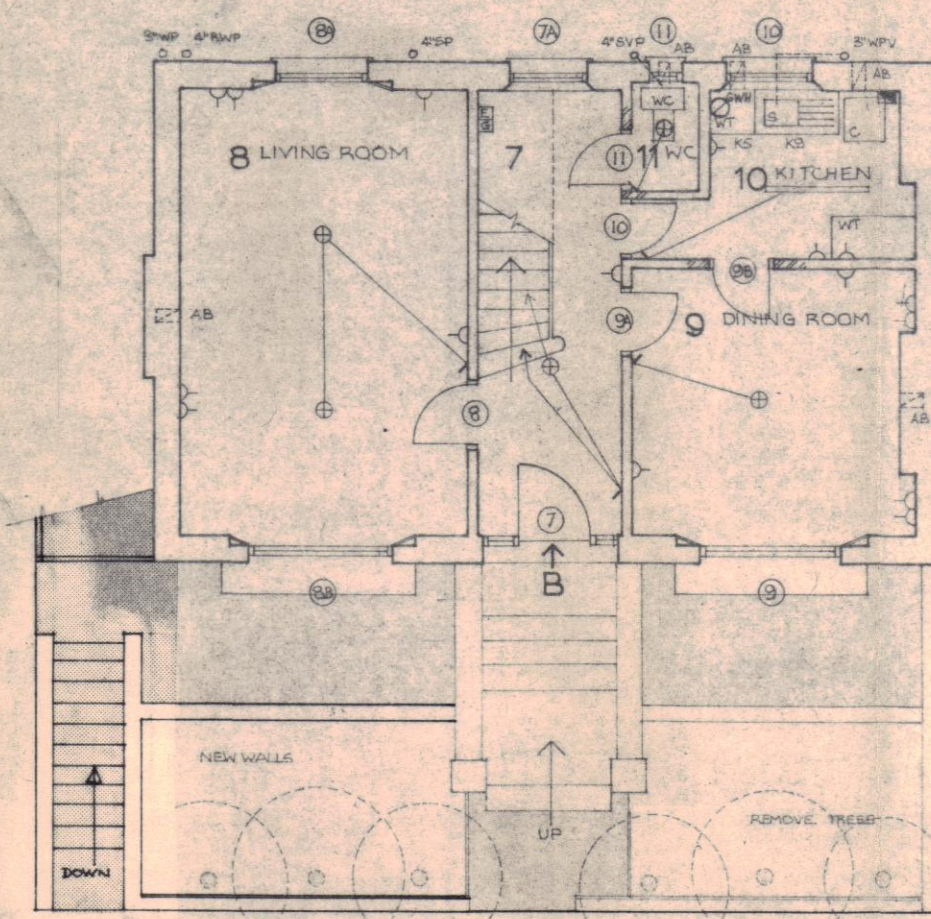

GROUND FLOOR

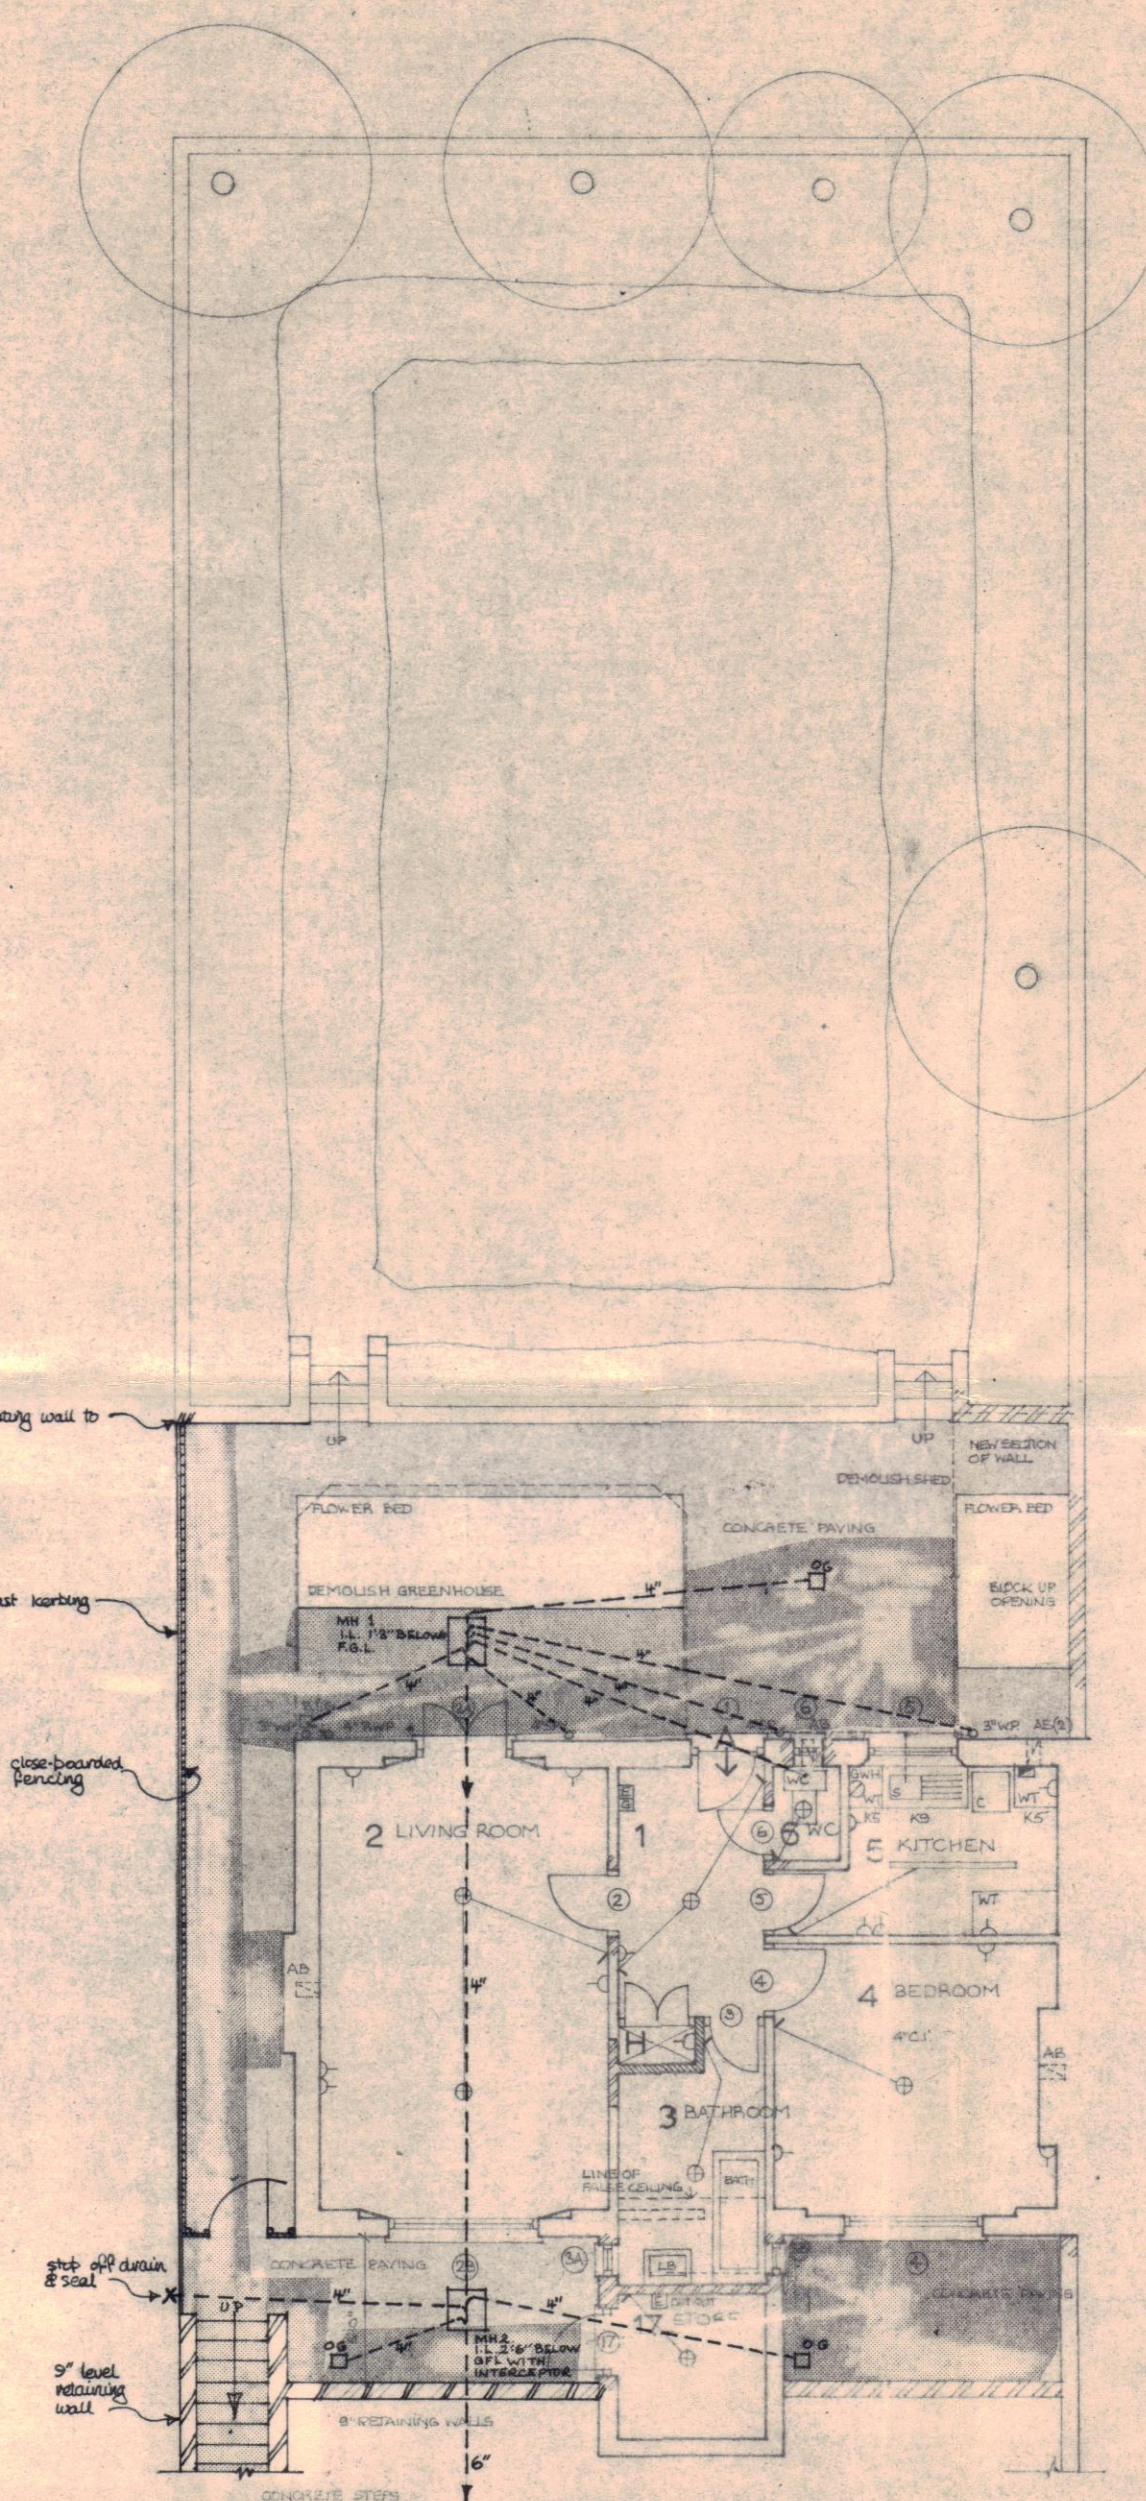

LOWER GROUND FLOOR

Drawing Number

Rev	Date	Drawn	
A	25.2.67		
B	5.6.68	B	ELECTRICAL INSTALLATION ADDED amendment to drains & side paving & steps.

Notes

THIS DRAWING TO BE READ IN CONJUNCTION WITH SPECIFICATION
AND SCHEDULE OF WORKS AND HEATING DRAWINGS
REFER TO APPENDIX OF SPECIFICATION FOR SCHEDULE OF
ABBREVIATIONS AND STANDARD DETAILS

Life	Years
D.B.A.	M.O.H.
MH & LG	T.P.
H.M.	Bldg. Acts.

ACCOMMODATION

'A' - 1 bedroom flat
'B' - 3 bedroom maisonette.

Castle Park Dean Hook
29 Sackville Street London W1 Regent 2245

for

BOROUGH OF CAMDEN

S A G Cook ARIBA
Borough Architect
Town Hall High Holborn WC1
Telephone HOLborn 3411 ext

Job
51 BARTHOLEMEW ROAD N W 5

Drawing Title

CTP/G12/16/KS/5855

Scale	Drawing Number
8' to 1"	214/1B

Date 10.9.67
Drawn 4/HG/324