



ALL DIMENSIONS APPROXIMATE

SCHEME DESIGN SUBJECT TO
STRUCTURAL ENGINEER /SERVICES ENGINEER,
& PLANNERS COMMENT

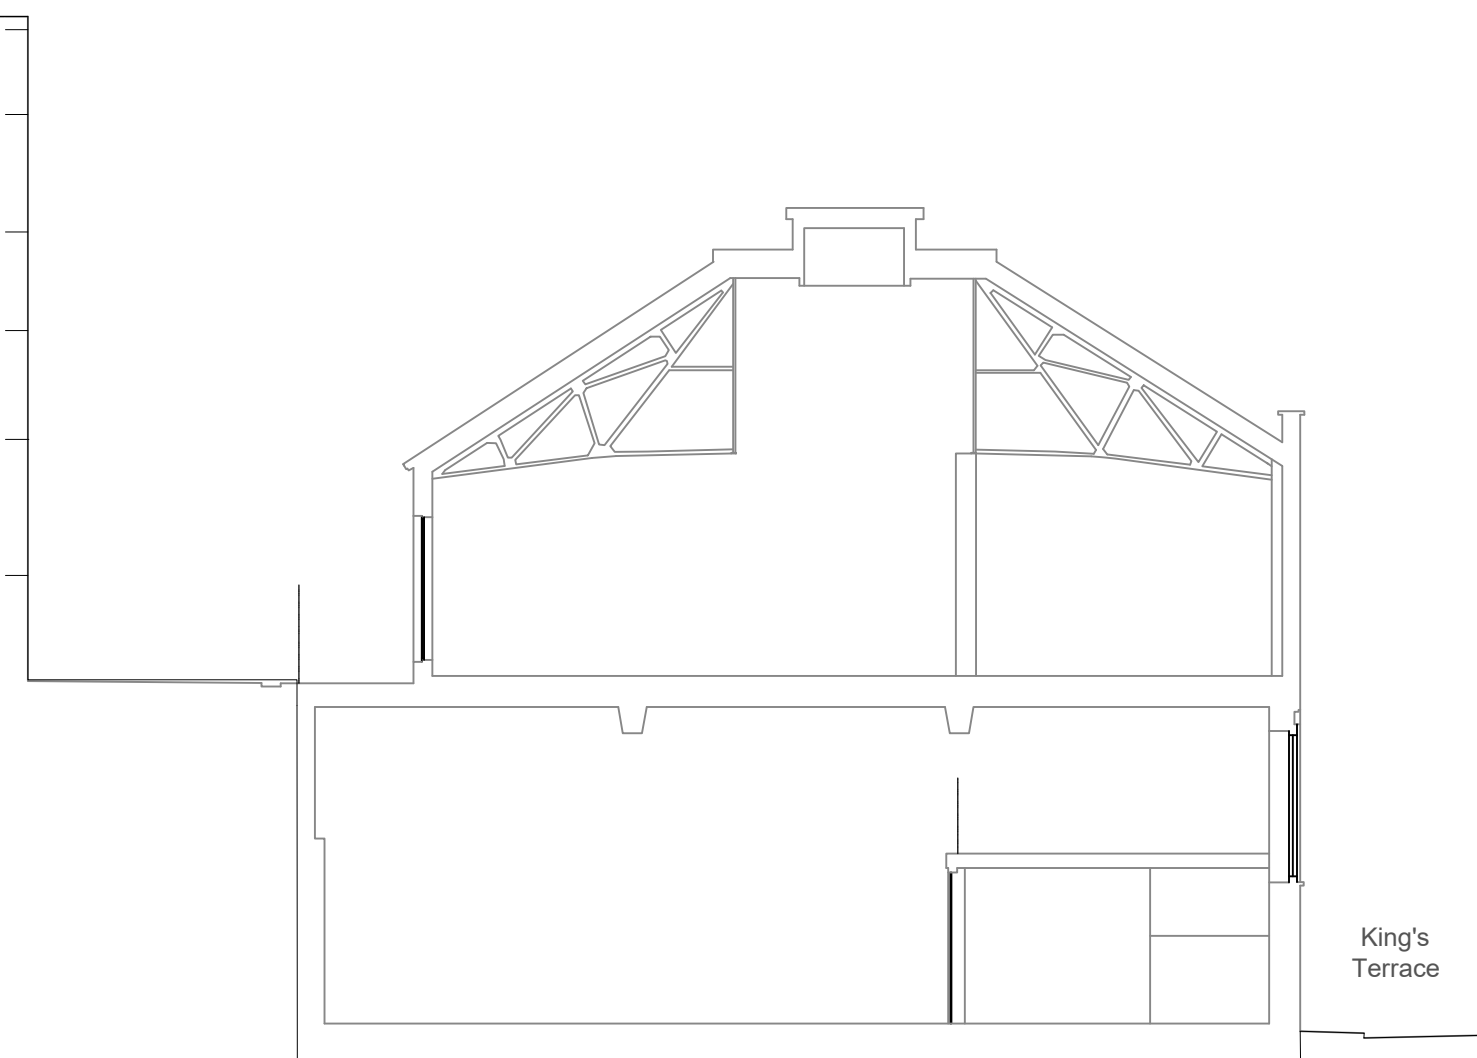


No.11-13 Section

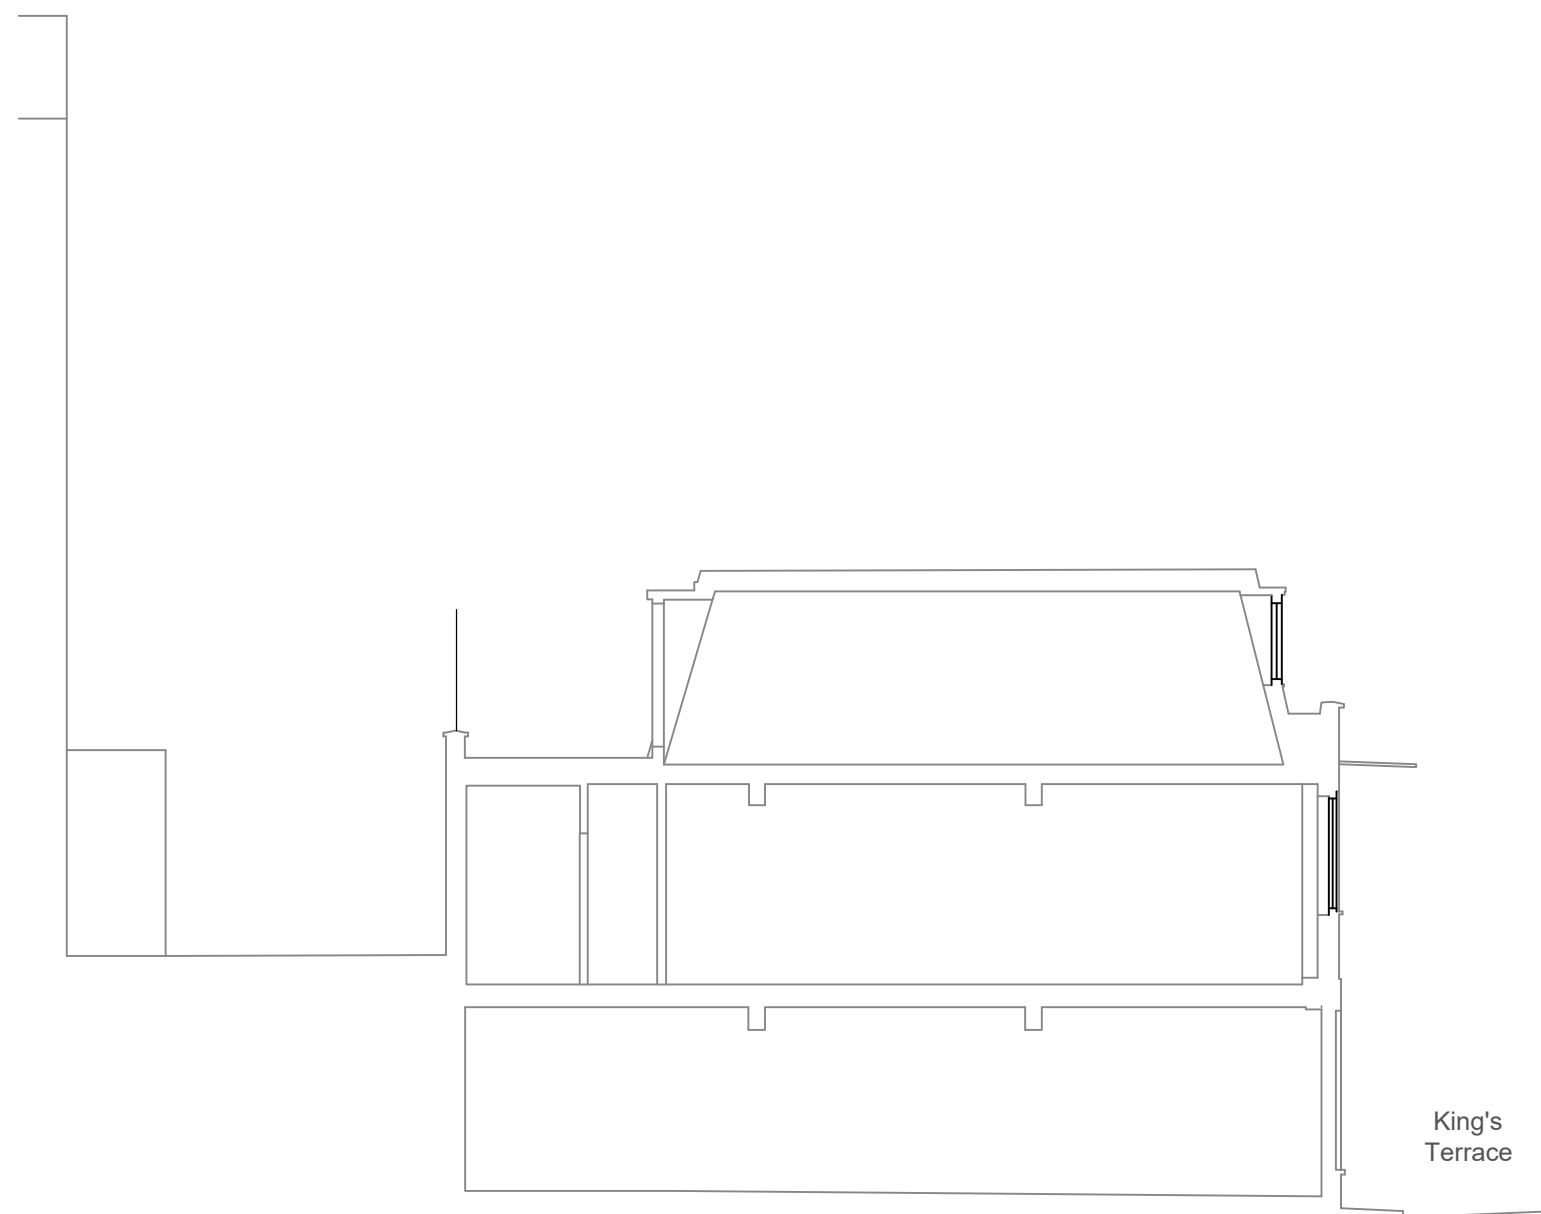

No.15 Section

FOR PLANNING

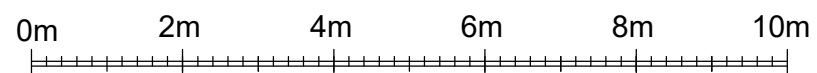

BB PARTNERSHIP LTD

CHARTERED ARCHITECTS

Studios 33-34, 10 Hornsey St, London. N7 8EL
Tel 020 7336 8555 - e-mail - architect@bbpartnership.co.uk

© 2018 BB PARTNERSHIP LIMITED

project
11-15 Kings Terrace
NW1 0JP

drawing
Sections
Existing

ALL RIGHTS RESERVED

date
Jan 20

drwg. no
GDA-07

scale
1:100

drawn
GS

rev.
-