


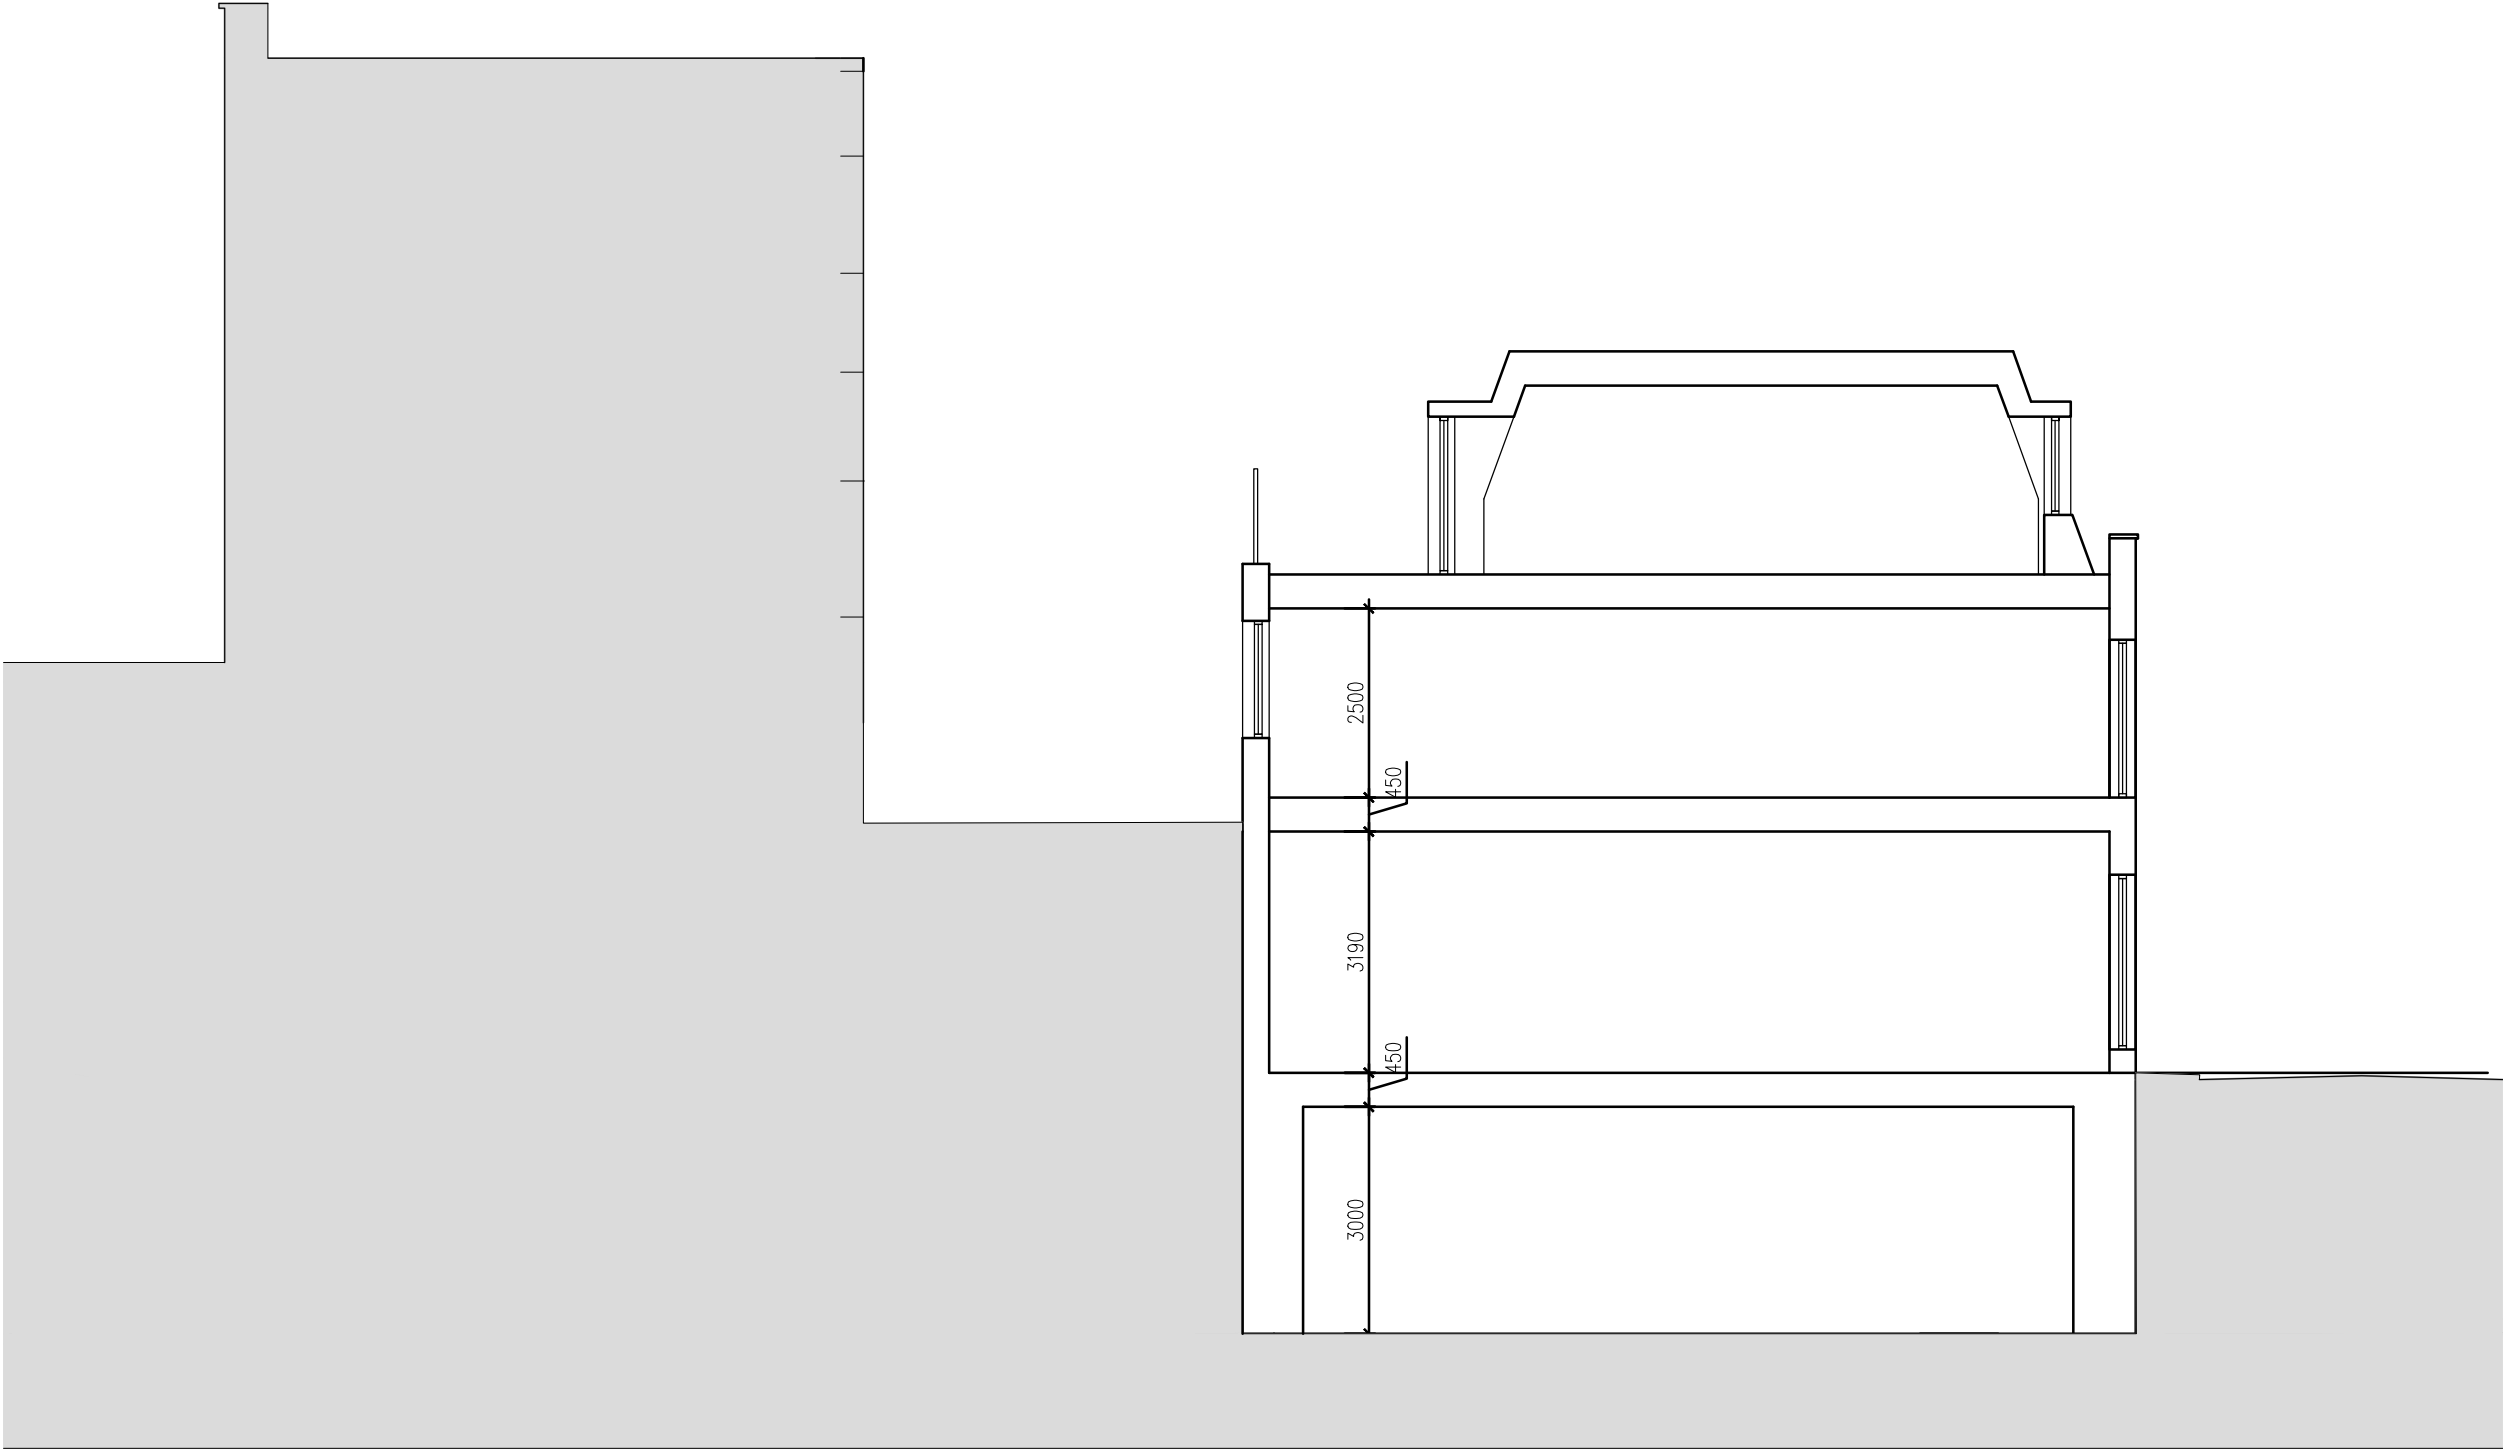

FOR PLANNING

BB PARTNERSHIP LTD
CHARTERED ARCHITECTS

Studios 33-34, 10 Hornsey St, London. N7 8EL
Tel 020 7336 8555 - e-mail - architect@bbpartnership.co.uk

client KTerraces Ltd.		
project 11-15 King's Terrace NW1 0JP		
drawing Section BB Proposed		
date June 21	scale 1:100	drawn by GS
drg.no. GDA-31		revision -

