


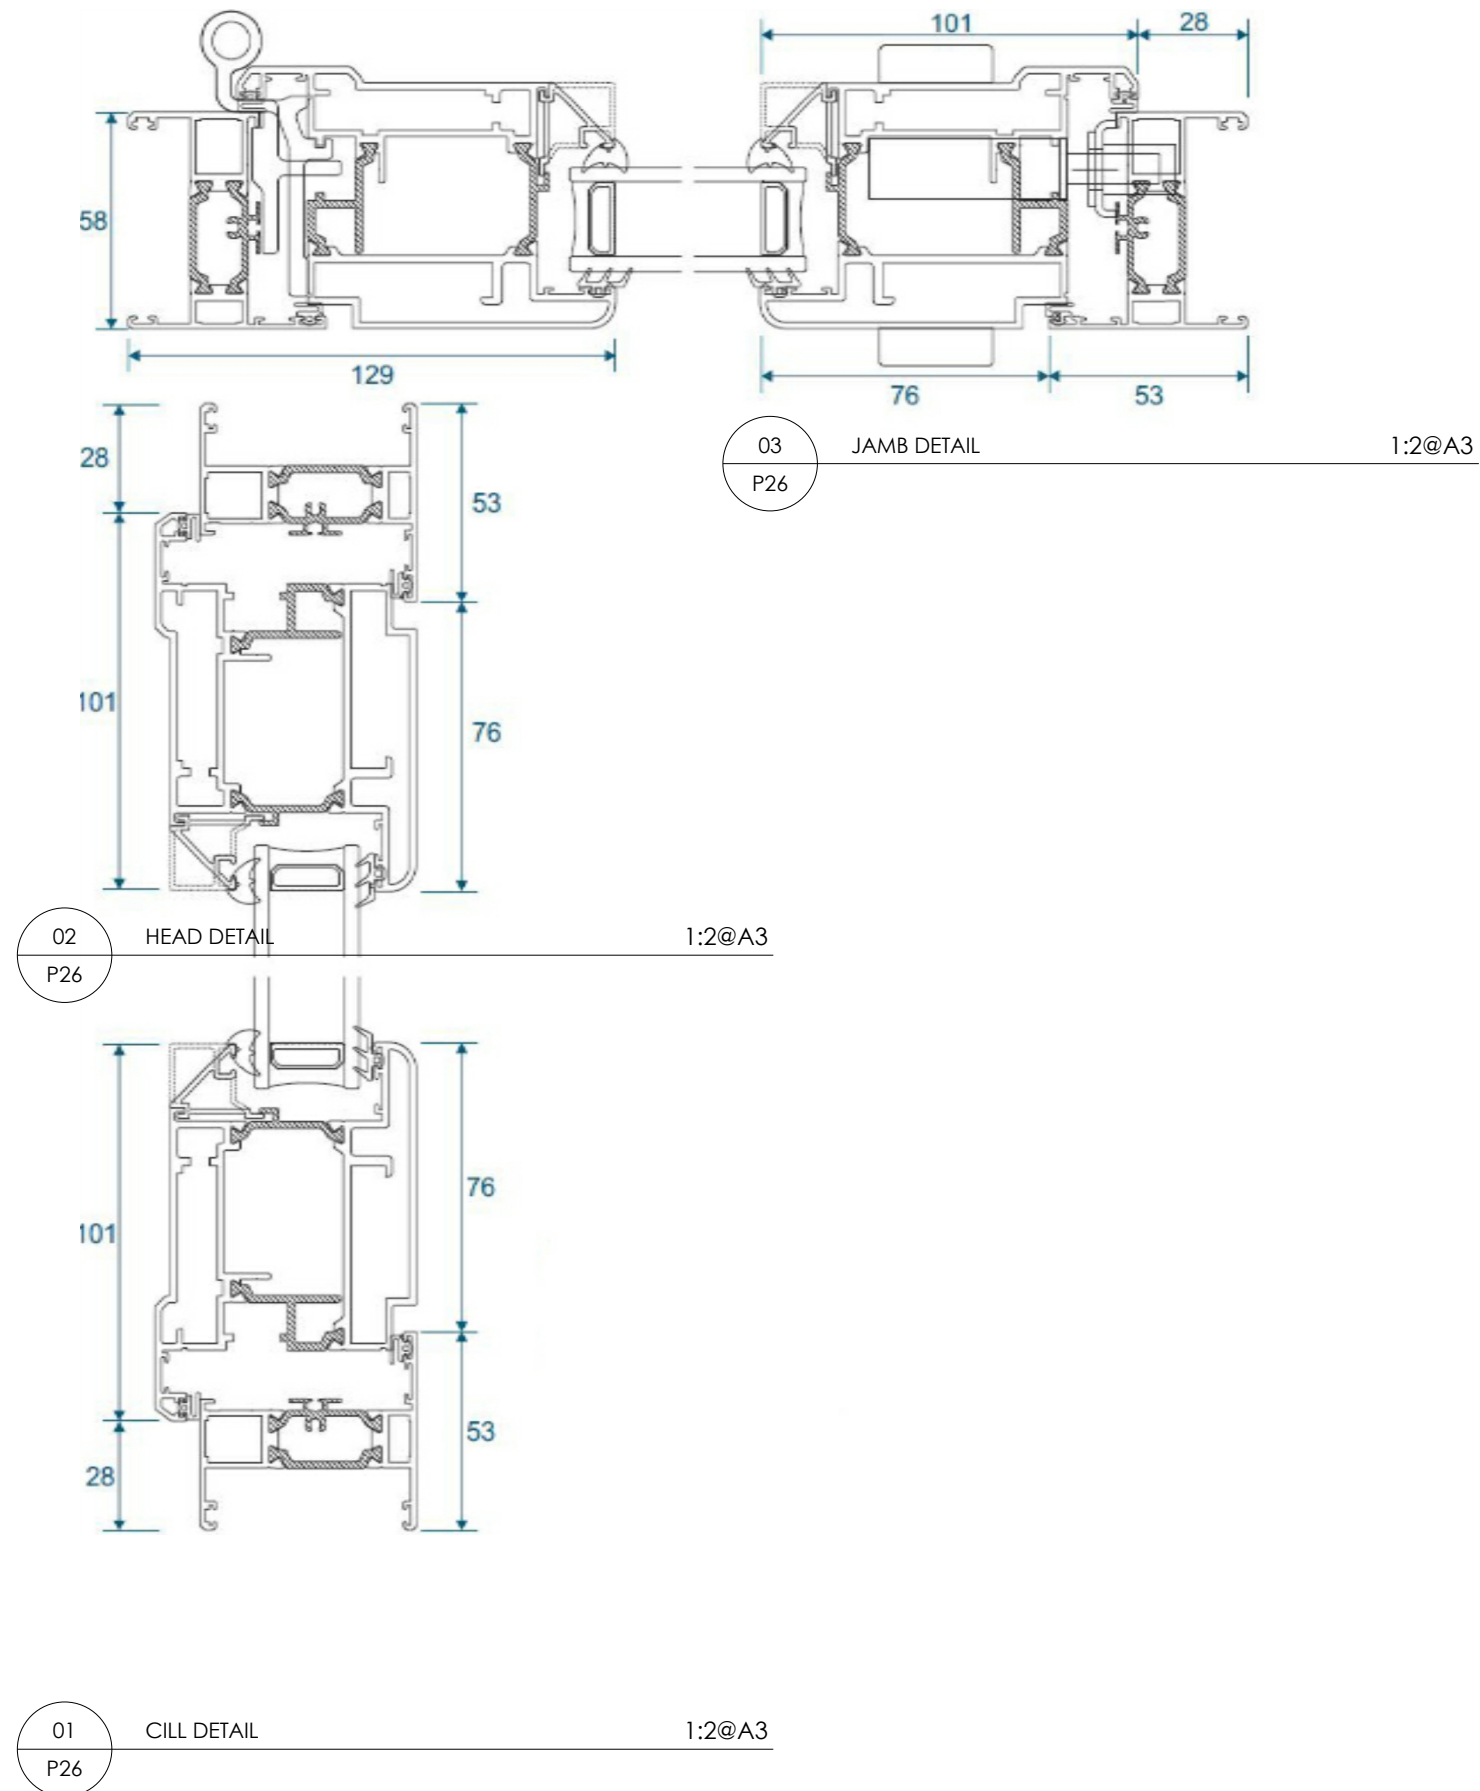

Client
Mr S Maraveyas

Project
17 Murray Mews
London
NW1 9RH

Drawing
Door Details

Dwg No.	Rev
278-P26	-

Scale	Date
1:2@A3	July 2021

800 Group
Cranborne Road
Potters Bar
Hertfordshire
EN6 3JN

Telephone
01707 663 075