
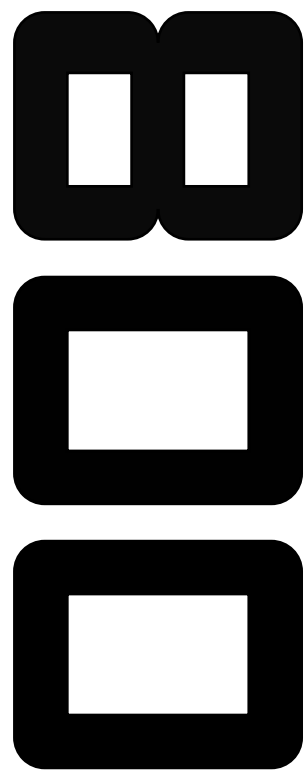
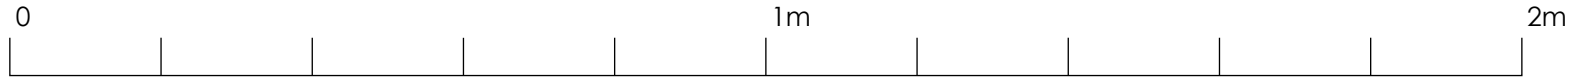
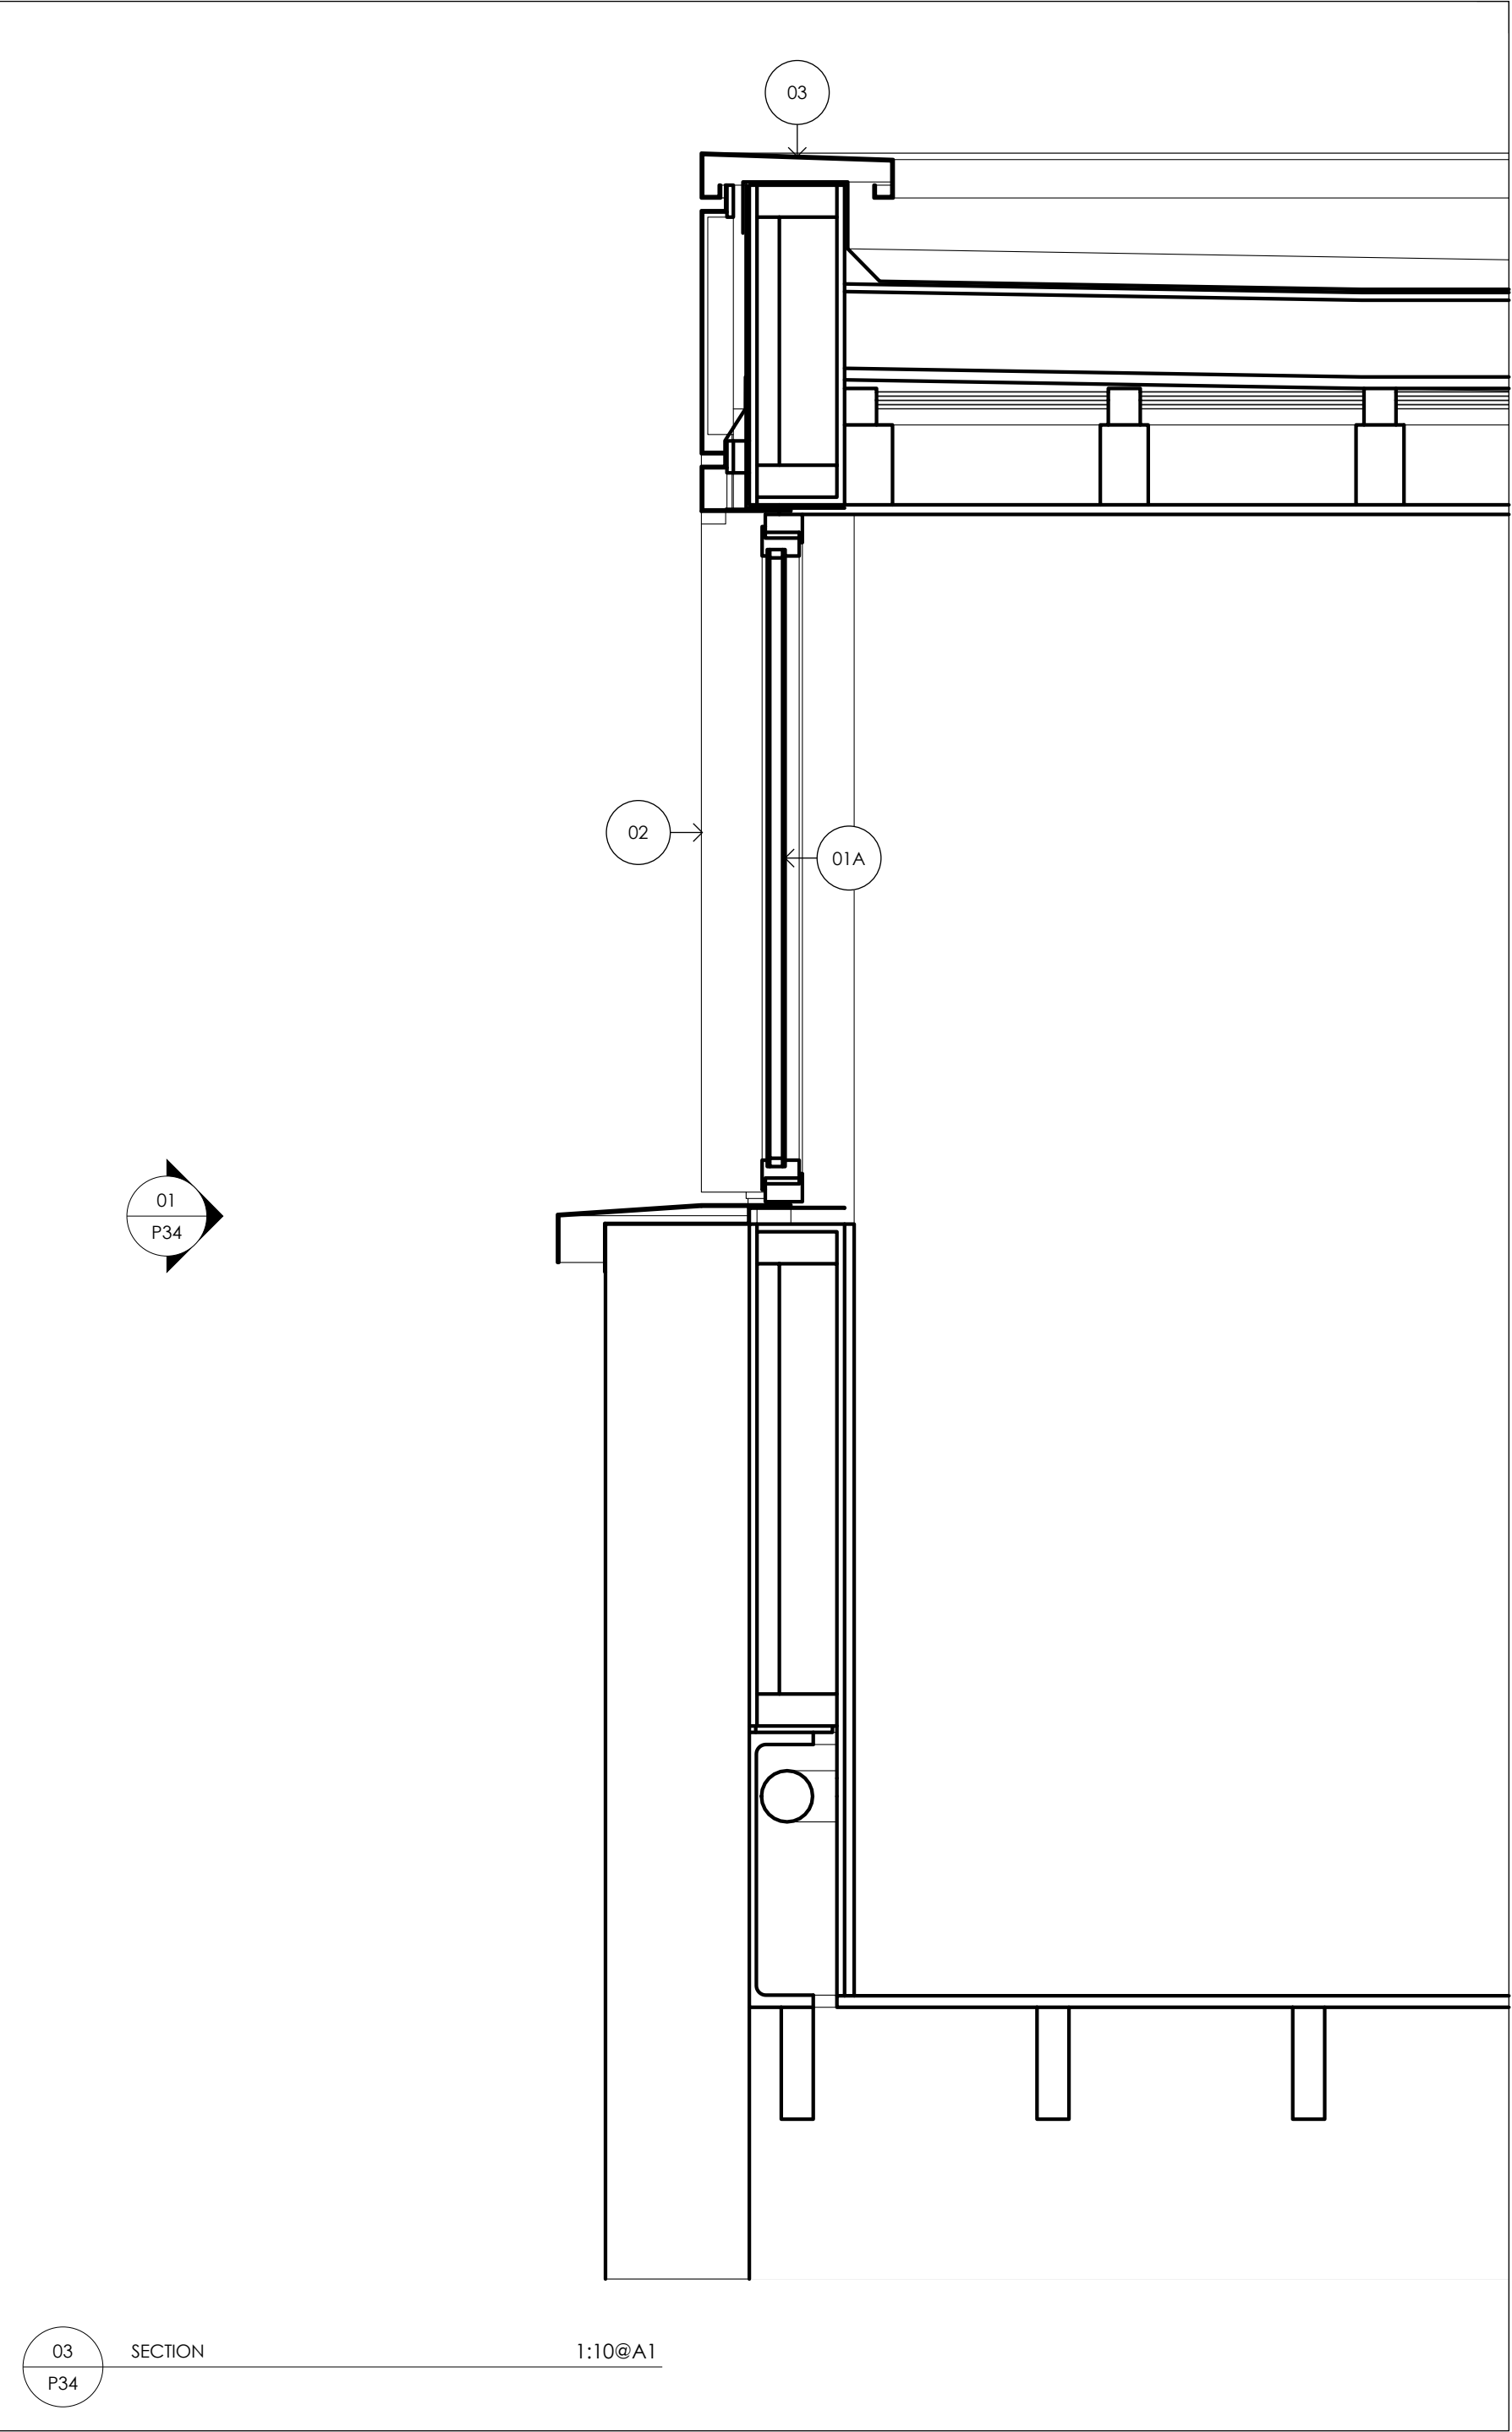
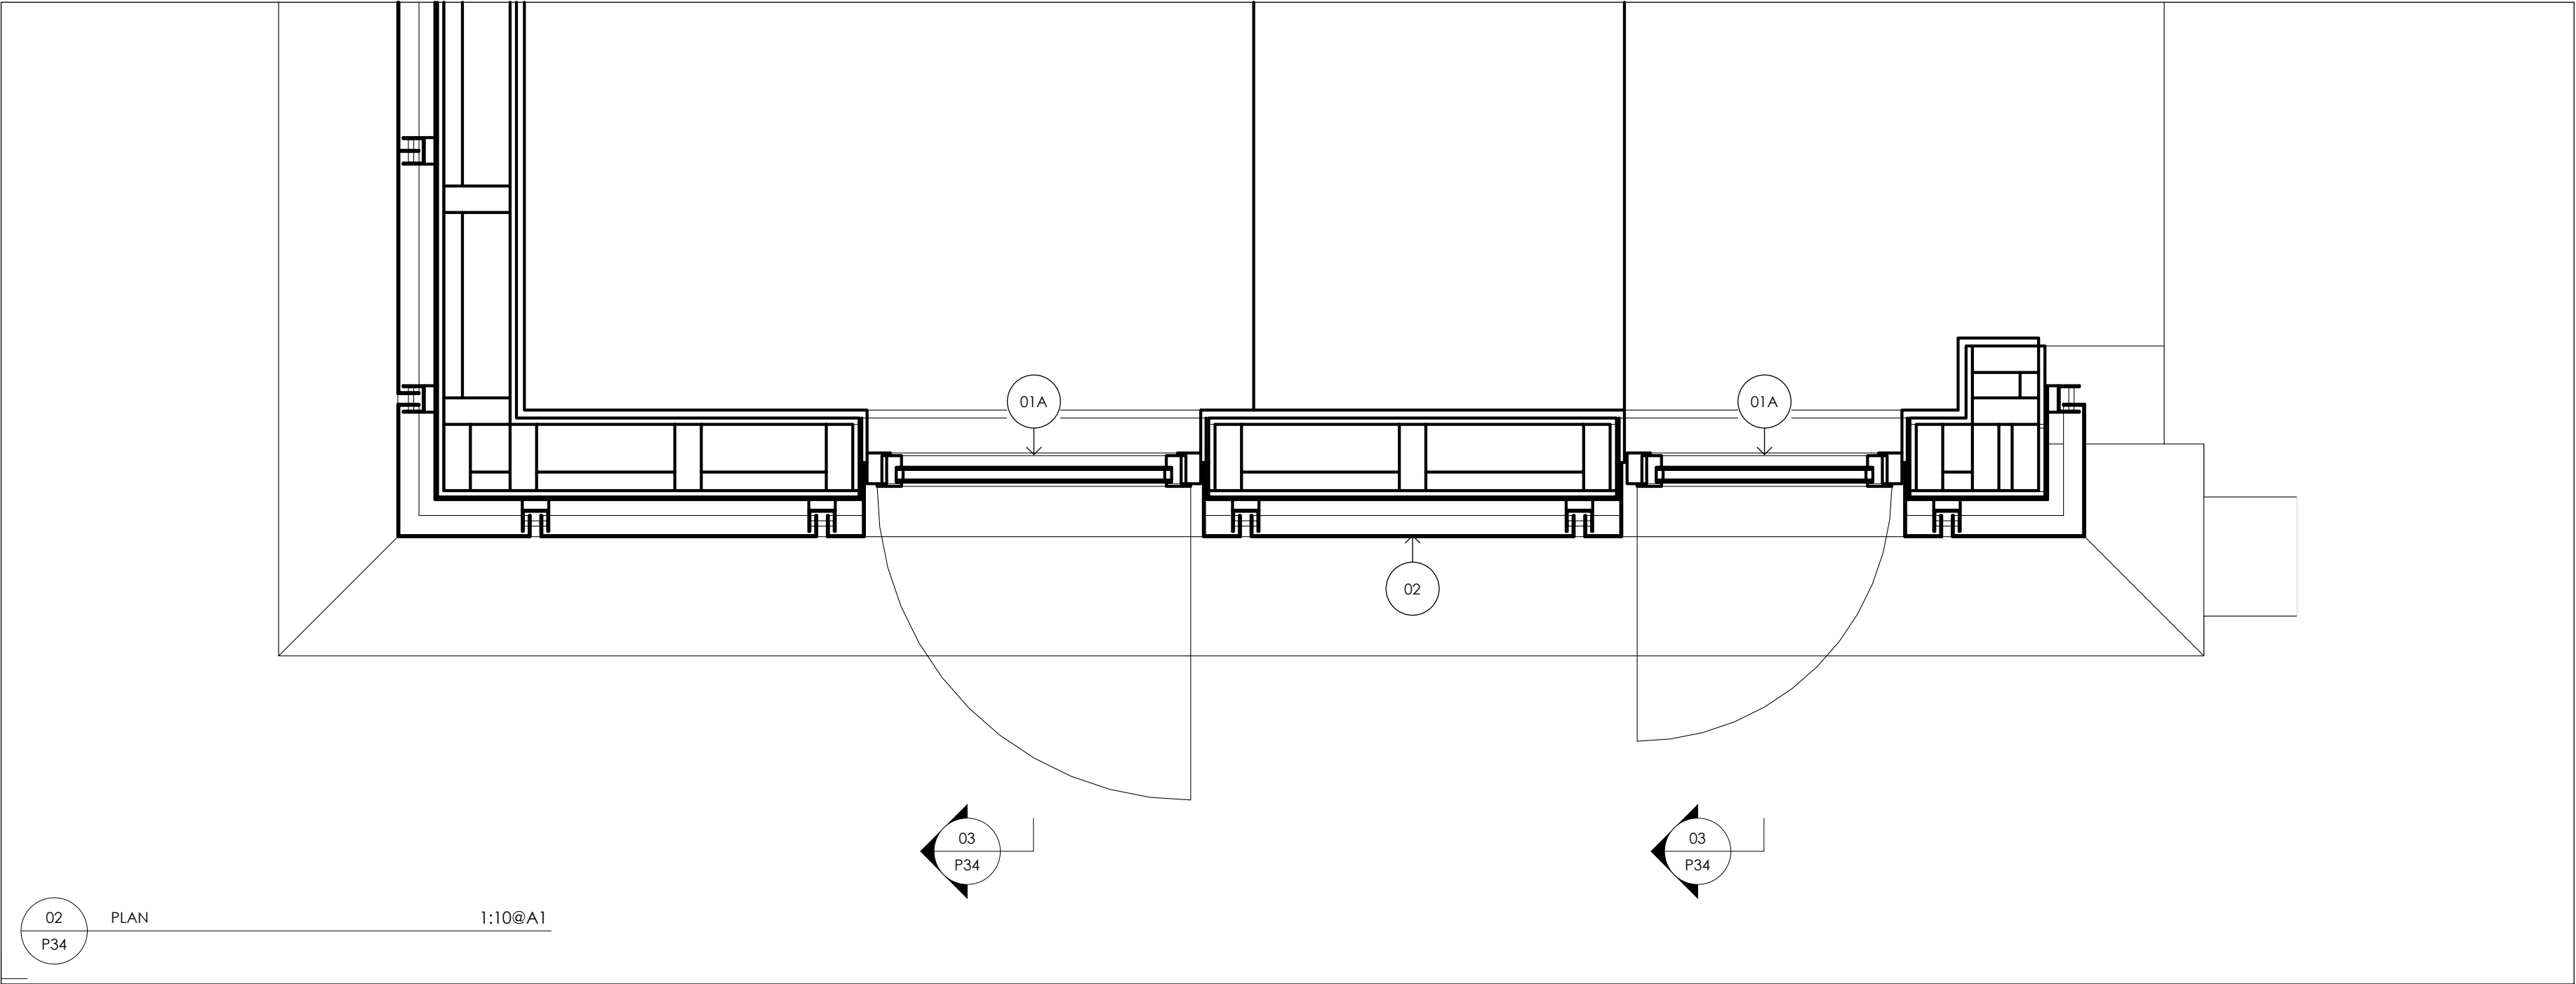


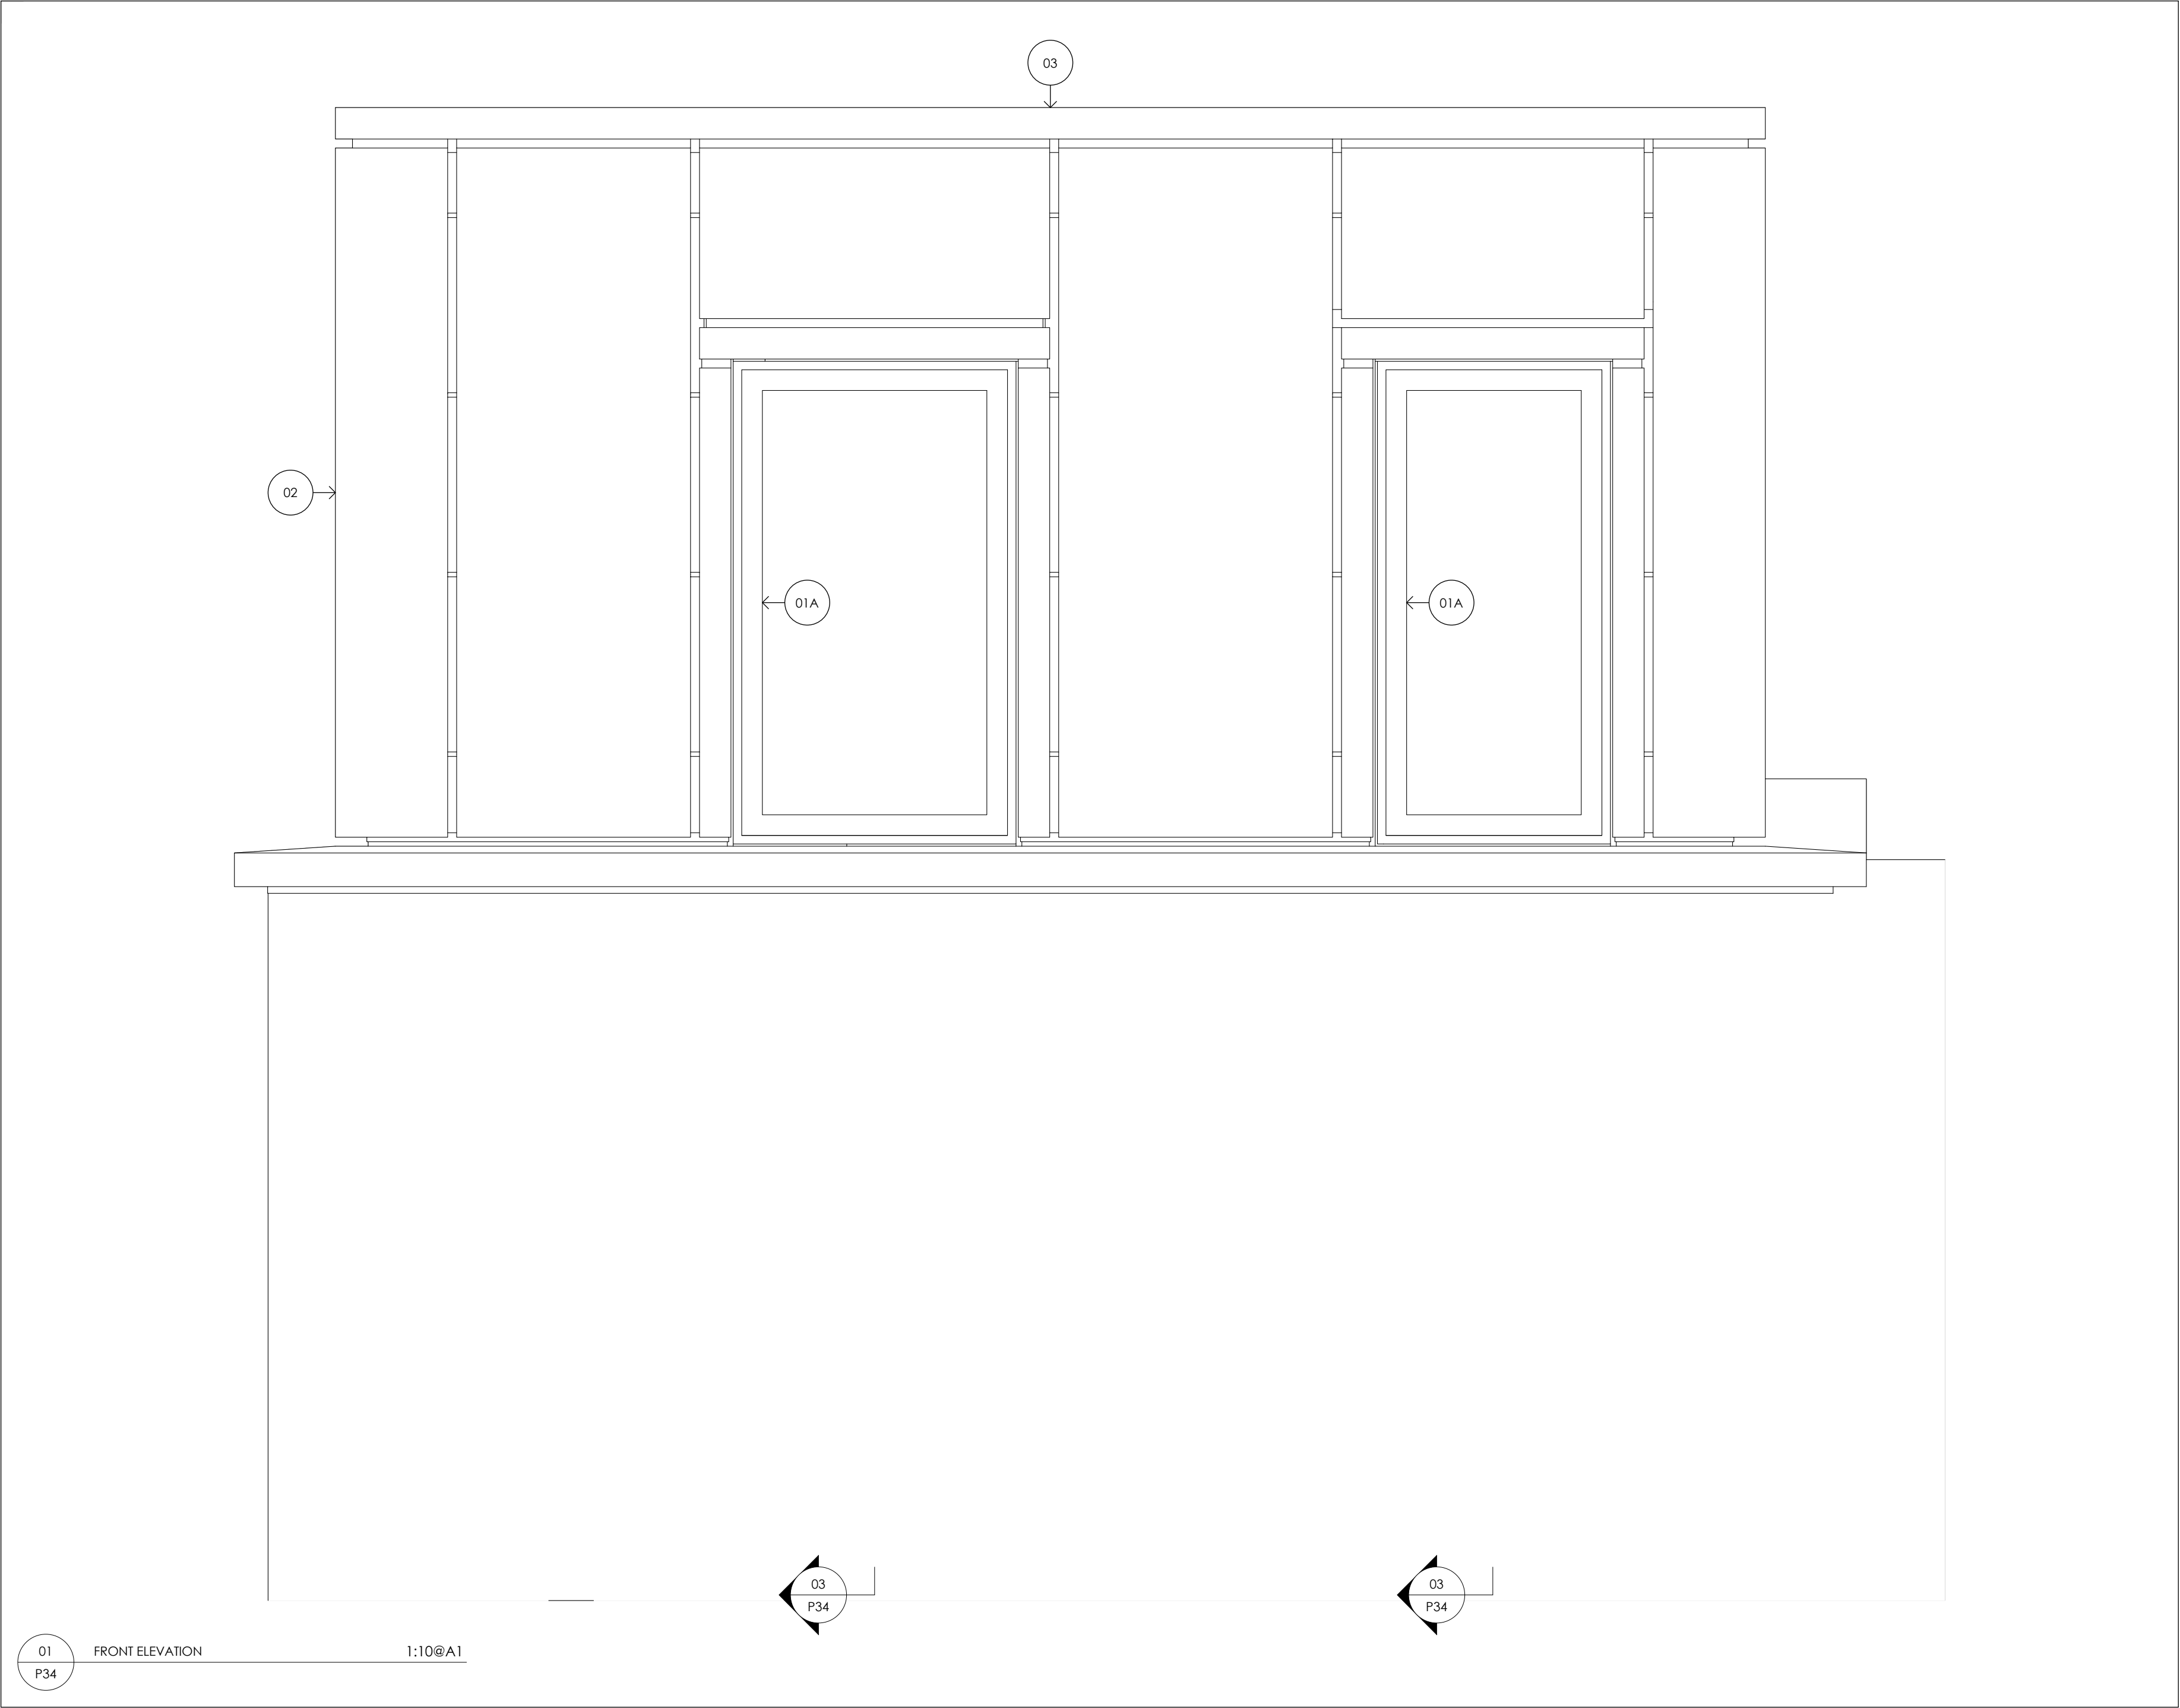

LEGEND

01A. PPC aluminium glazing window system, RAL 8016 to match the Corten. Refer drawing 278-P41 for details.

01B. PPC aluminium glazing door system, RAL 8016 to match the Corten. Refer drawing 278-P26 for details.

02. Corten cladding.

03. Corten capping.

Rev	Date	Comment
-	-	-

Do not scale from this drawing
All dimensions are to be checked on site
Architect to be informed of any discrepancies

copyright 2021
all rights reserved in chapter iv of the copyright design and
patents act 1988 have been generally covered

Client
Mr S Maraveyas

Project
17 Murray Mews
London
NW1 9RH

Drawing
Roof Extension
Window Details

Project No. 278
Drawing No. P34
Rev -

Scale 1:10@A1
Date July 2021

800 Group
Crabtree Road
Potters Bar
Hertfordshire
EN6 3JN

Telephone
01707 663 075

VAT Reg No GB 839 3240 20
800 Ltd Reg Office as above. Reg in England No. 03070961