


Key:

- 1. Tanking to vaults (reversible drained cavity membrane type not render)
- 2. New external door aligns with flight over
- 3. Shelving
- 4. Electrical Consumer head
- 5. Horizontal pressurised cylinder
- 6. Sofa bed
- 7. TV stand (2000x450)
- 8. Speakers
- 9. Rebuilt staircase
- 10. Skylights dotted above
- 11. Built-in display shelving
- 12. Kitchen worktop run with cabinets overhead
- 13. Chimney breast opened up to house floor to ceiling cupd
- 14. Island unit
- 15. BoConcept Milano extendable table (1000x1900max)
- 16. Slimline framed sliding glazing


Key Plan:

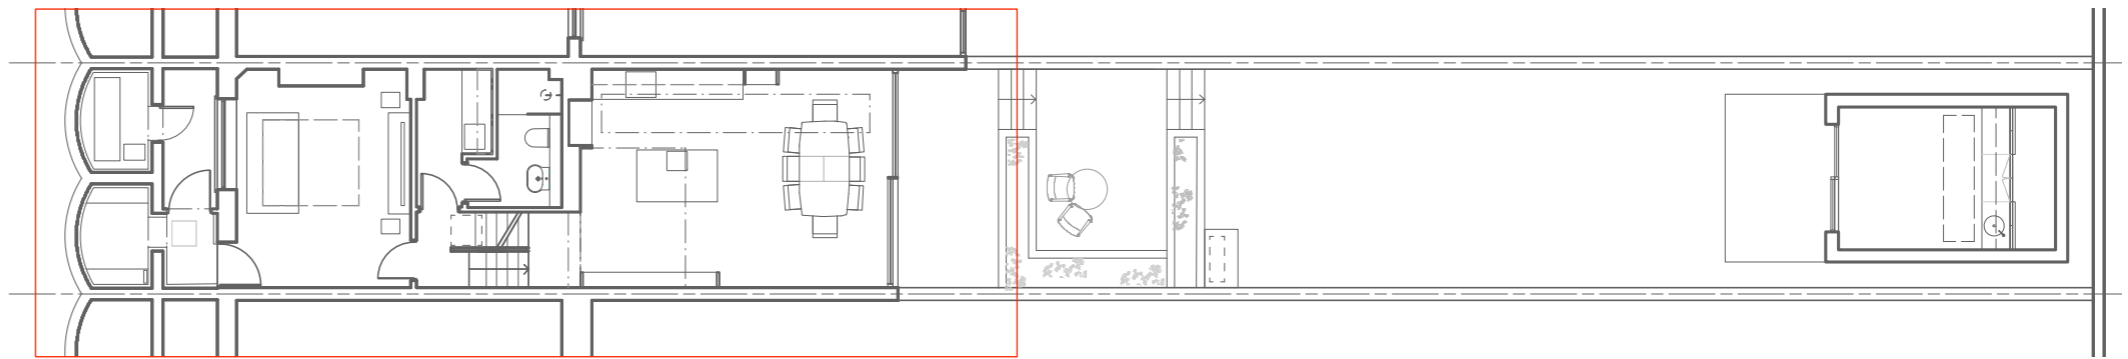

Basement

Lower Ground

0 1000 2000 3000 4000 5000 6000 mm

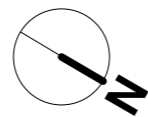

Revisions

- A 16.06.2021 Amended for listed building application
- B 23.06.2021 Further amendments
- C 25.06.2021 Further amendments

For planning

ALC 200	Basement/Lower Ground as proposed
Scale 1:50 @ A3	111 Arlington Road London NW1 7LE
April 2021	

Appleton Weiner

19 Wallace Road London N1 2PG  
Telephone 020 7253 8387

ALL DIMENSIONS TO BE CHECKED ON SITE.  
DISCREPANCIES TO BE REFERRED TO APPLETON WEINER.  
DO NOT SCALE OFF THIS DRAWING.  
ALL DRAWINGS RETAIN APPLETON WEINER COPYRIGHT ©