


Key:


- 1. Planting
- 2. External steps
- 3. Patio
- 4. Sliding glazed doors
- 5. Rooflight
- 6. Small sink
- 7. Storage
- 8. Demountable shelves and mobile counter
- 9. Air conditioning outdoor unit within acoustic housing

Key Plan:

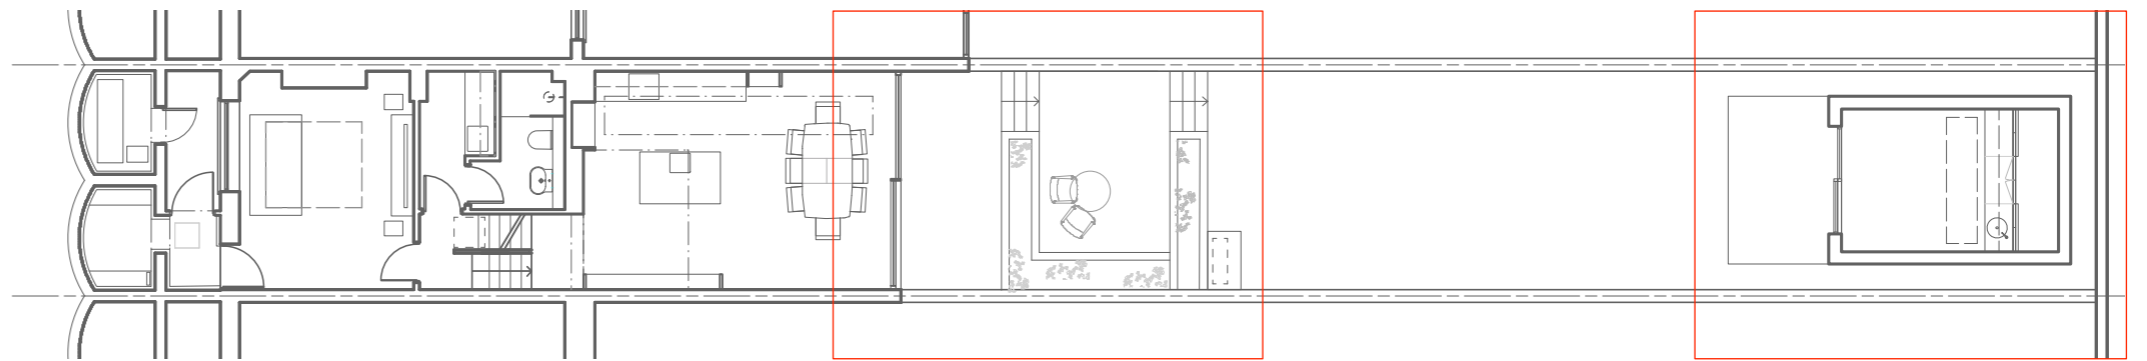

Garden Terrace

Garden Room

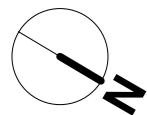

0 1000 2000 3000 4000 5000 6000 mm



Revisions

A 25.6.2021 Updated for the listed building application

For planning

ALC 201	Garden Terrace/room as proposed
Scale 1:50 @ A3	
April 2021	111 Arlington Road London NW1 7LE

Appleton Weiner

19 Wallace Road London N1 2PG
Telephone 020 7253 8387

ALL DIMENSIONS TO BE CHECKED ON SITE.
DISCREPANCIES TO BE REFERRED TO APPLETON WEINER.
DO NOT SCALE OFF THIS DRAWING.
ALL DRAWINGS RETAIN APPLETON WEINER COPYRIGHT ©