


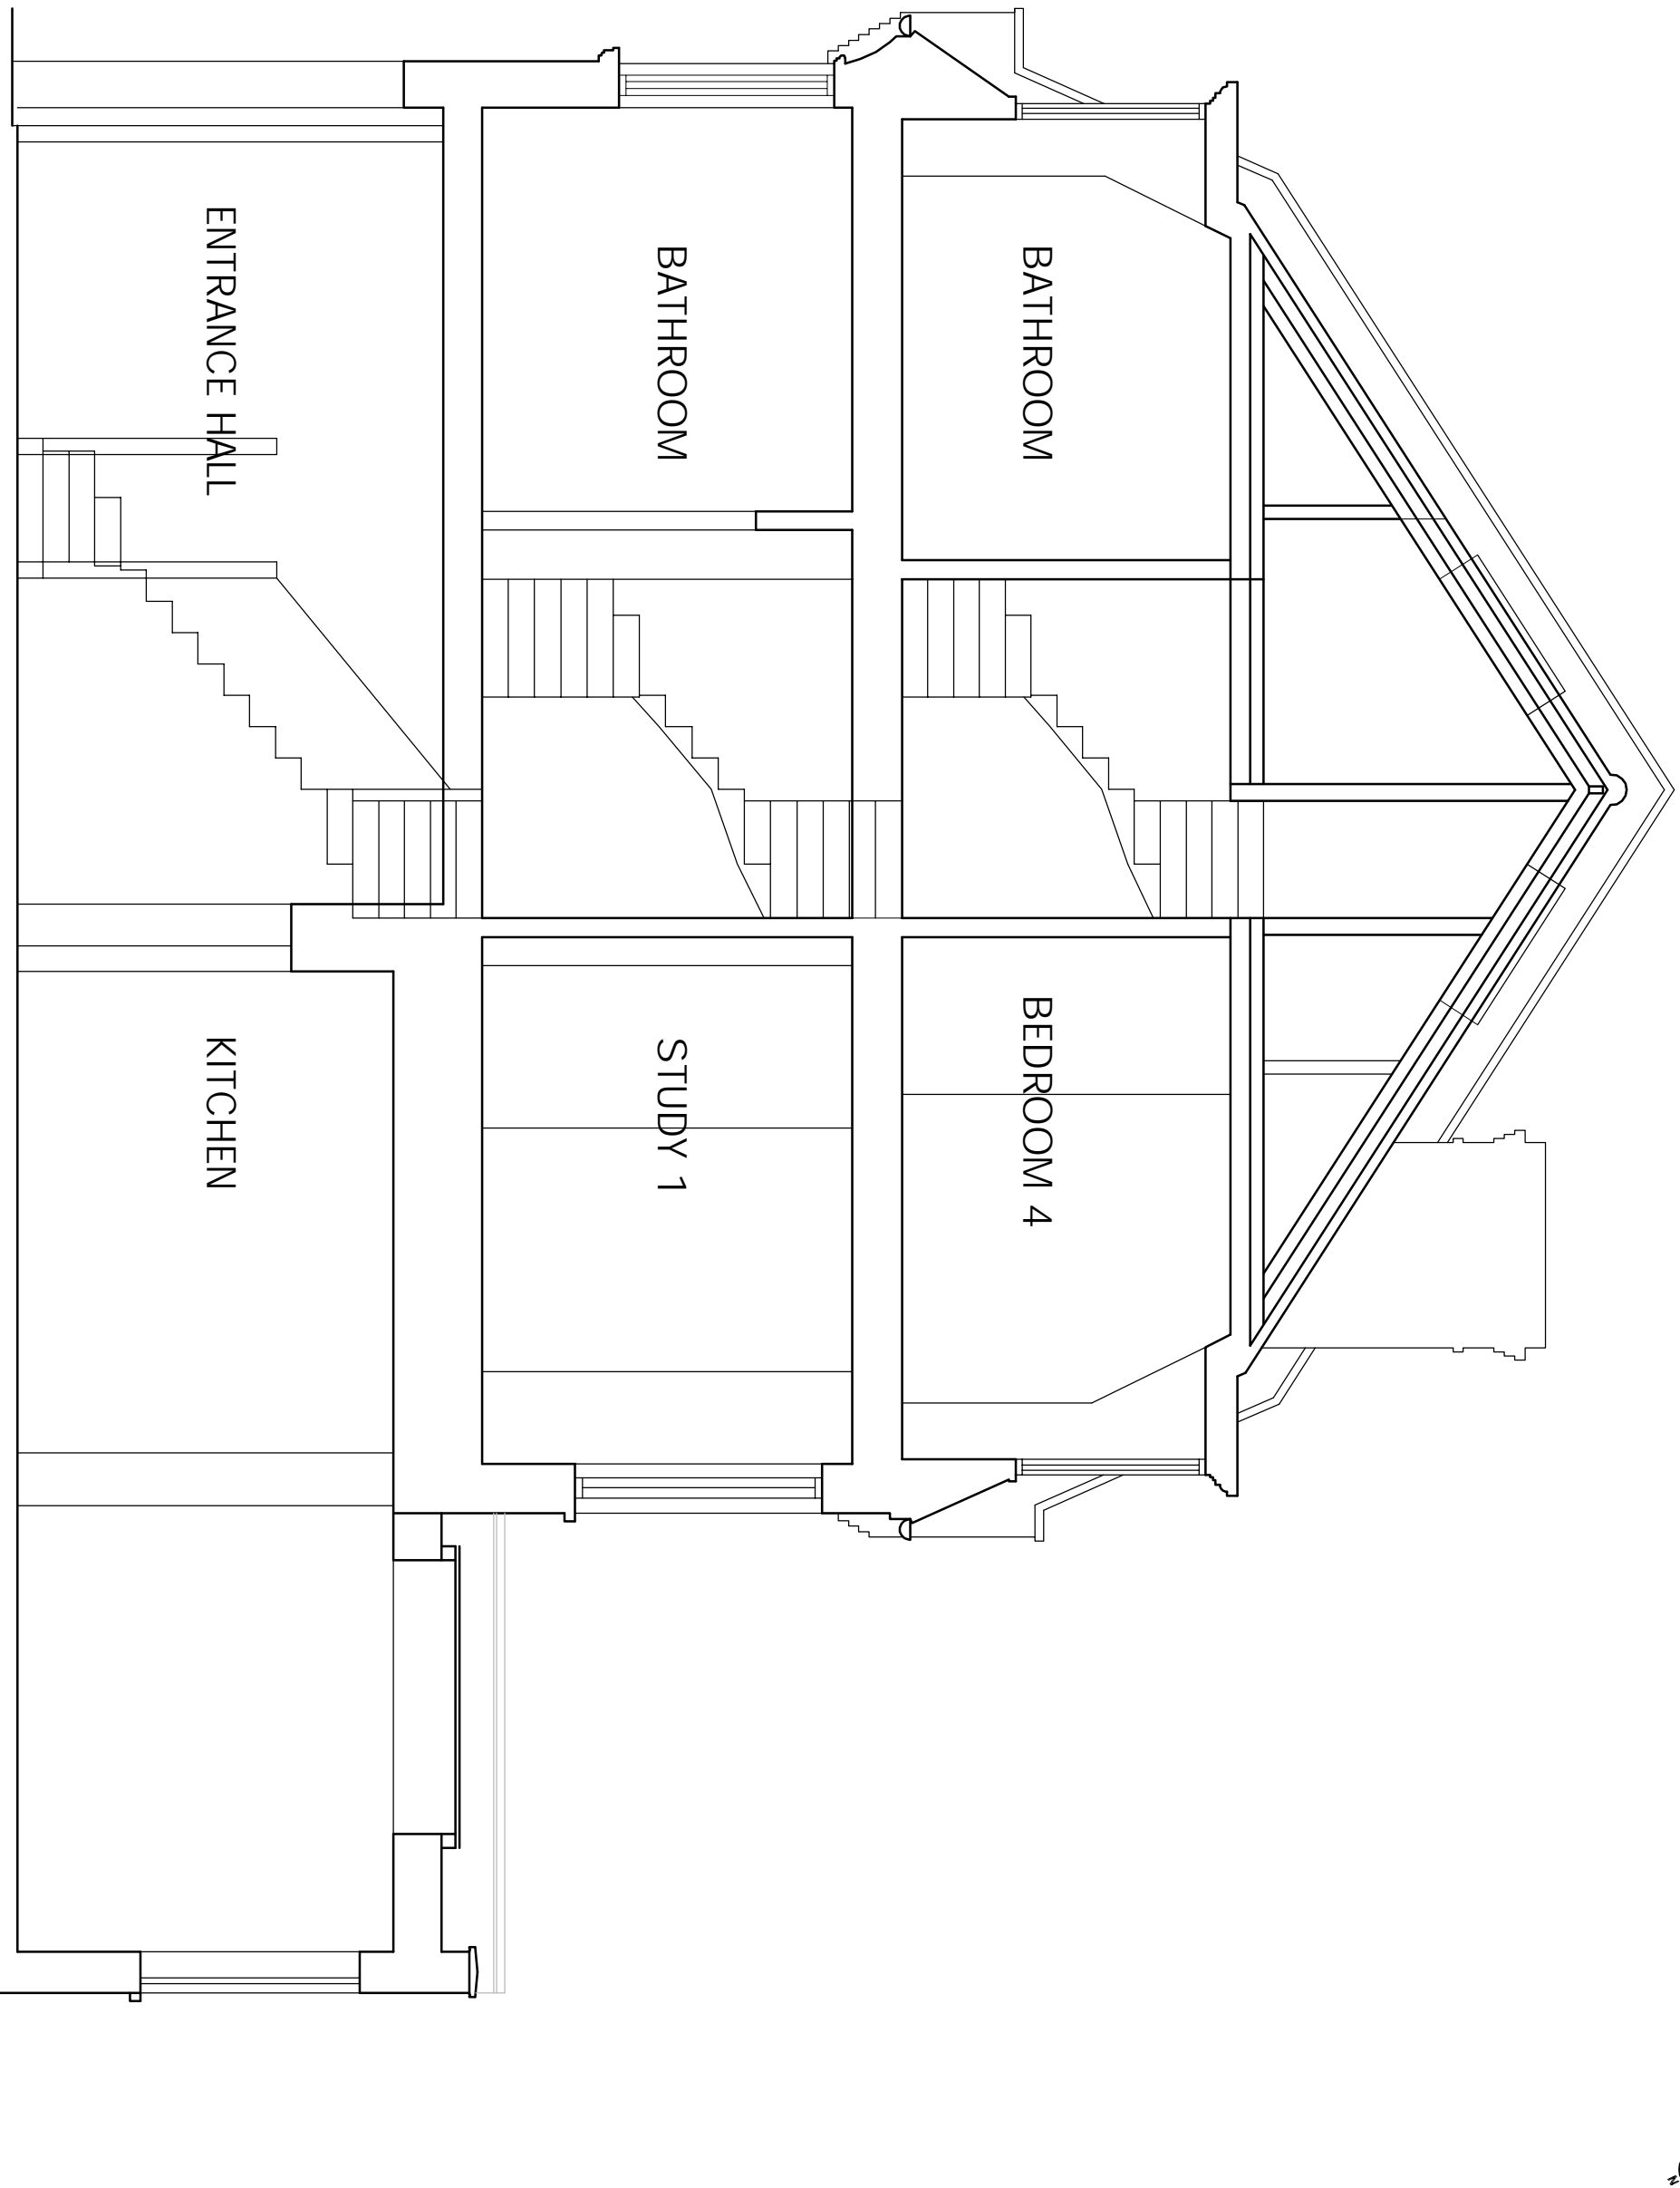

REVISIONS
REV DATE REVISION NOTES:

KEY



NOTES

1. Do not scale from this drawing for site, for construction and full dimensions to be responsible.
2. Report all drawing errors, omissions and discrepancies to the architect.

KASIA WHITEFIELD DESIGN

KASIAWHITEFIELD@GMAIL.COM
T: 07785053833
M: 07785053833

JOB
52 HOWITT ROAD
LONDON NW3 4LJ
TITLE
PROPOSED SECTION

DATE	SCALE	STATUS
2021.07.01	1:50 @ A3	PLANNING

PROJECT NO.	DRAWING NO.	REVISION
HR52.2	PP03	