




Do not scale from drawing except for LPA purposes.
 The Contractor is to check all dimensions and report any discrepancies prior to work on site.
 © Copyright of this drawing and its contents remain with ATTOL Ltd.

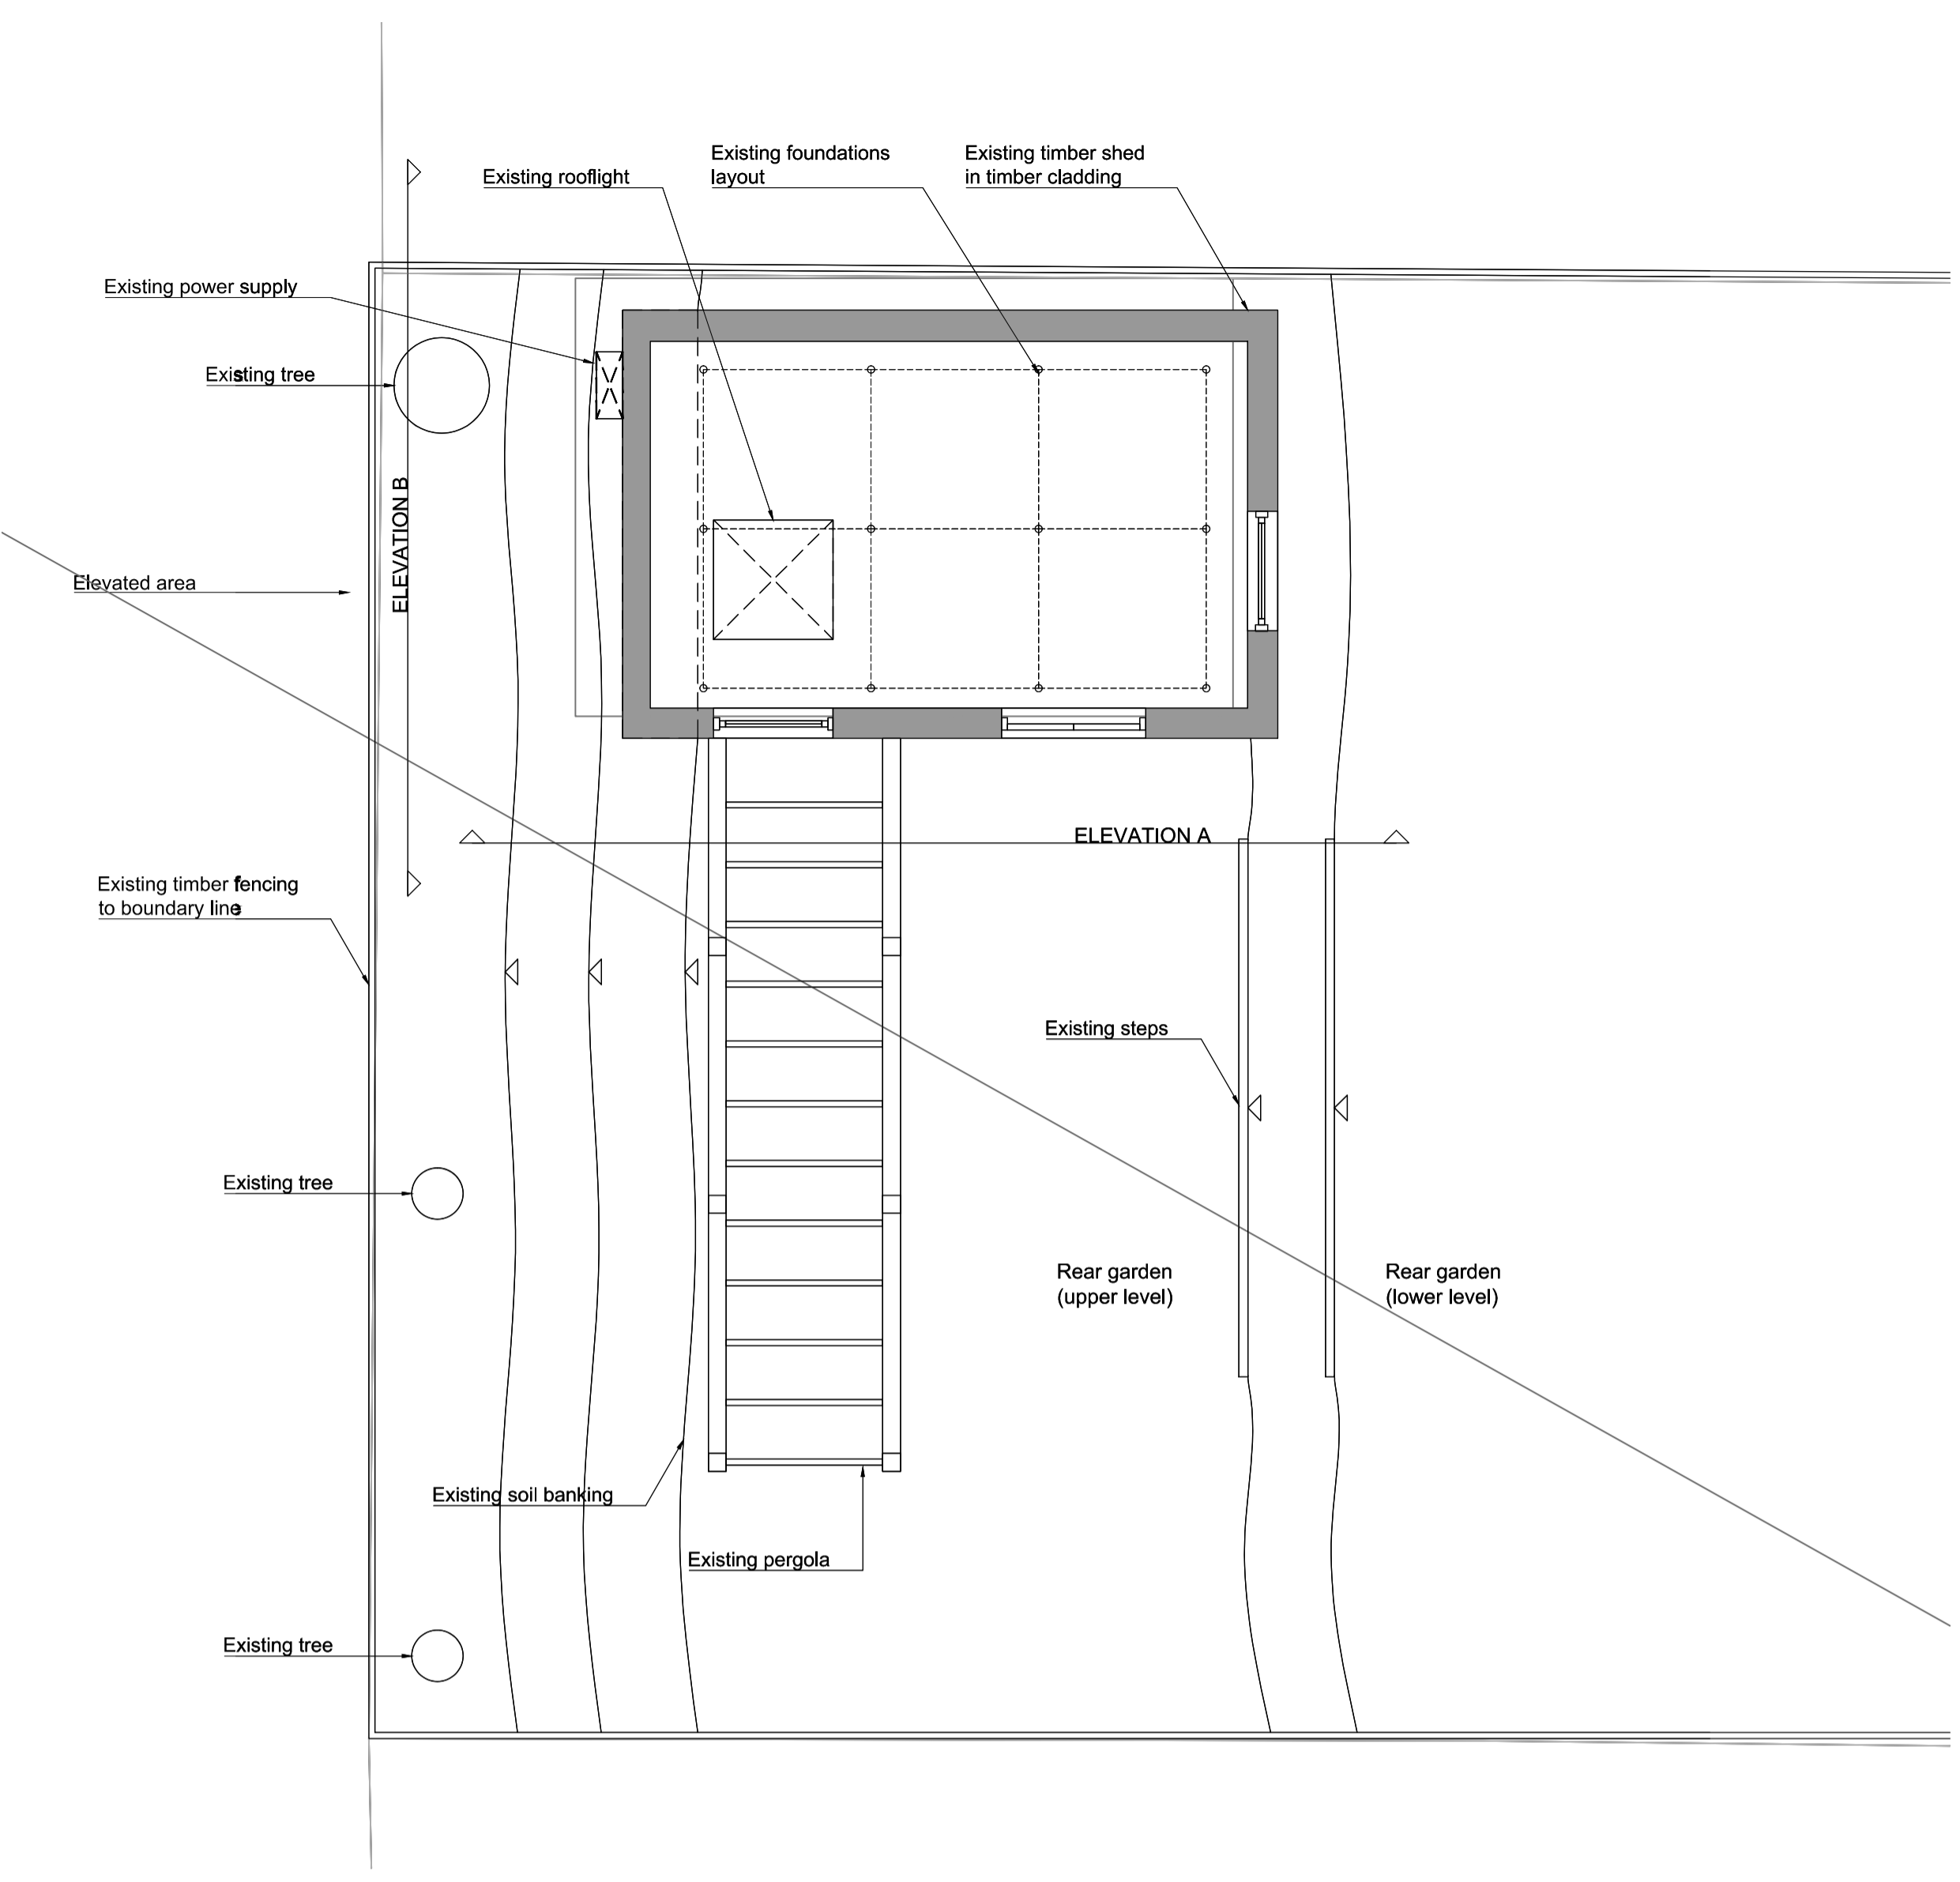

1 BACK GARDEN PLAN PROPOSED

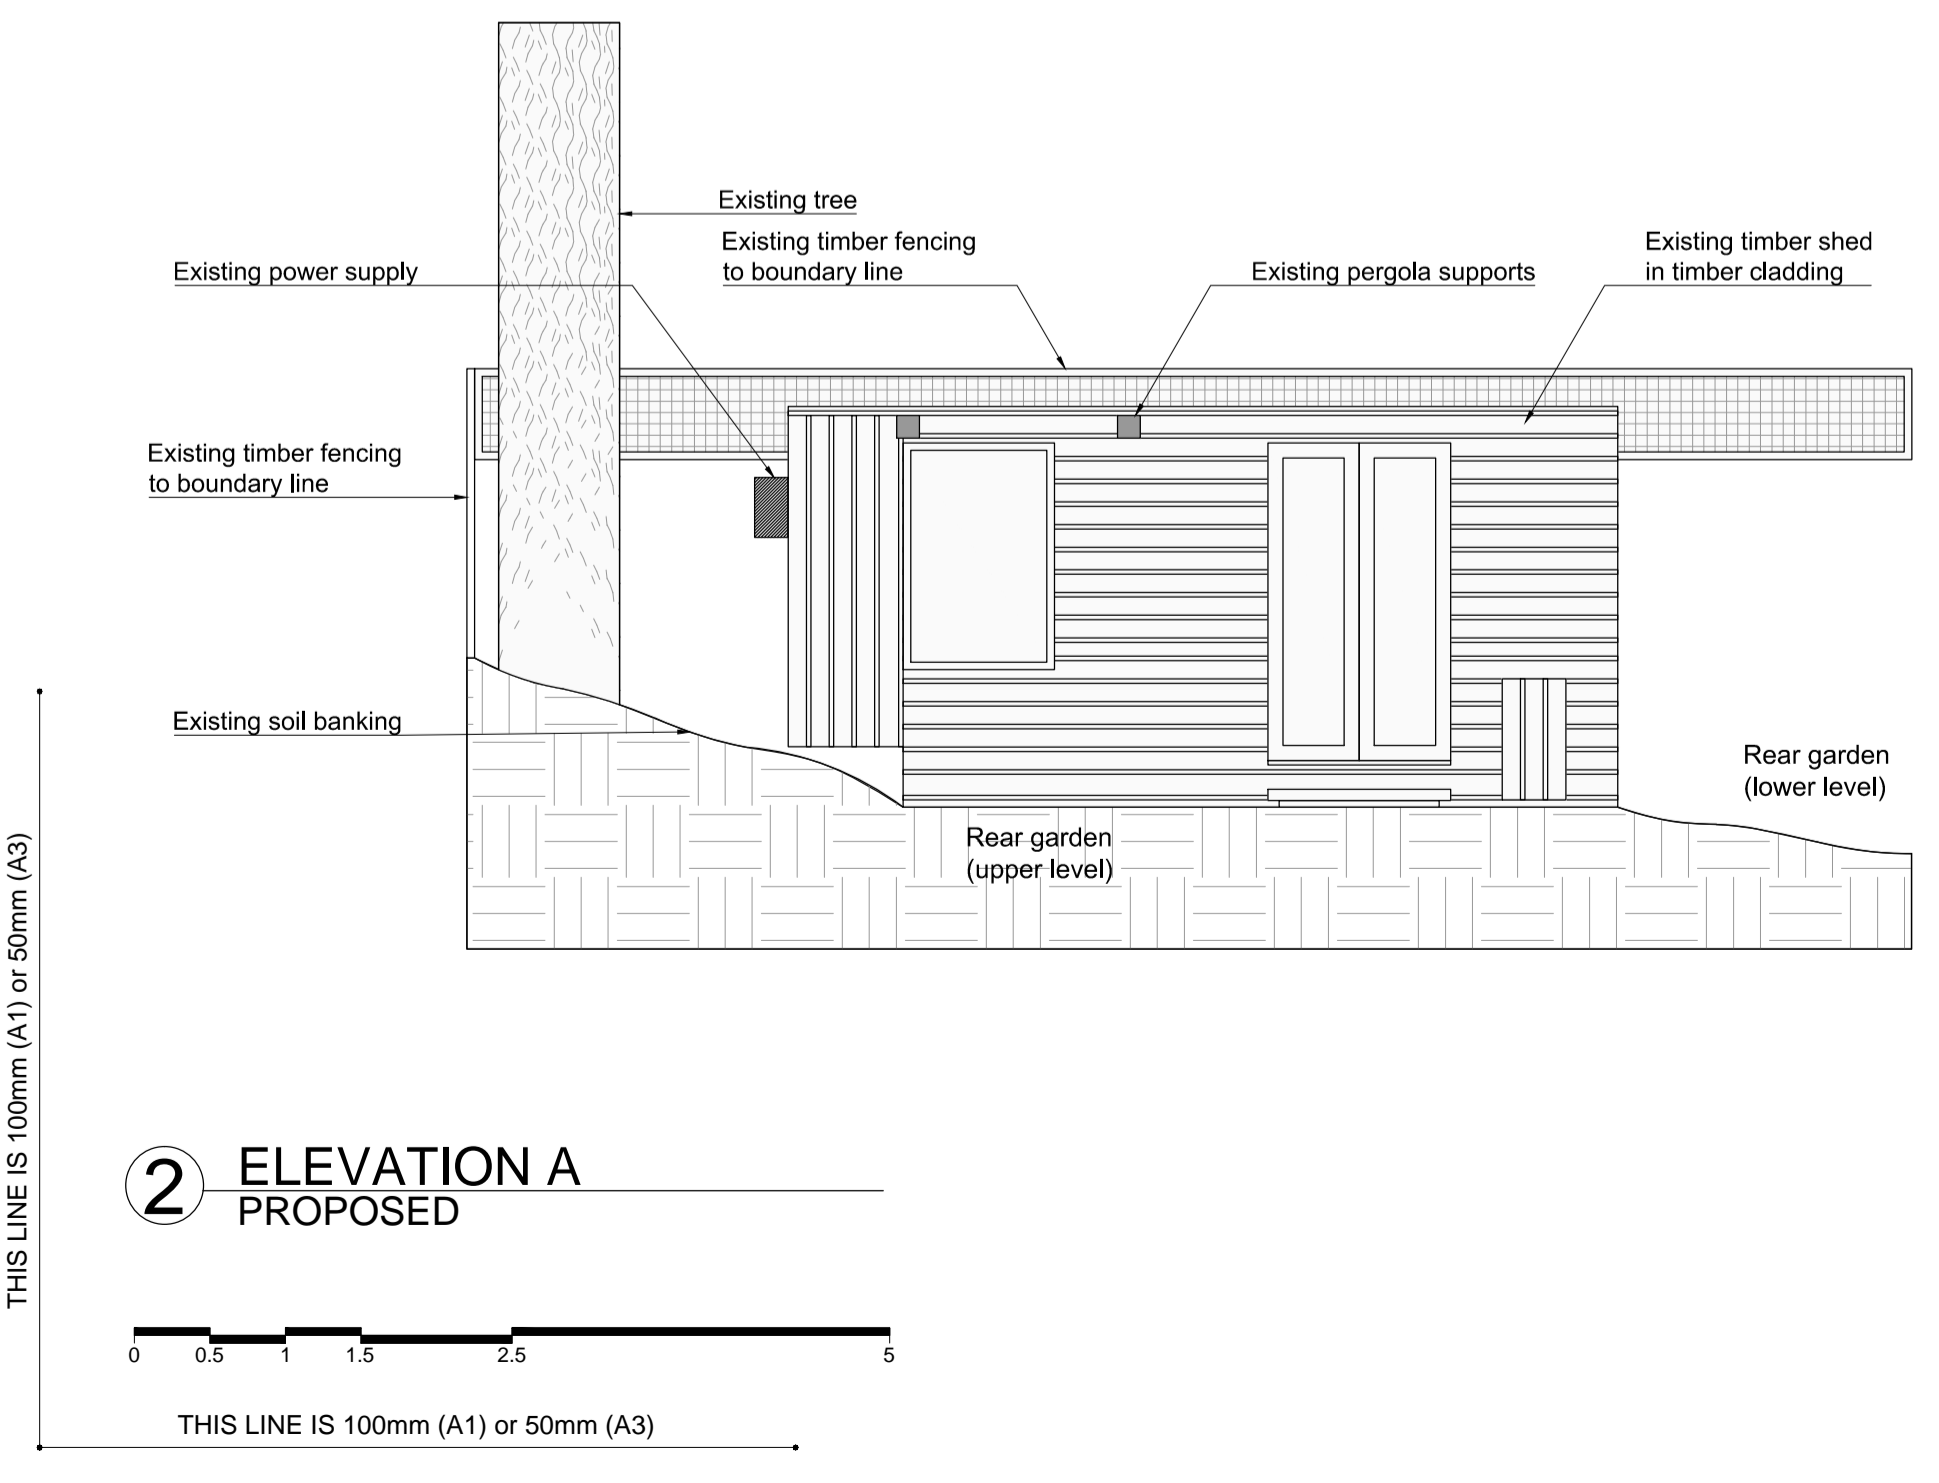

2 ELEVATION A PROPOSED

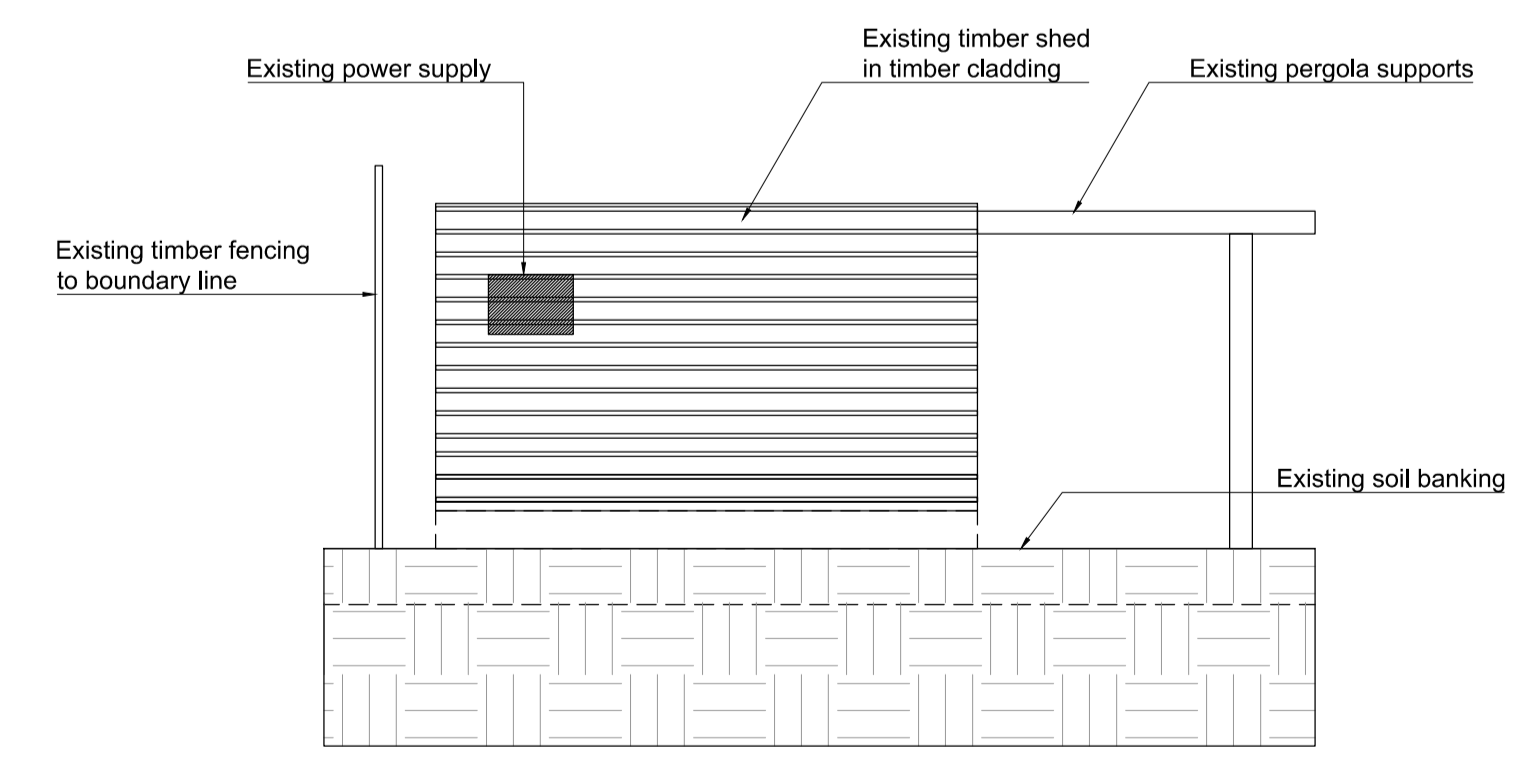

3 ELEVATION B PROPOSED

Rev No	Revision note	Date
A	ISSUED FOR PLANING	02.07.2021



Project Name : **2 AKENSIDE ROAD**
 Title : **EXISTING_SITE_PLAN_&_ELEVATIONS**
 Scale : 1:50(A1)/1:100 (A3) Status : PL
 Date : JUL'21 Revision : **A**
 Drg No : **2364 00 05**
 ATTOL LTD.
 t - 020 7924 3382
 e - info@attol.co.uk