


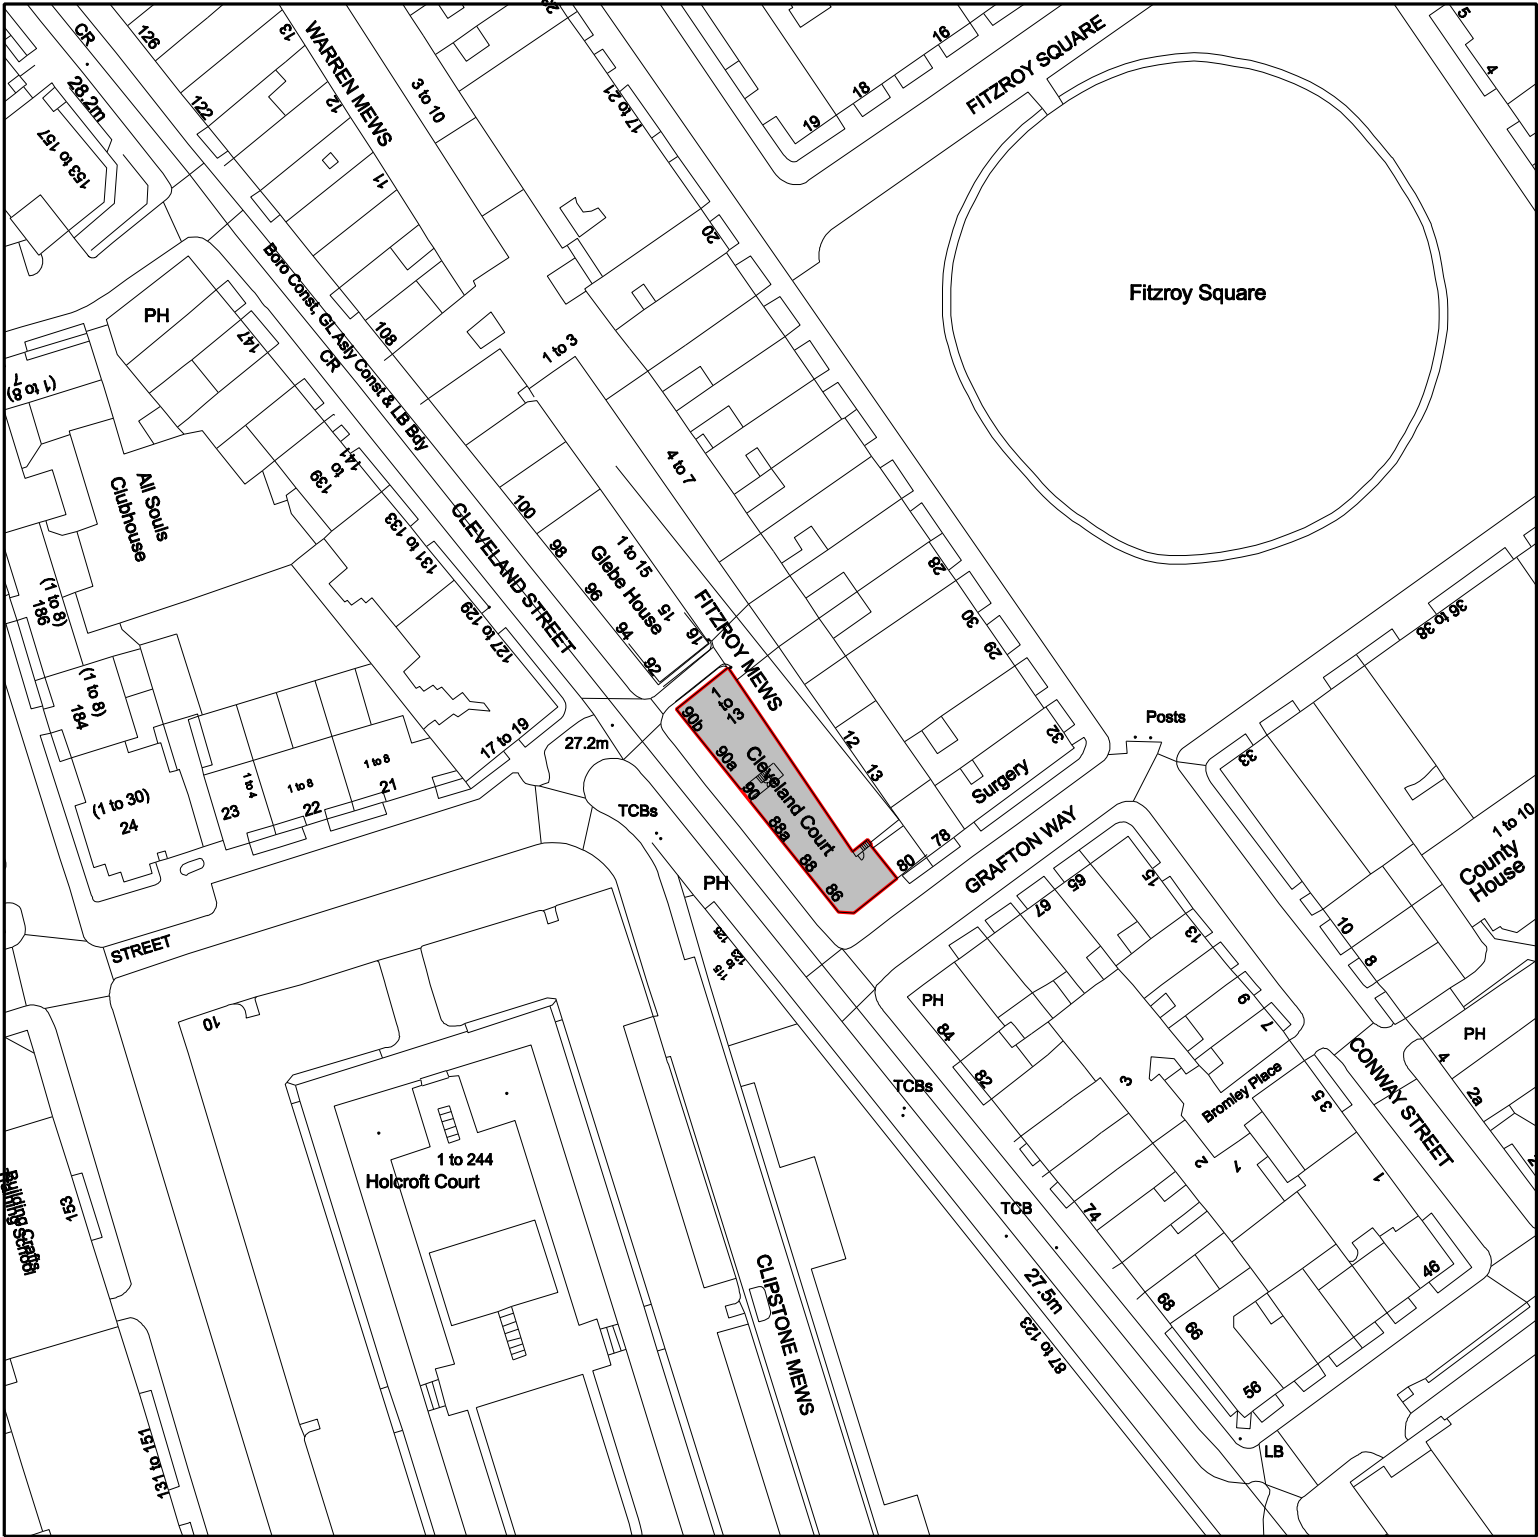

Rev	Notes	Date

- all dimensions are to be checked on site and any discrepancies reported to the architect
- architect to be informed of any additional information required
- do not scale this drawing

PLANNING



WORKS

16 upper montagu street
london w1h 2an
020 7224 8750
www.worksarchitecture.com

Project:

Cleveland Court

Title:

location plan

Date:

02.07.51

Drawn:

dh

Scale:

1:1000@a3
1:500@a1

Drawing Number:

clc-lp-1000

Revision: