



Rev	Notes	Date

 **demolish**

- all dimensions are to be checked on site and any discrepancies reported to the architect
 - architect to be informed of any additional information required
 - do not scale this drawing
PLANNING



WORKS 16 upper montagu street
 london w1h 2an
 020 7224 8750
 www.worksarchitecture.com

Project: cleveland court

Title: Cleveland Street (west) elevation – demolition

Date: 02.07.21	Drawn: dh	Scale: 1:100@a3 1:50@a1	Drawing Number: d-e-100	Revision:
----------------	-----------	----------------------------	-------------------------	-----------



Rev	Notes	Date

 **demolition**

- all dimensions are to be checked on site and any discrepancies reported to the architect
 - architect to be informed of any additional information required
 - do not scale this drawing

PLANNING




WORKS 16 upper montagu street
 london w1h 2an
 020 7224 8750
 www.worksarchitecture.com

Project: cleveland court

Title: Grafton Way (south) elevation – demolitions

Date: 02.07.21	Drawn: dh	Scale: 1:100@a3 1:50@a1	Drawing Number: d-e-101	Revision:
----------------	-----------	----------------------------	-------------------------	-----------

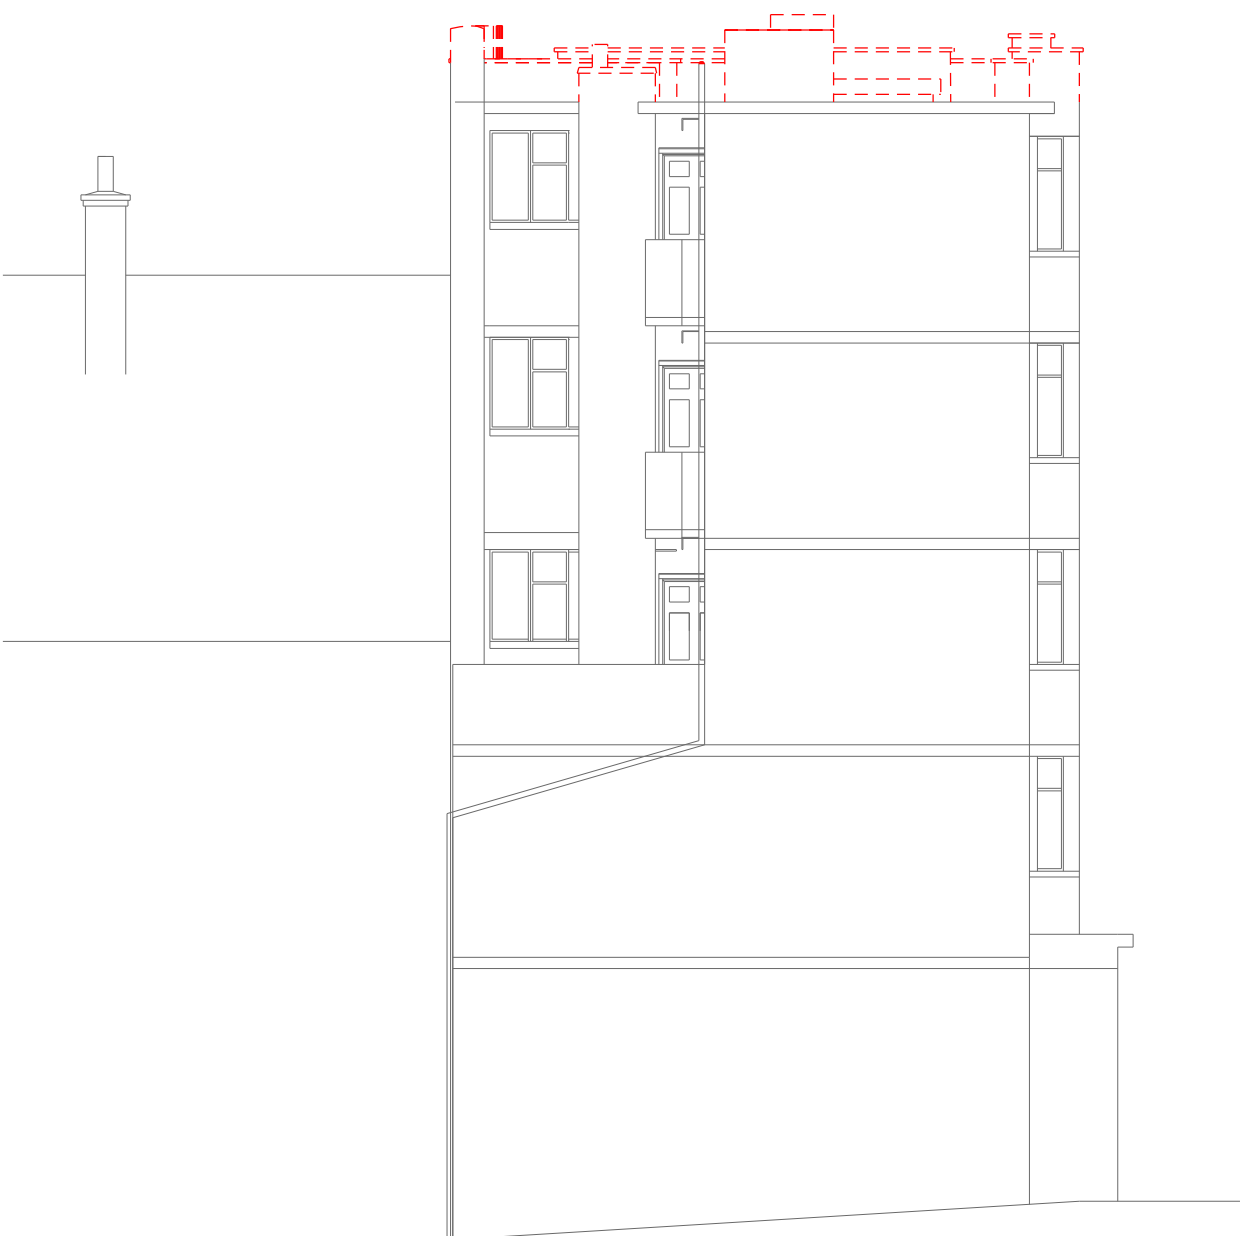

FITZROY MEWS

CLEVELAND STREET

Rev	Notes	Date

 demolitions

- all dimensions are to be checked on site and any discrepancies reported to the architect
 - architect to be informed of any additional information required
 - do not scale this drawing

PLANNING




WORKS 16 upper montagu street
 london w1h 2an
 020 7224 8750
 www.worksarchitecture.com

Project: cleveland court

Title: Fitzroy Mews (north) elevation – demolition

Date: 02.07.21	Drawn: dh	Scale: 1:100@a3 1:50@a1	Drawing Number: d-e-102	Revision:
----------------	-----------	----------------------------	-------------------------	-----------

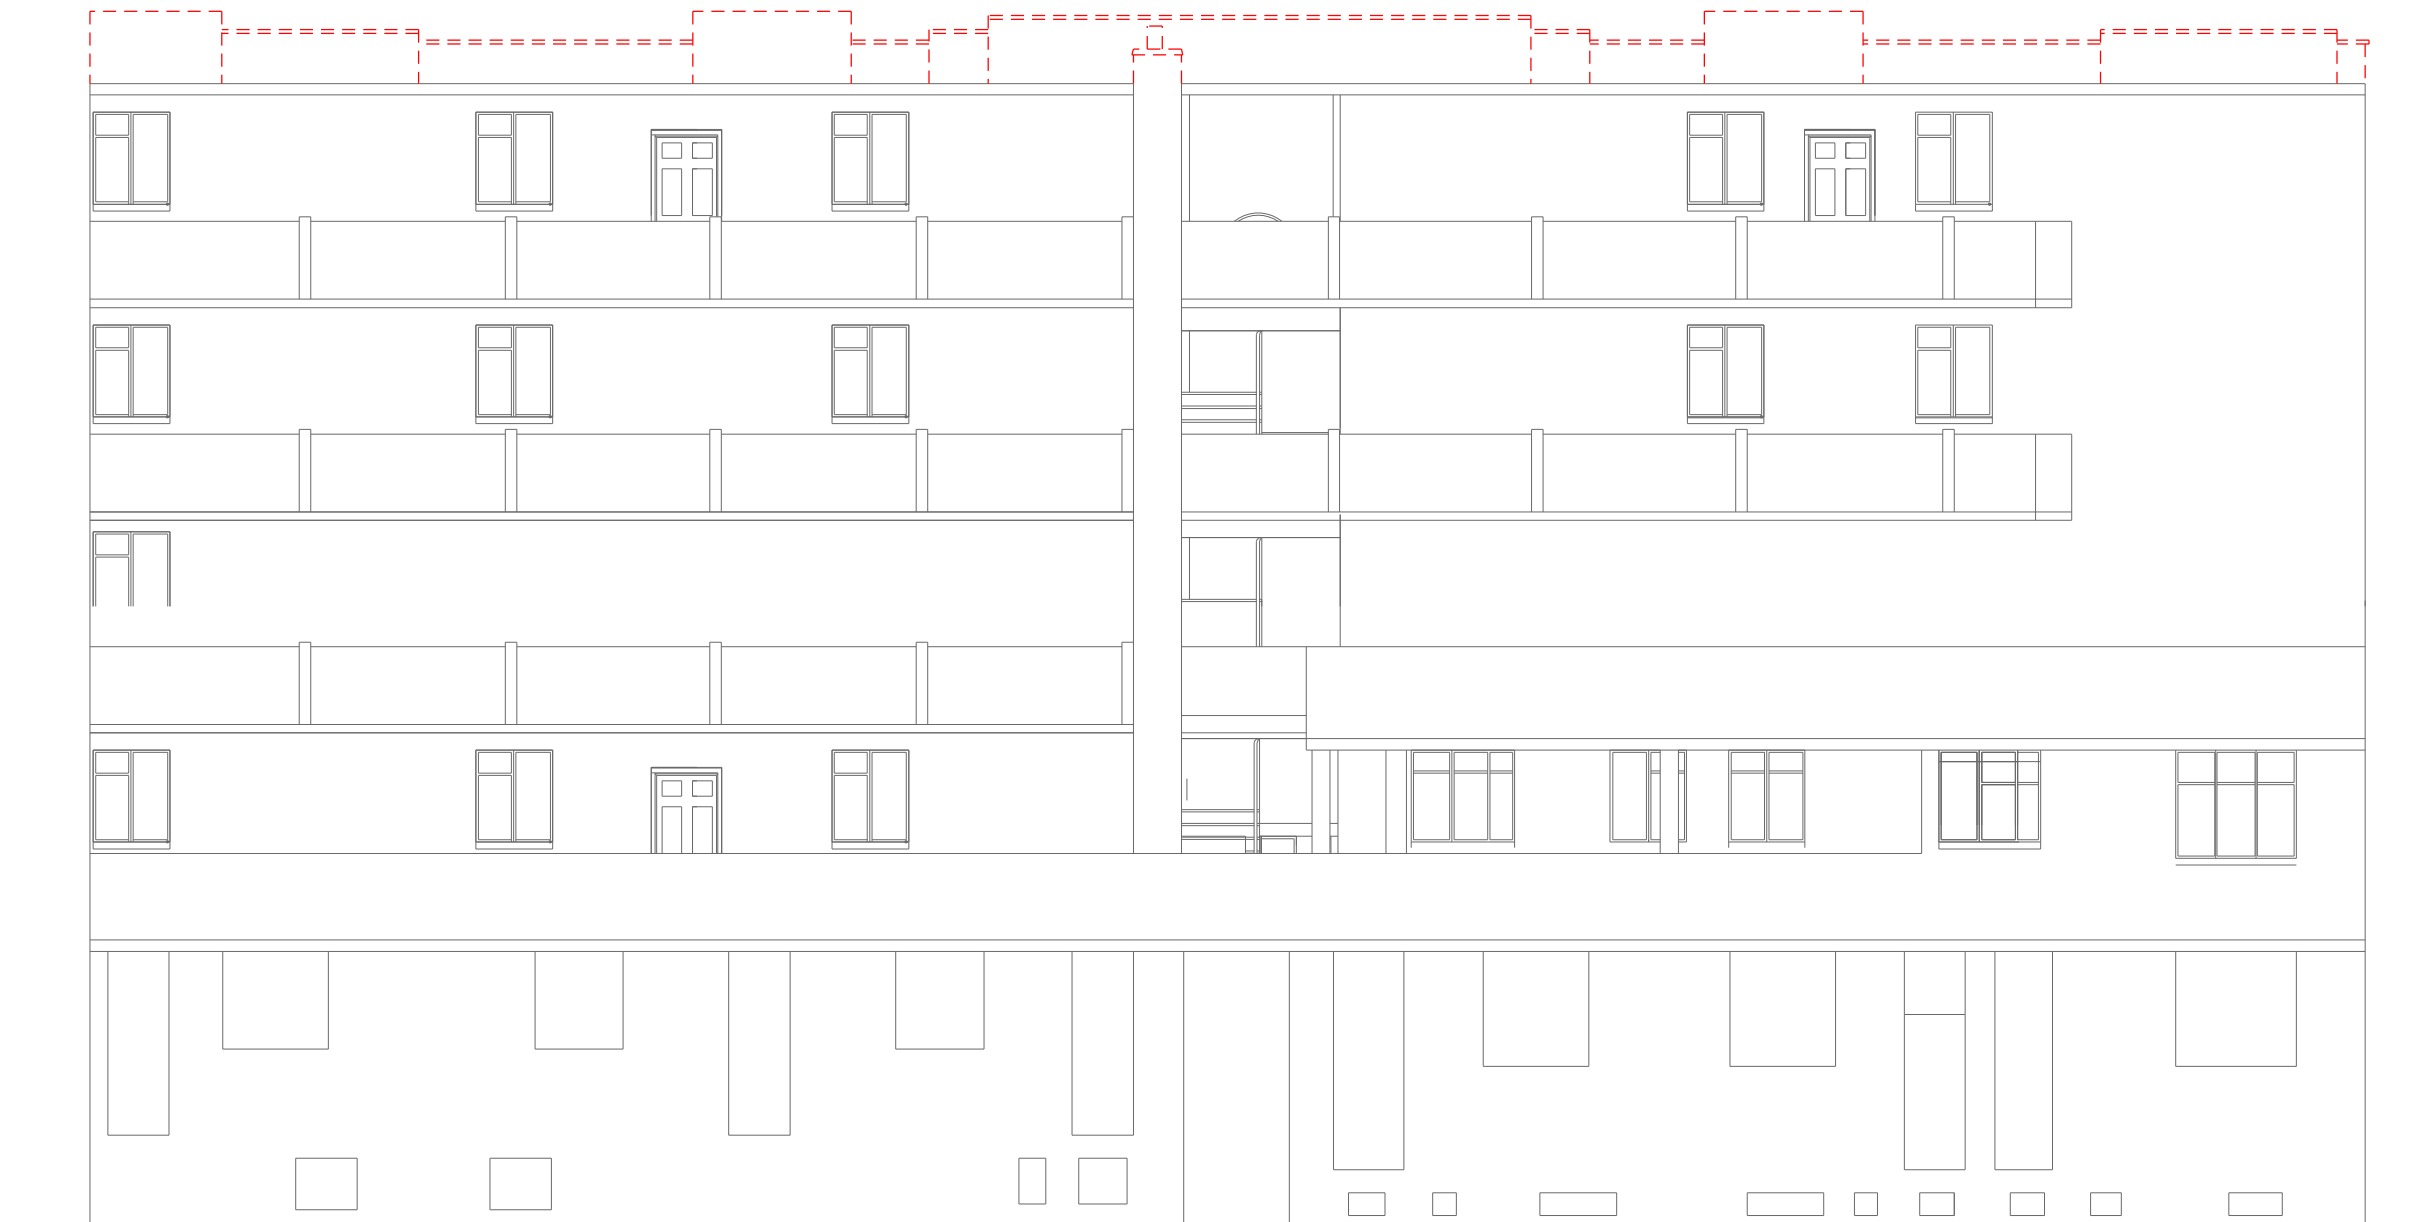

Rev	Notes	Date

- all dimensions are to be checked on site and any discrepancies reported to the architect
 - architect to be informed of any additional information required
 - do not scale this drawing

PLANNING



WORKS 16 upper montagu street
 london w1h 2an
 020 7224 8750
 www.worksarchitecture.com

Project: cleveland court
 Title: Fitzroy Mews (east) elevation – demolitions

Date: 02.07.21	Drawn: dh	Scale: 1:100@a3 1:50@a1	Drawing Number: d-e-103	Revision:
----------------	-----------	----------------------------	-------------------------	-----------