






ON NOTE

Ordnance Survey © Crown Copyright 2021. All rights reserved. Licence number 100022432

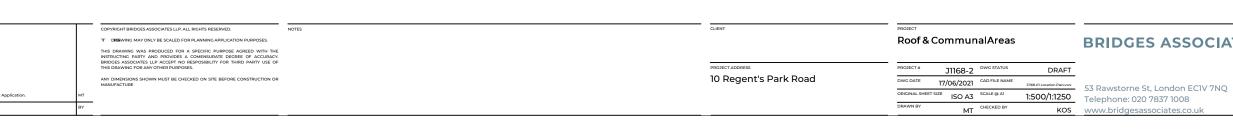



## BRIDGES ASSOCIATES Location Plan

DRAWIN

KOS www.bridgesassociates.co.uk

Location Plan

Scale: 1:1250

2

DRAWING NUMBER Project ID - Originator - Volume - Level - Type - Role - Numbe J1168-2 - ВА -XX-XX-DR-А-Sht-1

А

SUITABILITY Code -Description S3 SUITABLE FOR REVIEW & COMMENT