

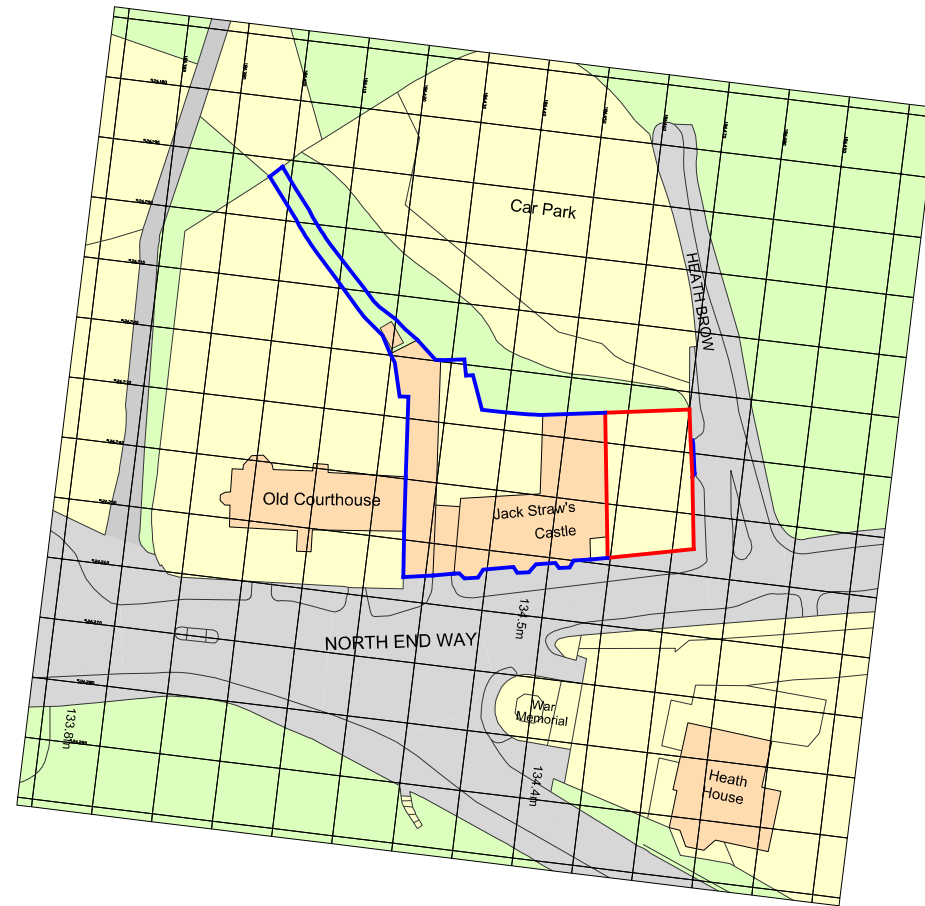


T W O H O U S E S B E S I D E J A C K S T R A W S C A S T L E .  
L O C A T I O N P L A N .

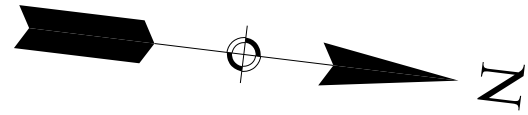

L O C A T I O N P L A N  
SCALE 1:1250

1 : 1250 @ A1

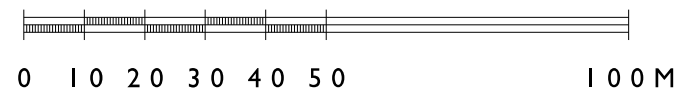

QUINLAN TERRY ARCHITECT  
OLD EXCHANGE,  
HIGH STREET, DEDHAM,  
ESSEX, CO7 6HA

23RD MARCH 2017

DRAWING No:- **1370 / 7**

SCALE:- 1:1250 @ A3

L O C A T I O N P L A N