


Existing shed


Existing site plan

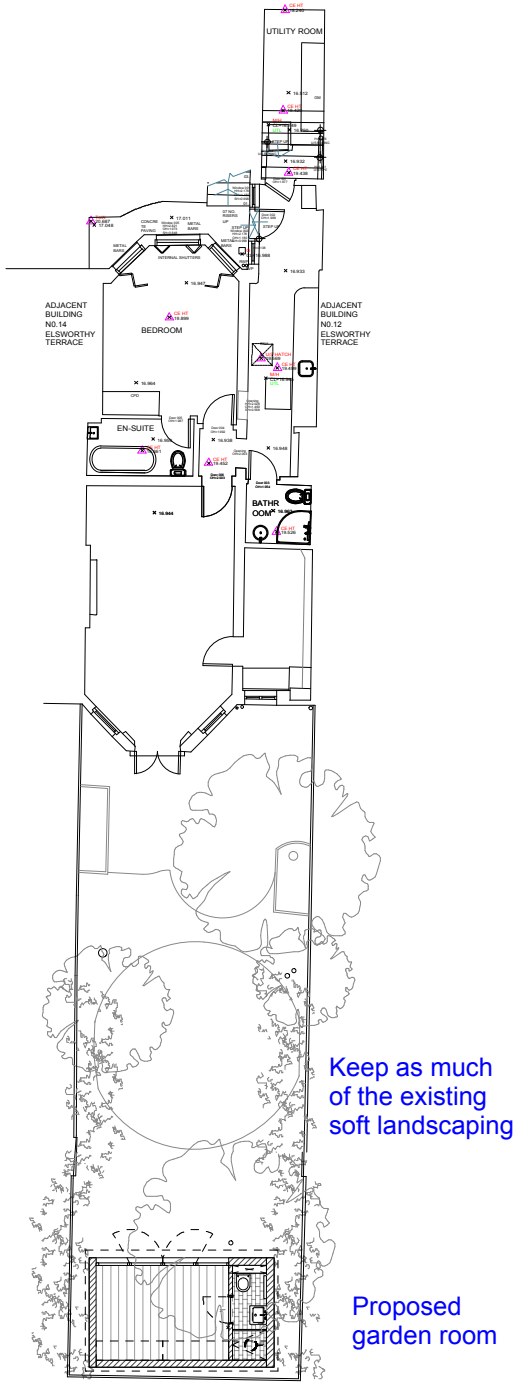

Proposed garden room

Proposed site plan

<div>Note</div> <div><div>_Do not scale, use figured dimensions only</div><div>_All dimensions to be verified on site prior to the commencement of any work or production of any shop drawing</div><div>_This drawing to be read in conjunction with all related Architect's and Engineer's drawings and any other relevant information</div></div>			
<div>Revision</div> <div>-</div>			
<div><div><div><div>0</div><div>1</div><div>2</div><div>3</div><div>4</div><div>5 M</div></div><div><div><div><div></div><div></div><div></div></div><div><div></div><div></div><div></div></div></div><div>Z</div></div></div></div>			
<div>Architects</div> <div><div>RV Architecture Ltd</div><div>www.rvarchitecture.com</div><div>+447935981852</div></div>			
<div>Client</div> <div><div>Mr & Mrs Kydd Boyle</div></div>			
<div>Project</div> <div><div>Flat 2, 13 Elsworthy Terrace, NW3 3DR</div></div>			
<div>Title</div> <div><div>Site Plan</div><div>Proposed and existing</div></div>			
<div>Drawn</div> <div>RV</div>			
<div>Scale</div> <div>1/200 @ A3</div>		<div>Date</div> <div>28.04.21</div>	
<div>Drawing</div> <div>A-P-024</div>	<div>Project Nr</div> <div>1914</div>	<div>Rev</div> <div>PL</div>	<div>Prelim</div> <div>A</div>

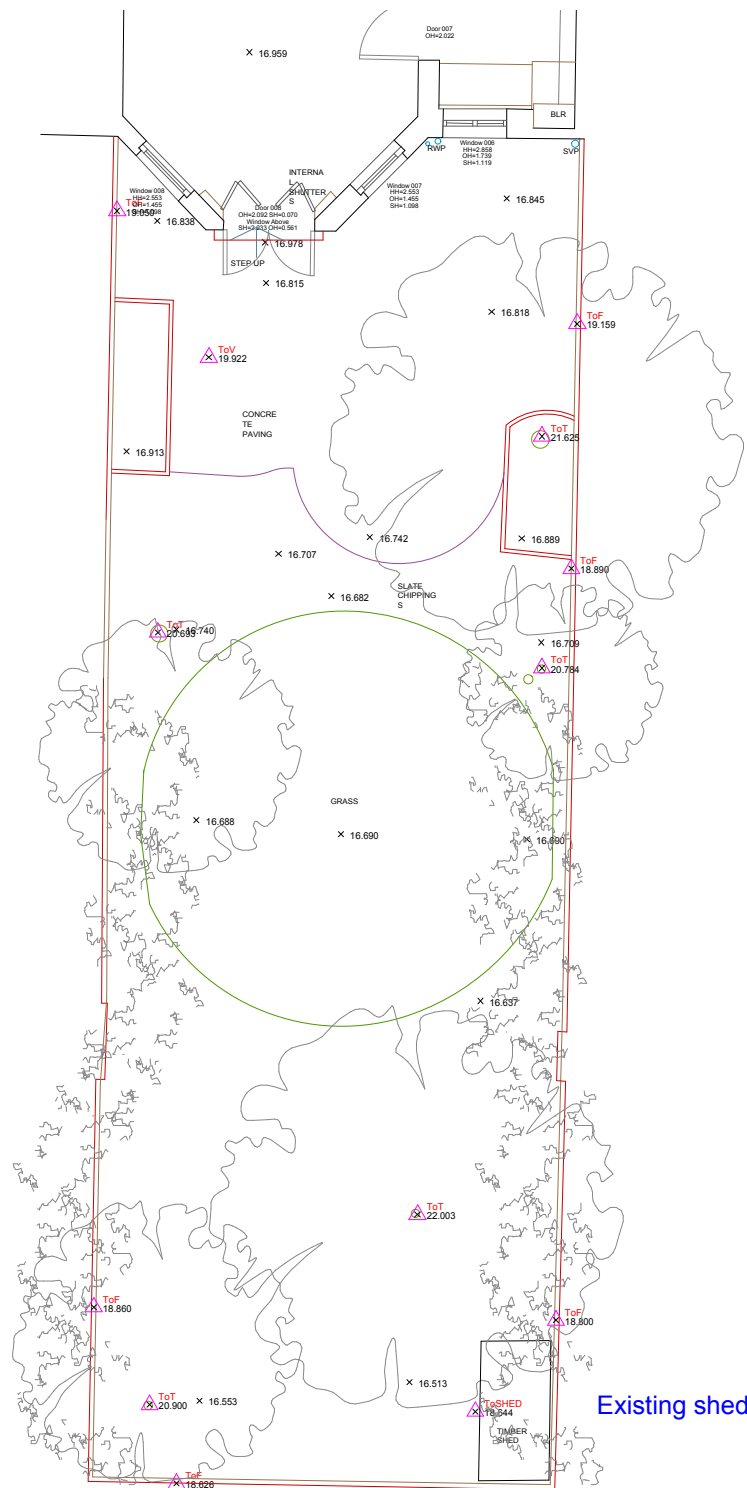

Existing Lower GF




Proposed Lower GF

<p>Note</p> <p>_Do not scale, use figured dimensions only</p> <p>_All dimensions to be verified on site prior to the commencement of any work or production of any shop drawing</p> <p>_This drawing to be read in conjunction with all related Architect's and Engineer's drawings and any other relevant information</p>			
<p>Revision</p> <p>-</p>			
<p>Architects</p> <p>RV Architecture Ltd</p> <p>www.rvarchitecture.com</p> <p>+447935981852</p>			
<p>Client</p> <p>Mr & Mrs Kydd Boyle</p>			
<p>Project</p> <p>Flat 2, 13 Elsworth Terrace, NW3 3DR</p>			
<p>Title</p> <p>GF Plan</p> <p>Proposed and existing</p>			
<p>Drawn</p> <p>RV</p>			
<p>Scale</p> <p>1/100 @ A3</p>		<p>Date</p> <p>28.04.21</p>	
<p>Drawing</p> <p>A-P-021</p>	<p>Project Nr</p> <p>1914</p>	<p>Rev</p> <p>PL</p>	<p>Prelim</p> <p>A</p>



Existing elevation

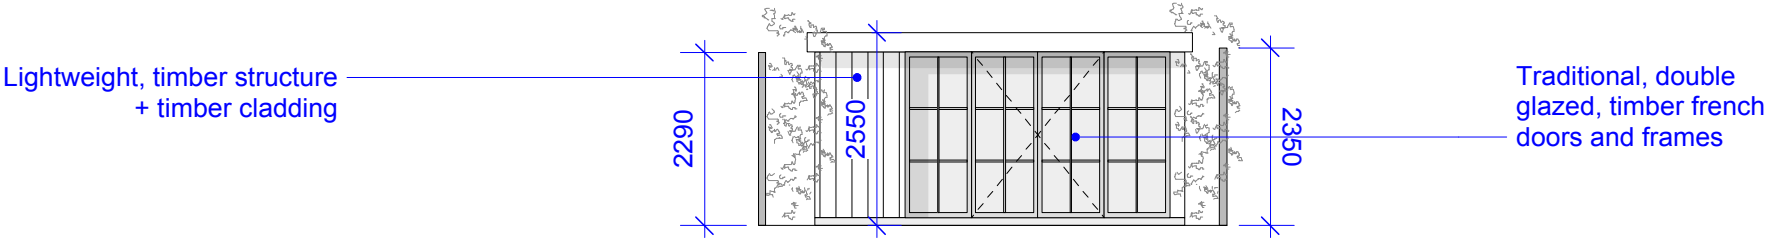

Proposed elevation

<div>Note</div> <div><div>_Do not scale, use figured dimensions only</div><div>_All dimensions to be verified on site prior to the commencement of any work or production of any shop drawing</div><div>_This drawing to be read in conjunction with all related Architect's and Engineer's drawings and any other relevant information</div></div>			
<div>Revision</div> <div>-</div>			
<div><div><div>01.52.2021</div><div>RV</div></div><div><div>0</div><div>1.0</div><div>1.5</div><div>2.0</div><div>2.5</div><div>3.0 M</div></div></div>			
<div>Architects</div> <div><div>RV Architecture Ltd</div><div>www.rvarchitecture.com</div><div>+447935981852</div></div>			
<div>Client</div> <div>Mr & Mrs Kydd Boyle</div>			
<div>Project</div> <div>Flat 2, 13 Elsworthy Terrace, NW3 3DR</div>			
<div>Title</div> <div>Elevation</div> <div>Garden room</div>			
<div>Drawn</div> <div>RV</div>			
<div>Scale</div> <div>1/100 @ A3</div>		<div>Date</div> <div>28.04.21</div>	
<div>Drawing</div> <div>A-P-023</div>	<div>Project Nr</div> <div>1914</div>	<div>Rev</div> <div>PL</div>	<div>Prelim</div> <div>A</div>