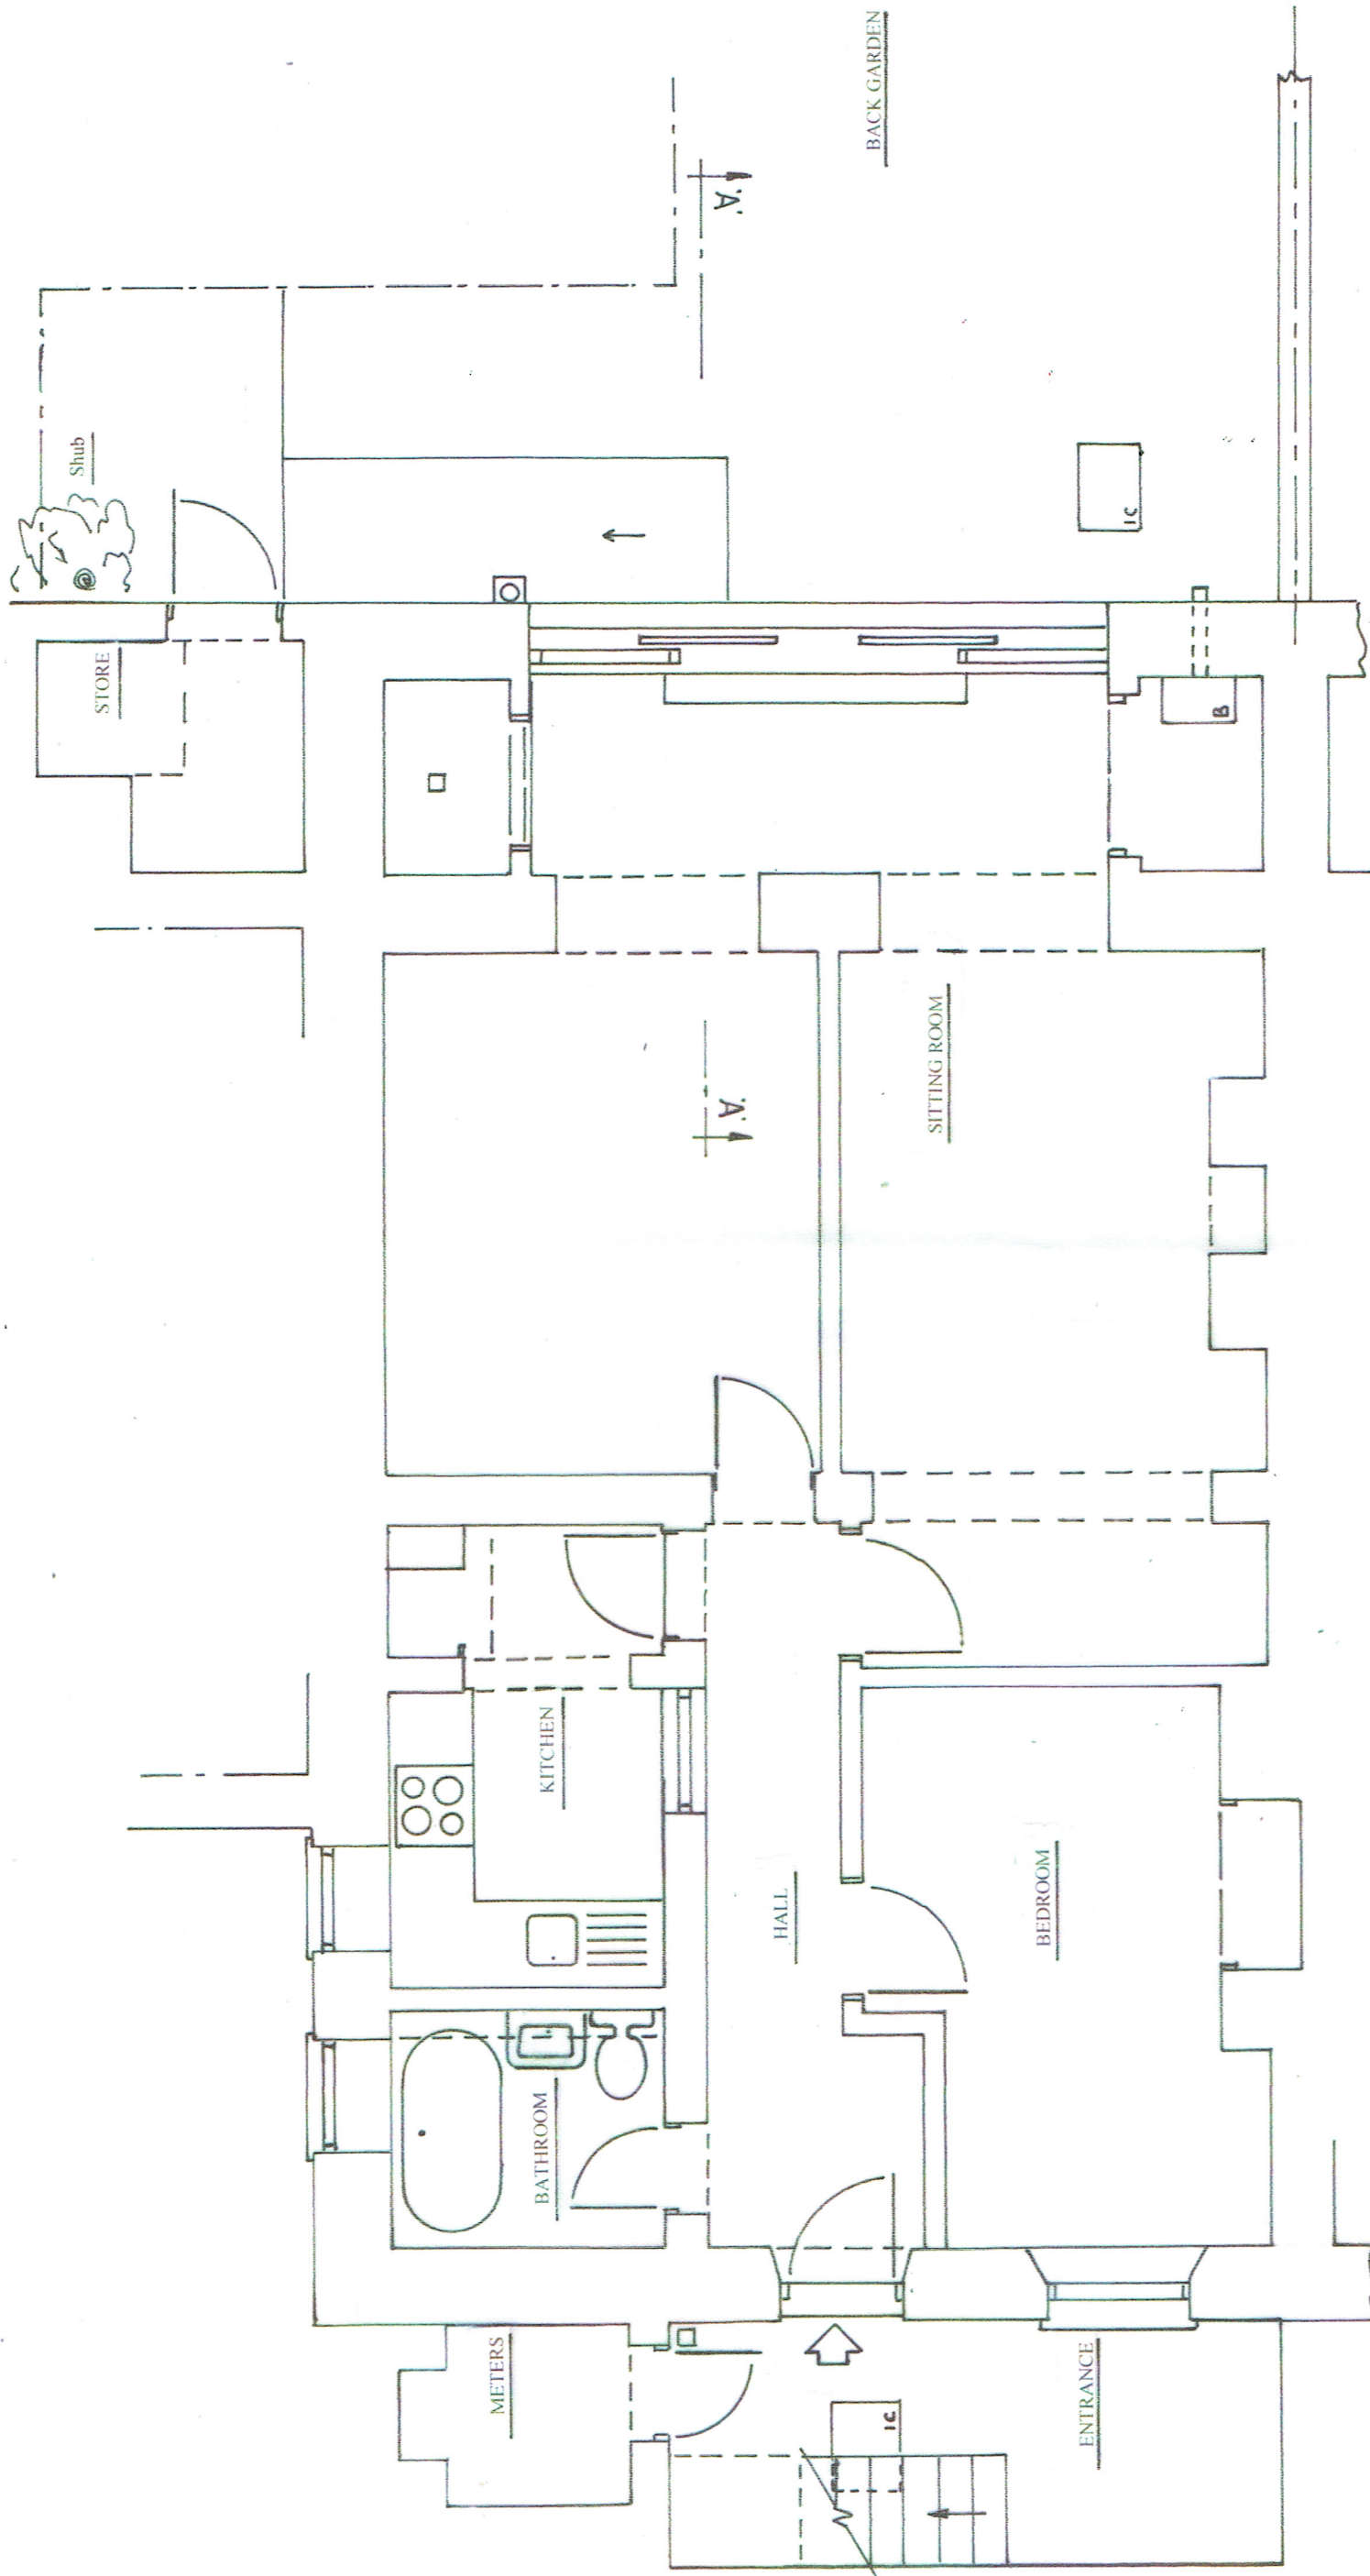


All dimensions to be checked on site.

C.E.D.C	Site	Title	Scale 1:50 on A3
14 Rowan Rd	38A Belsize Grove	EXISTING LAYOUT	Date 24. 04. 2021
London	London	LOWER GROUND FLOOR	
W6 7DU	NW3 4TR		
020 7603 7770			Drg No. J/BG 21 3 01