





All dimensions to be checked on site.

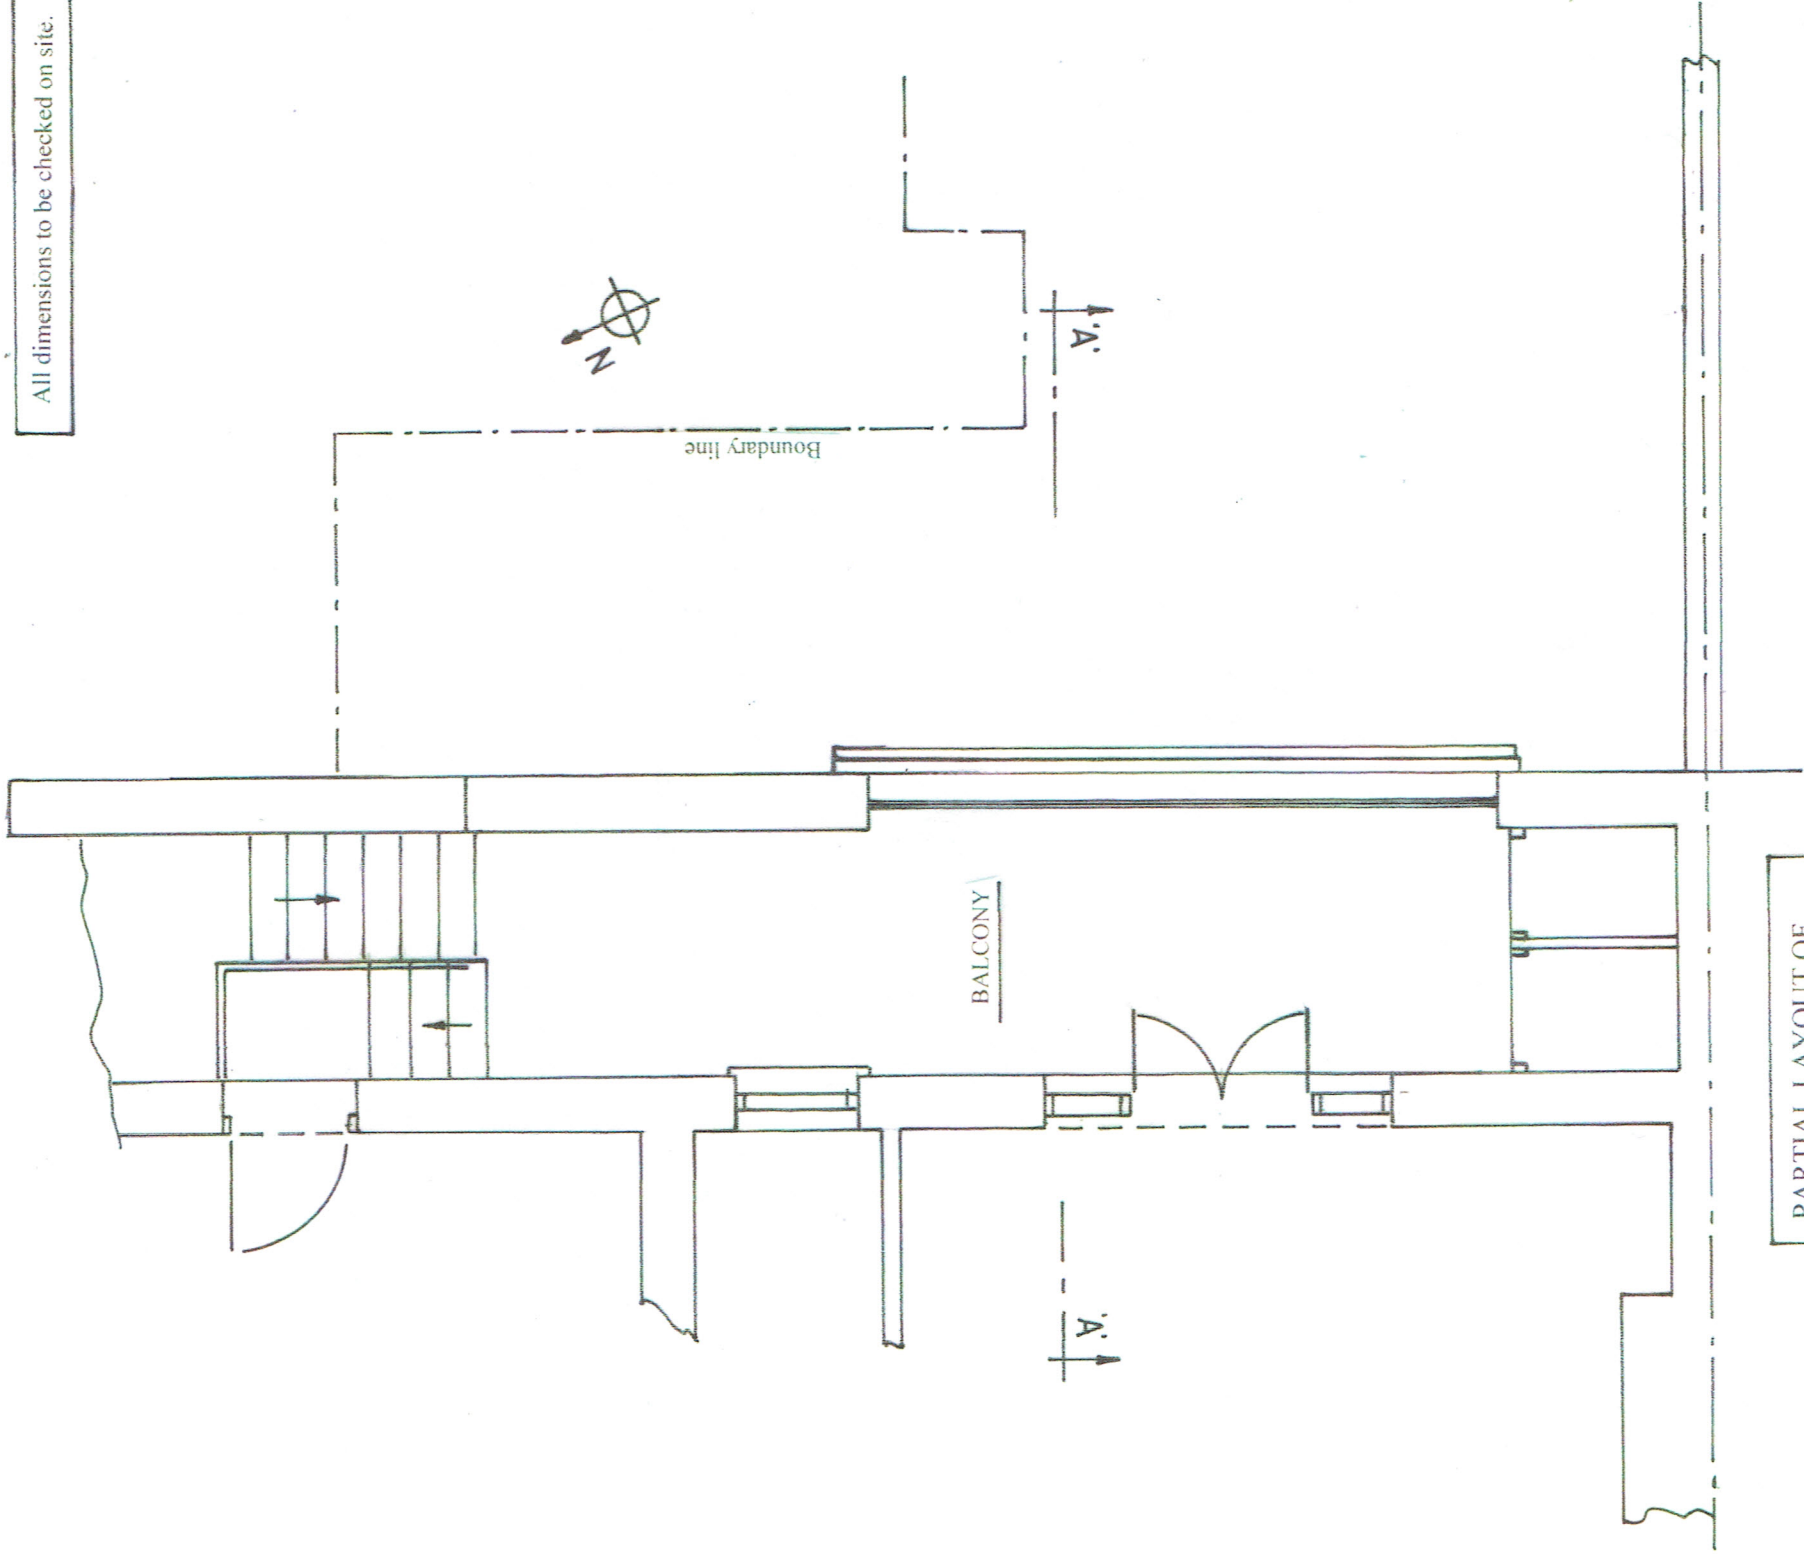

PARTIAL LAYOUT OF
UPPER GROUND FLOOR

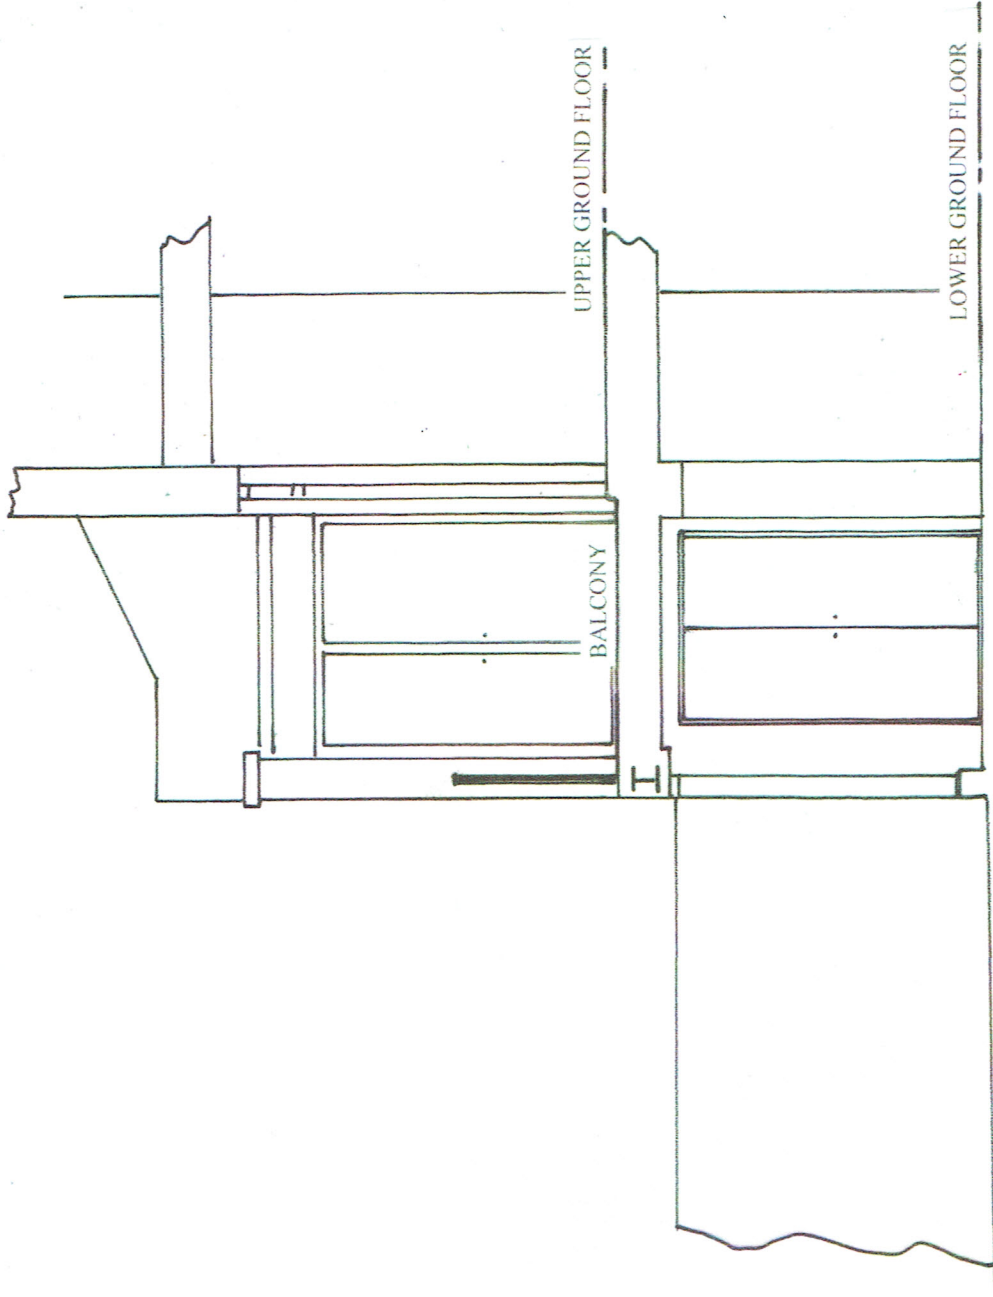

SECTION ON 'AA'

C.E.D.C.	Site	Title	Scale 1:50 on A3
14 Rowan Road, London	38 Belsize Grove, London	EXISTING UPPER GROUND FLOOR AND SECTION 'AA'	Date 24.04.2021
W6 7DU	NW3 4TR		
020 7603 7770			
			Drg No J/BG 21 3 03