


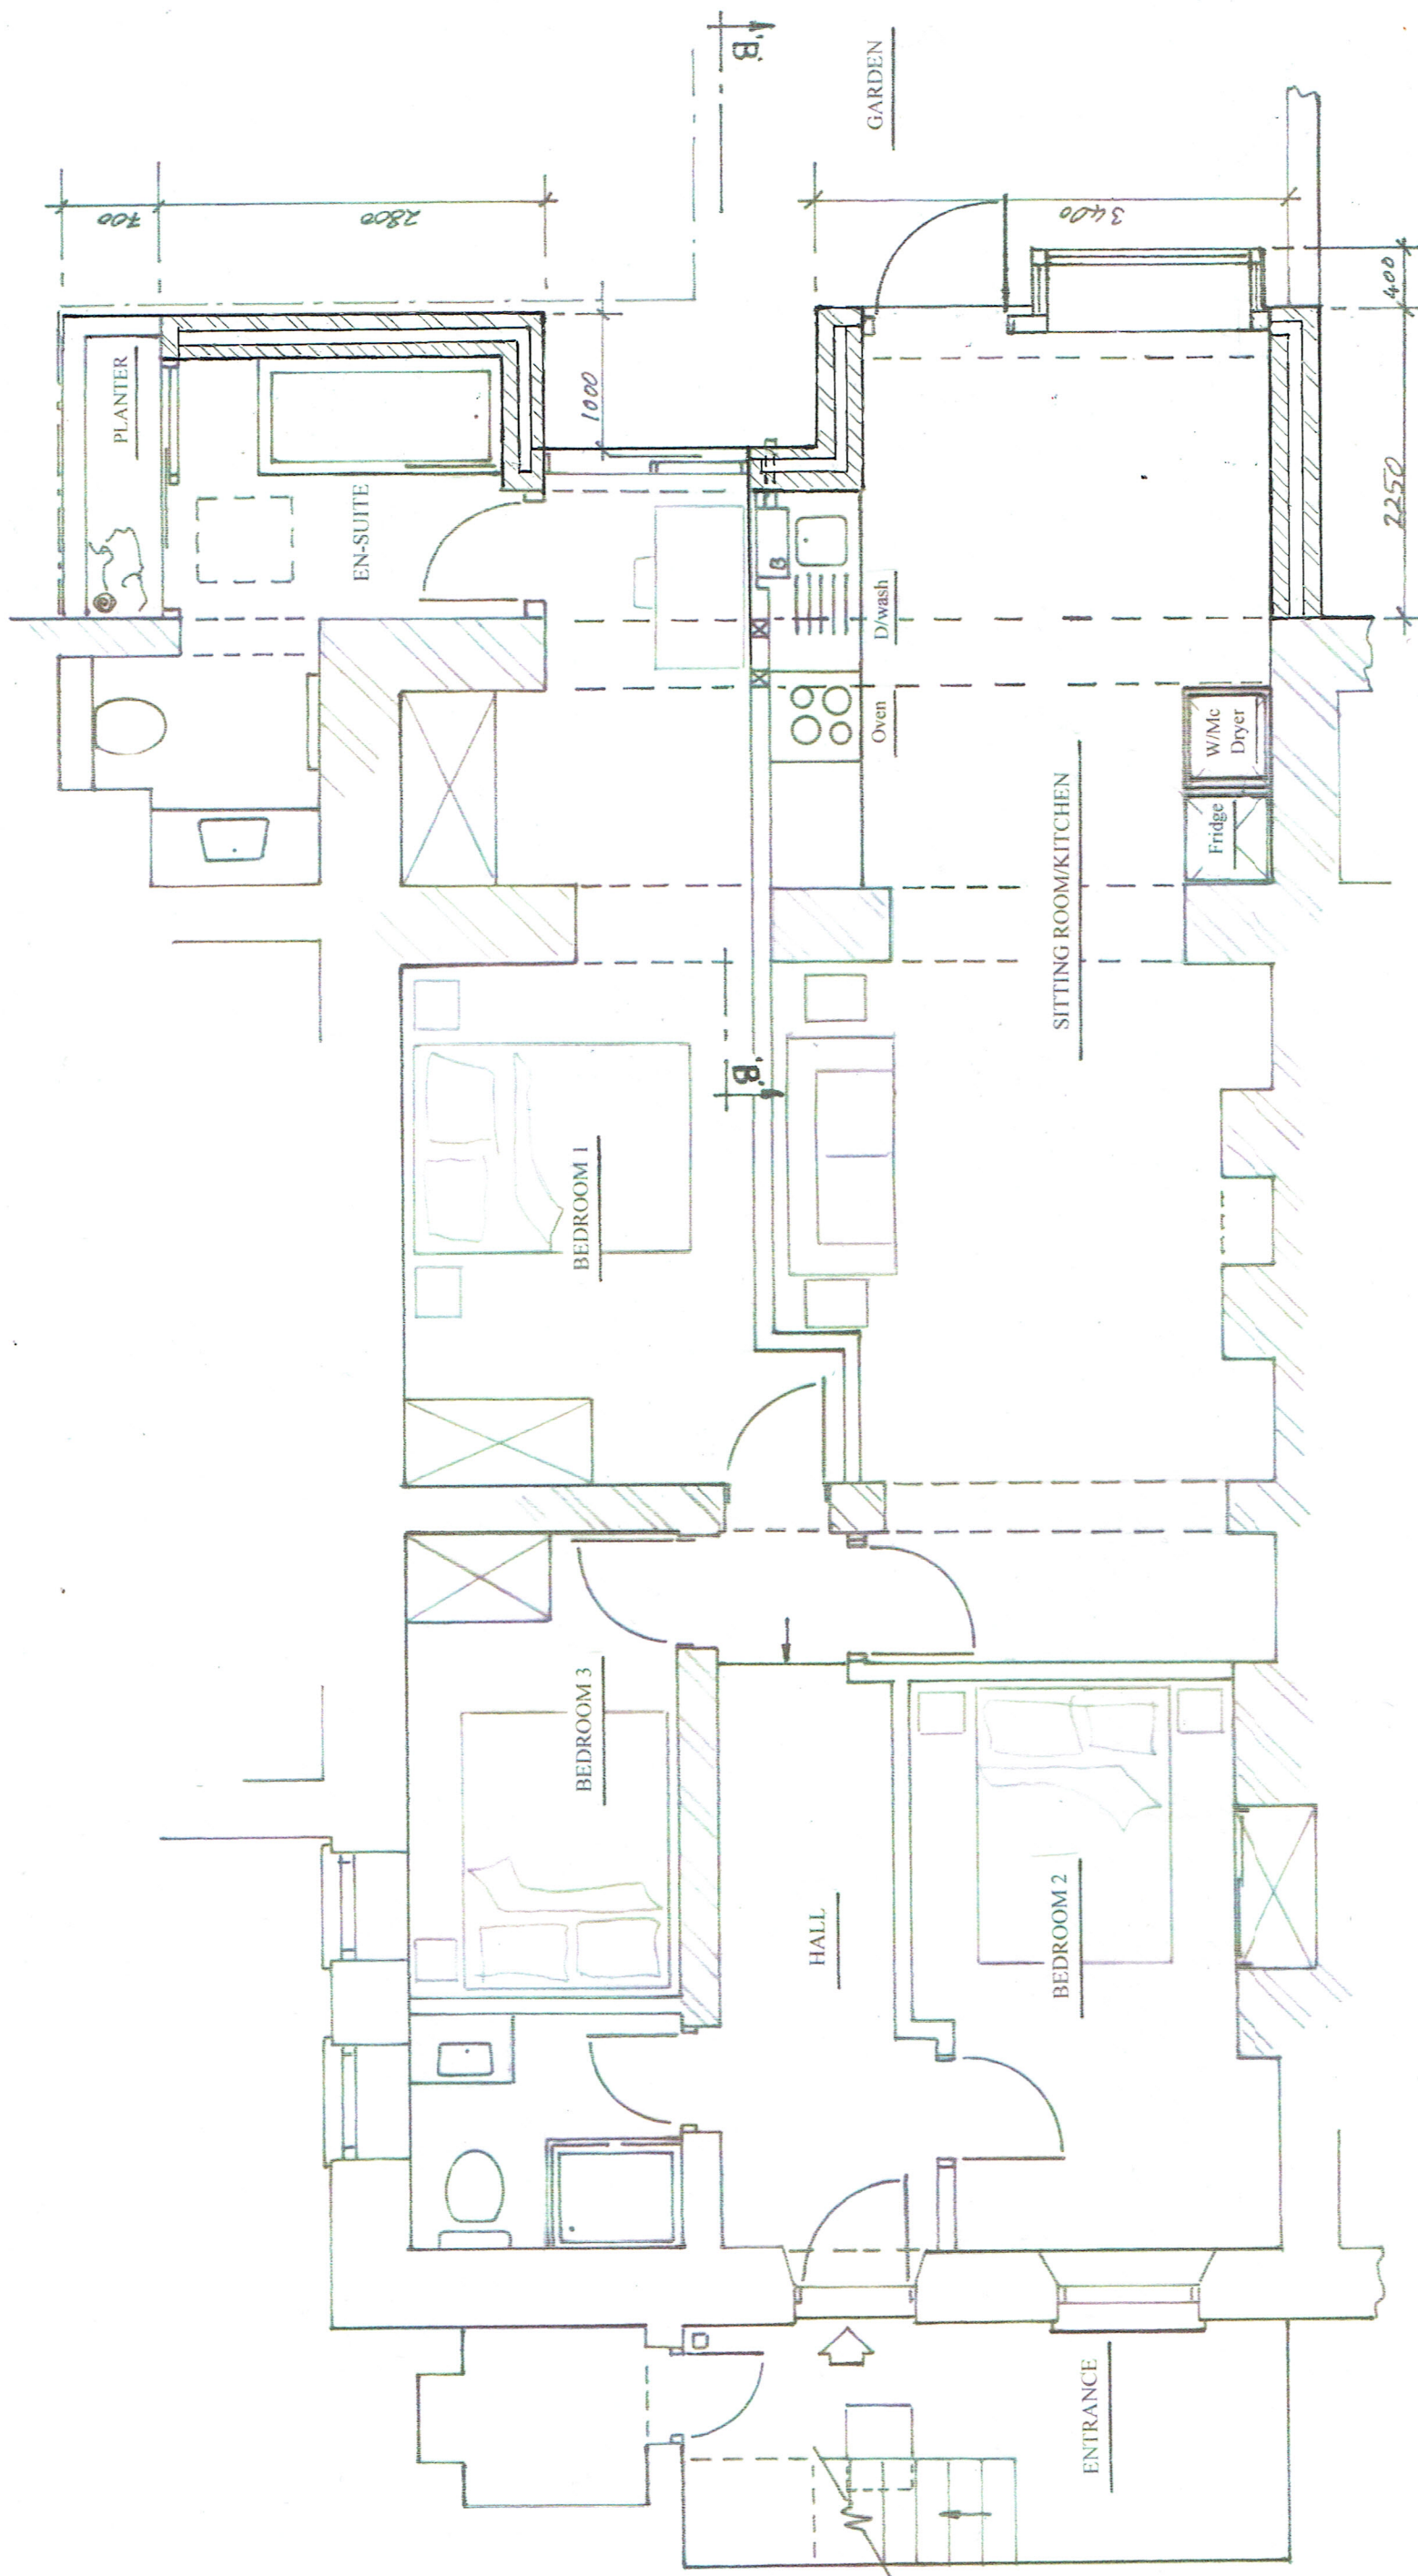

All dimensions to be checked on site.
All works to comply with current Planning and Building Control regulations.

C.E.D.C.
14 Rowan Road,
London
W6 7DU
020 7603 7770

Site
38 Belsize Grove.
London
NW3 4TR

Title
PROPOSED LAYOUT
LOWER GROUND FLOOR

Scale 1:50 on A3
Date 20.06.2021

Drg No
J/BG 21 3 05