


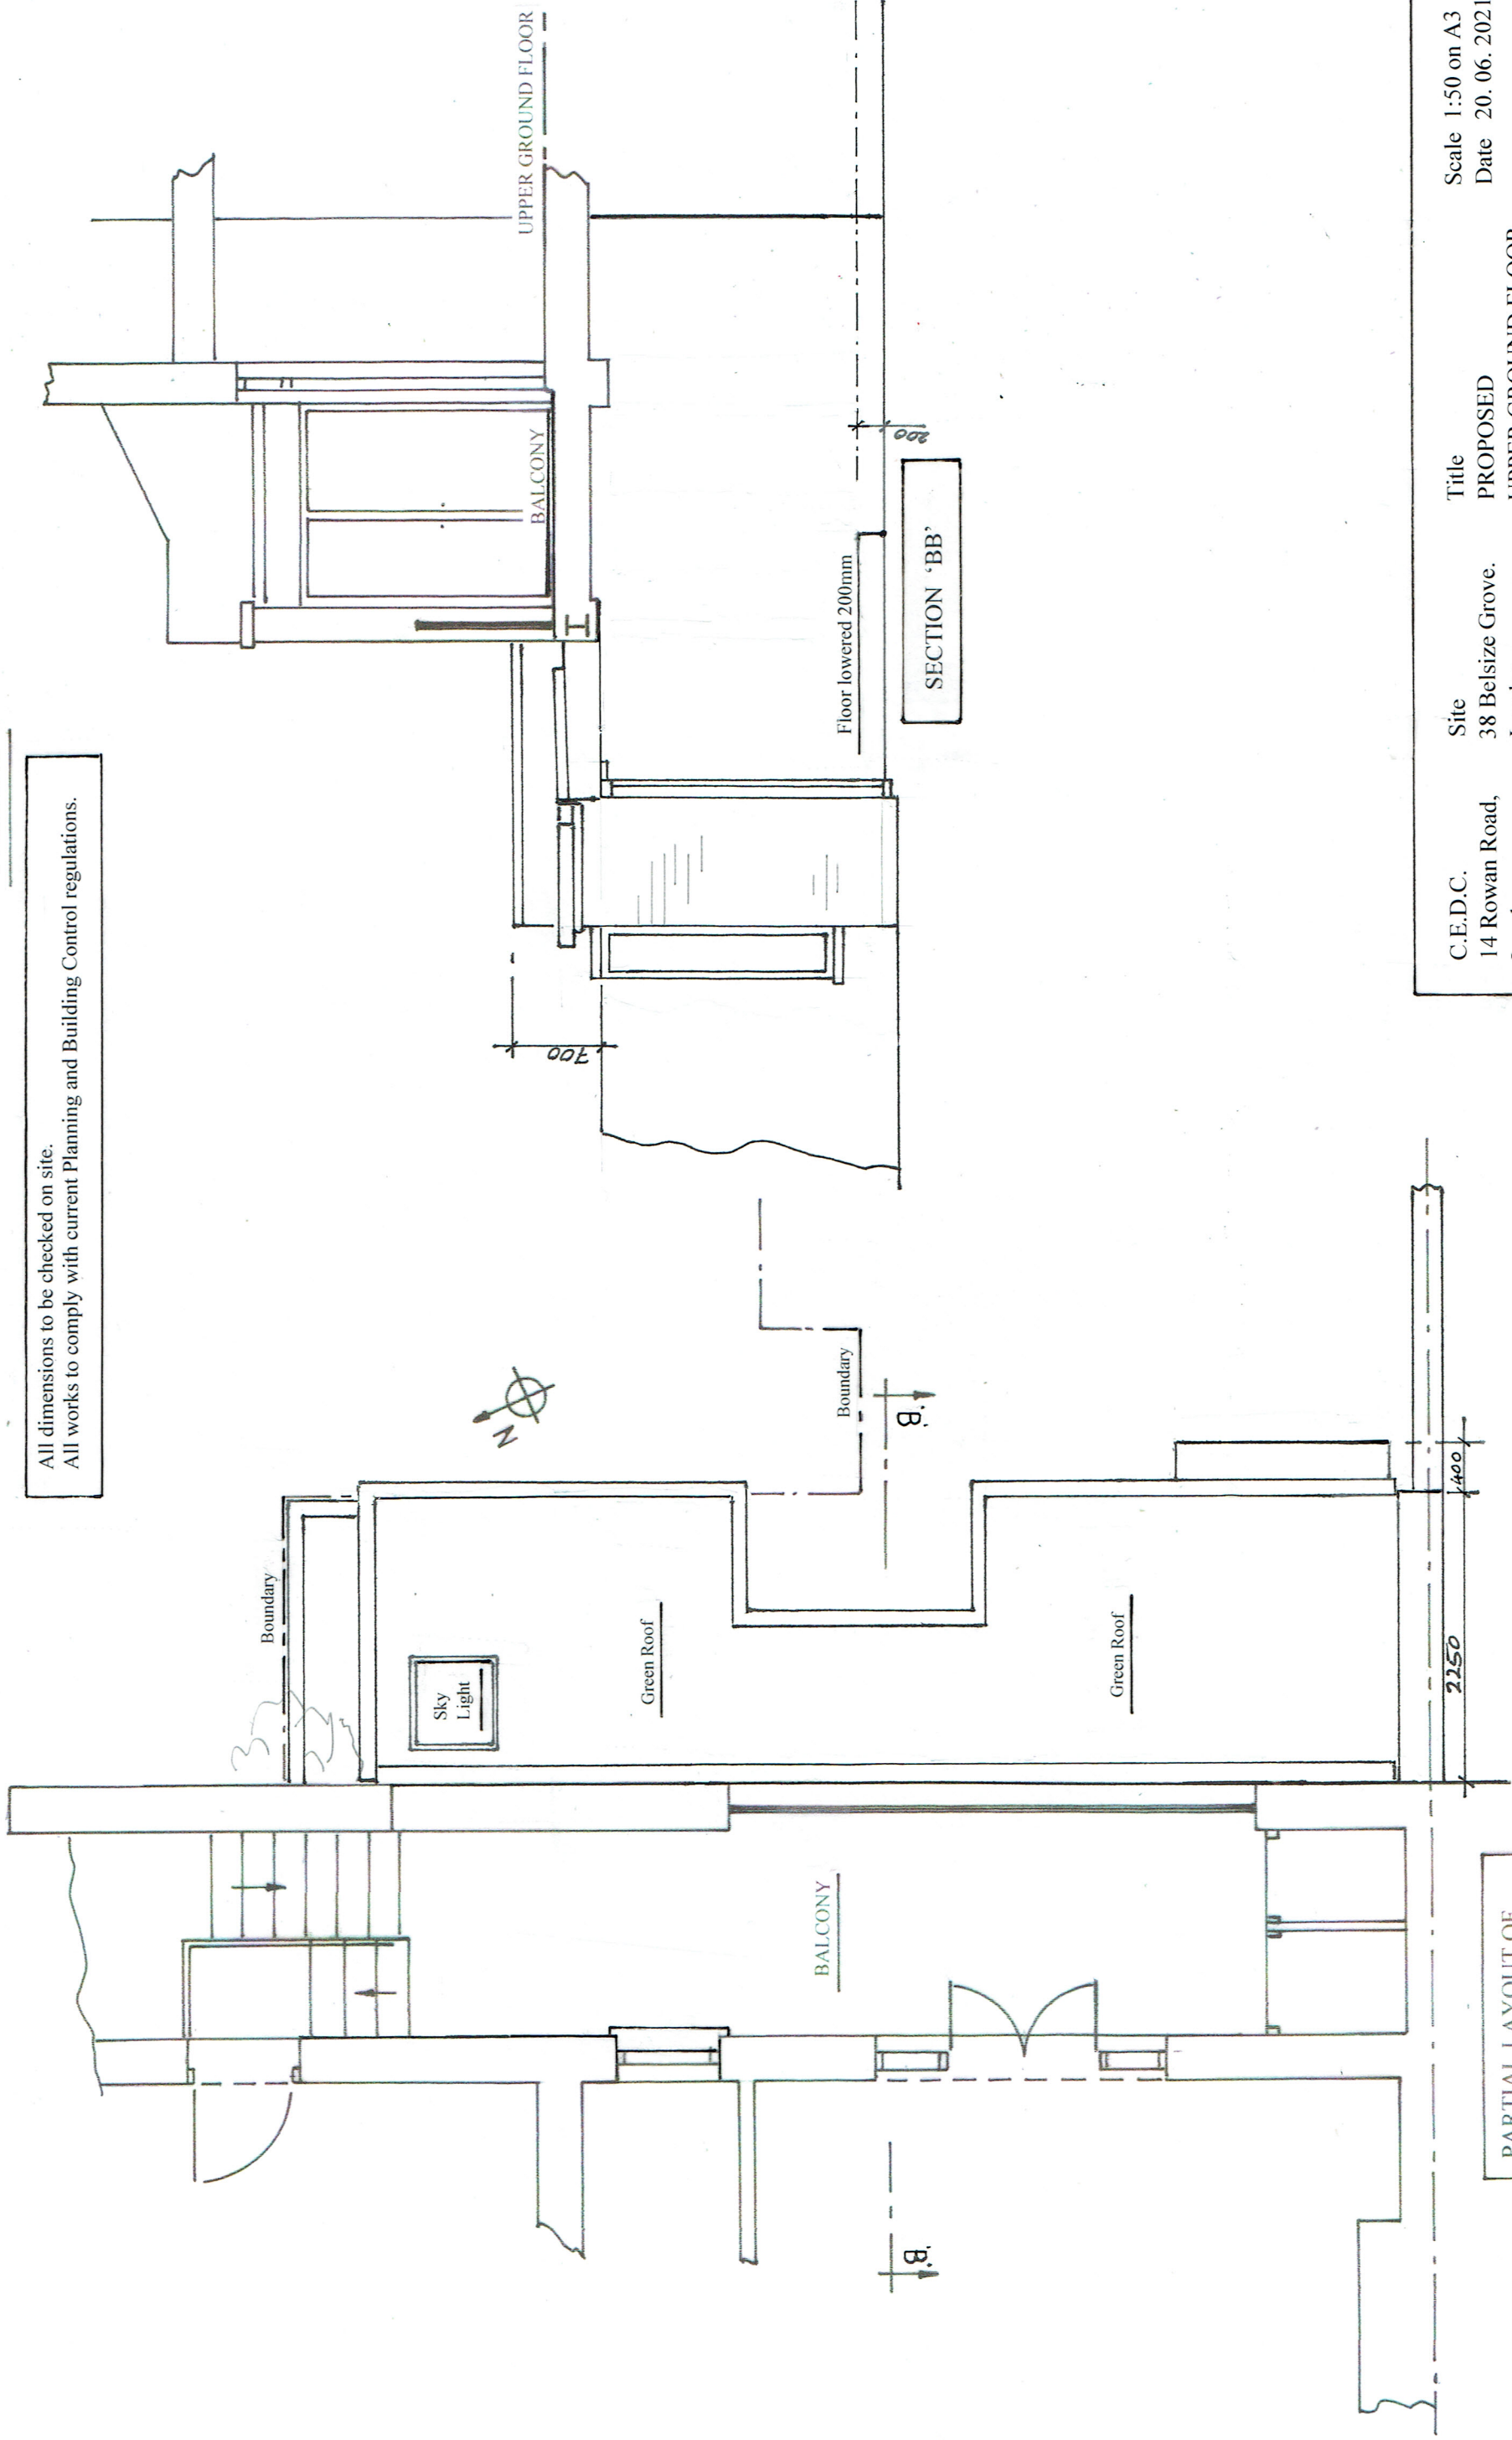

All dimensions to be checked on site.
All works to comply with current Planning and Building Control regulations.



C.E.D.C.	Site	Title	Scale 1:50 on A3
14 Rowan Road, London W6 7DU	38 Belsize Grove, London NW3 4TR	PROPOSED UPPER GROUND FLOOR AND SECTION 'BB'	Date 20.06.2021
020 7603 7770			Drg No J/BG 213 07