



The structural engineering design for the proposed alterations will be approved before works are undertaken.

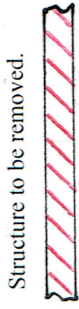

Structure to be removed.

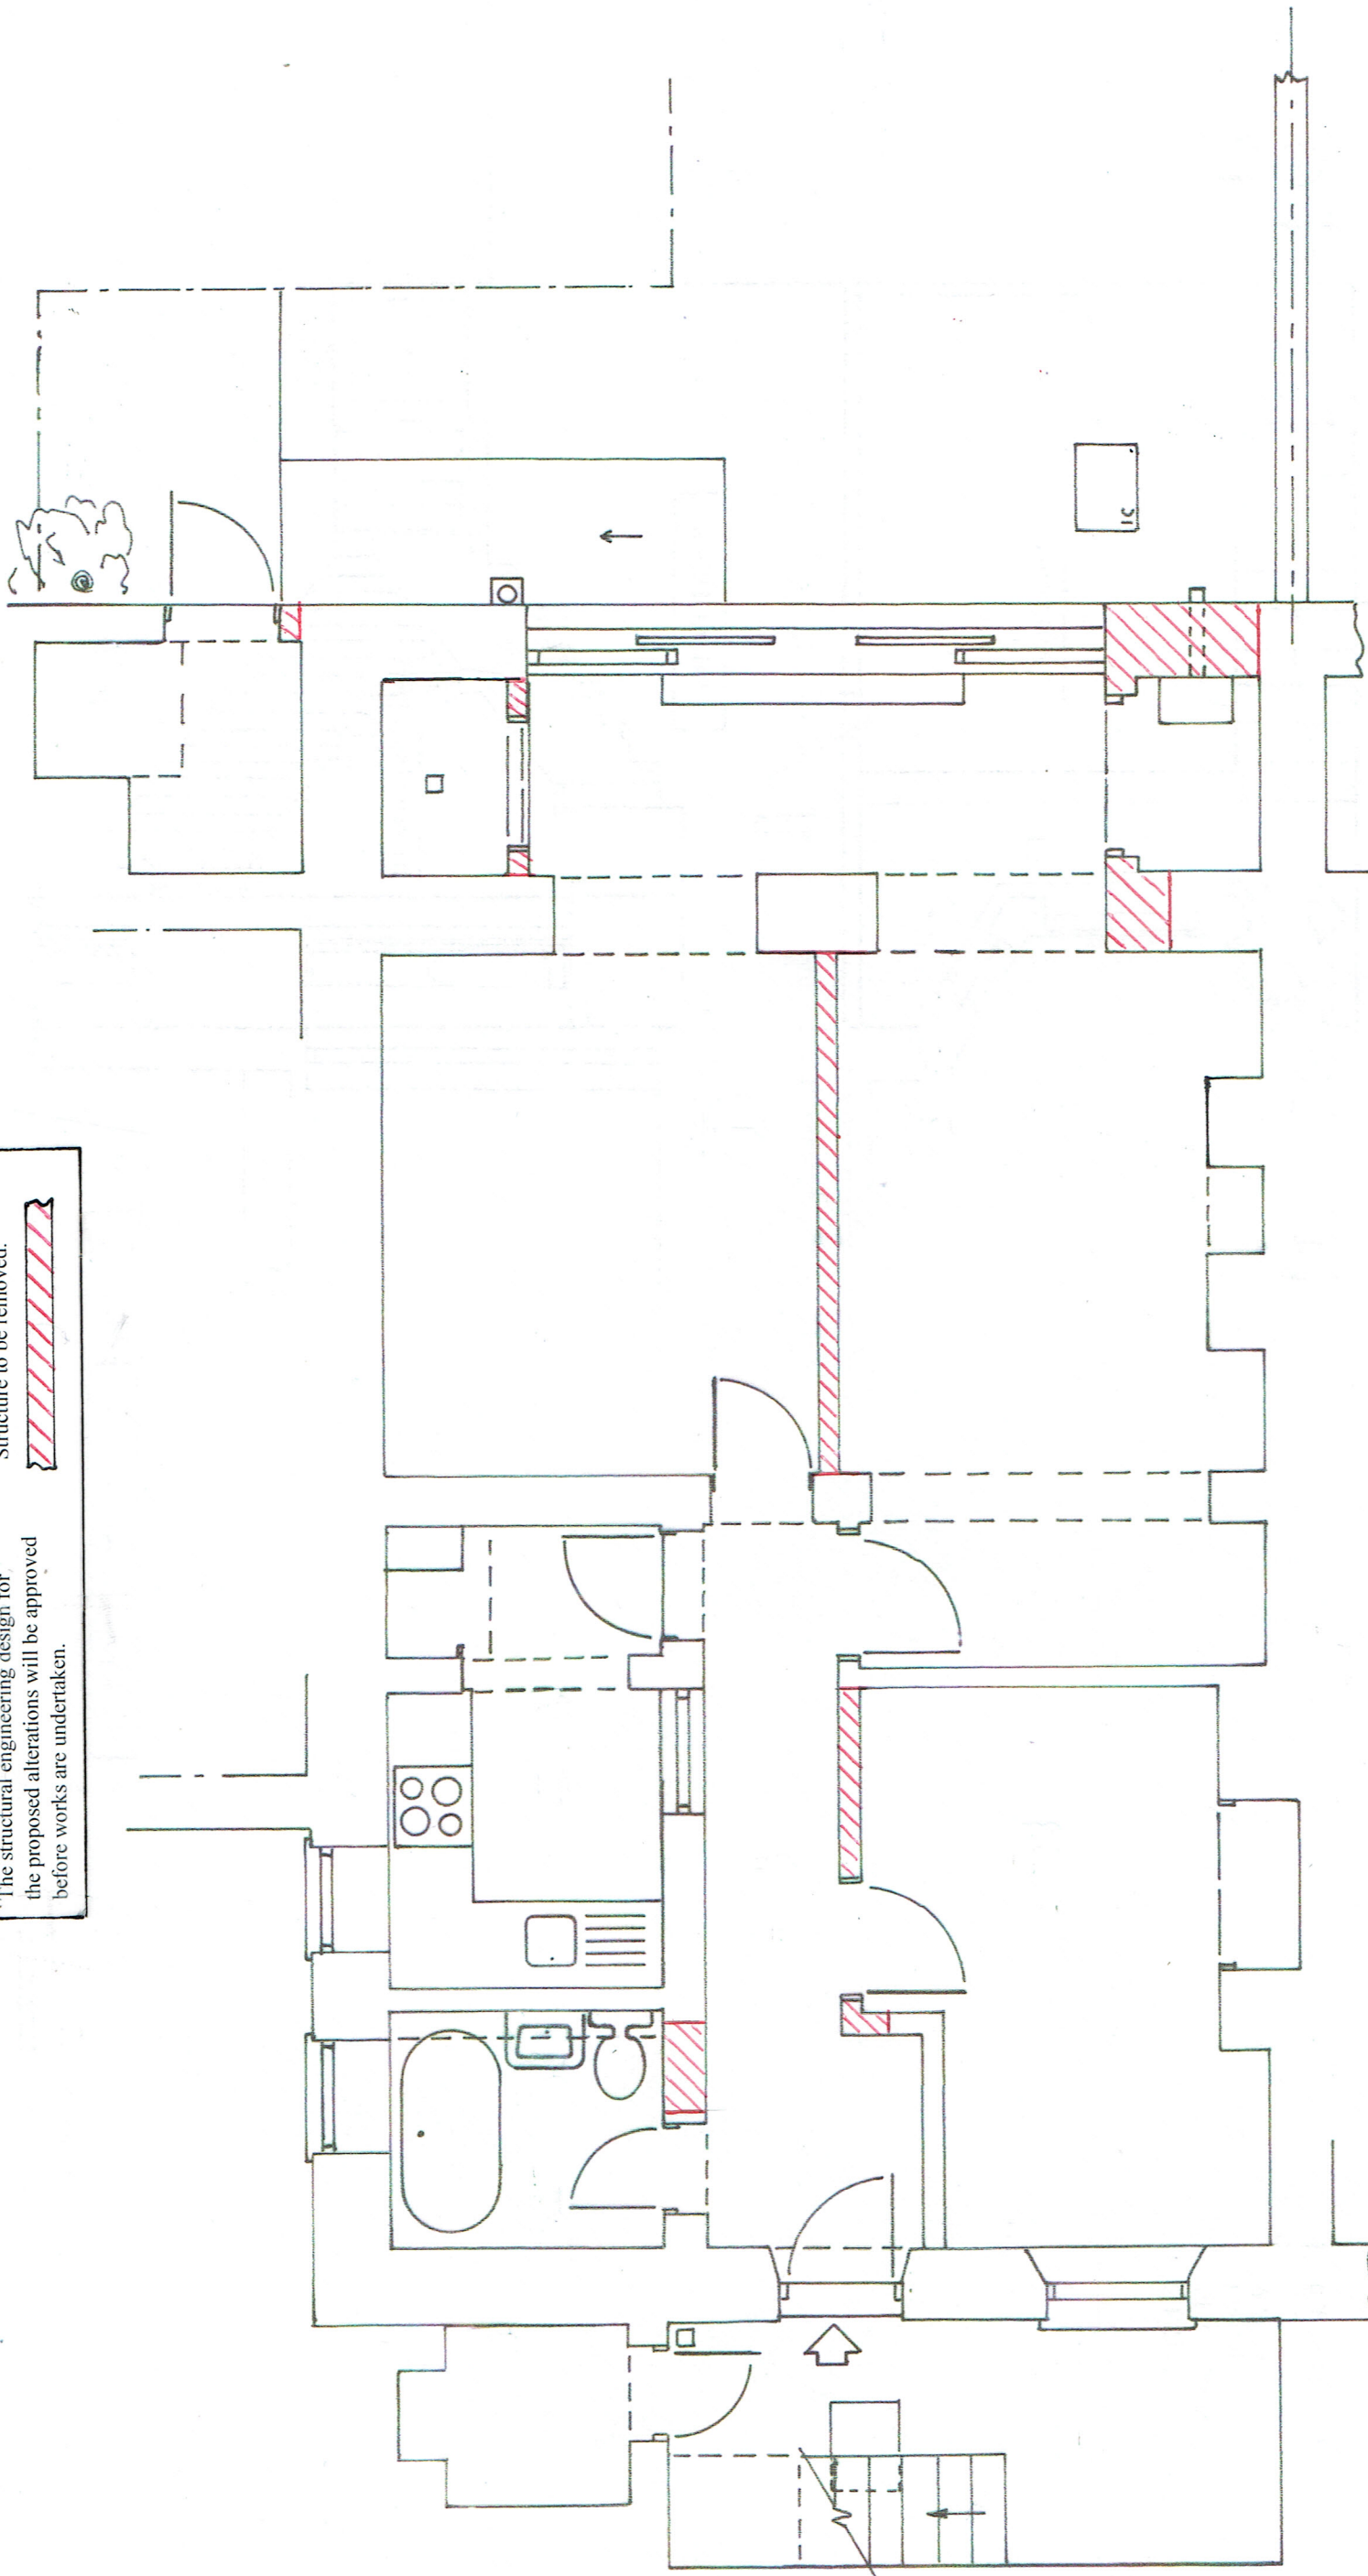

All dimensions to be checked on site.
All works to comply with current Planning and Building Control regulations.

C.E.D.C.
14 Rowan Road,
London
W6 7DU
020 7603 7770

Site
38 Belsize Grove.
London
NW3 4TR

Title
DEMOLITION PLAN

Scale 1:50 on A3
Date 24.06.2021

Drg No
J/BG 213 08