



Timber glazed window/door for access to roof terrace
1100mm high toughened etched glass privacy screen with internal timber trellis.
Plants to perimeter of terrace with 650mm setback to side and 2000mm setback to rear to avoid any overlooking/loss of privacy.
Green dashed line denotes outline of recently approved roof terrace application at no.28 Achilles Road ref:2020/2474/P approved 06/01/21

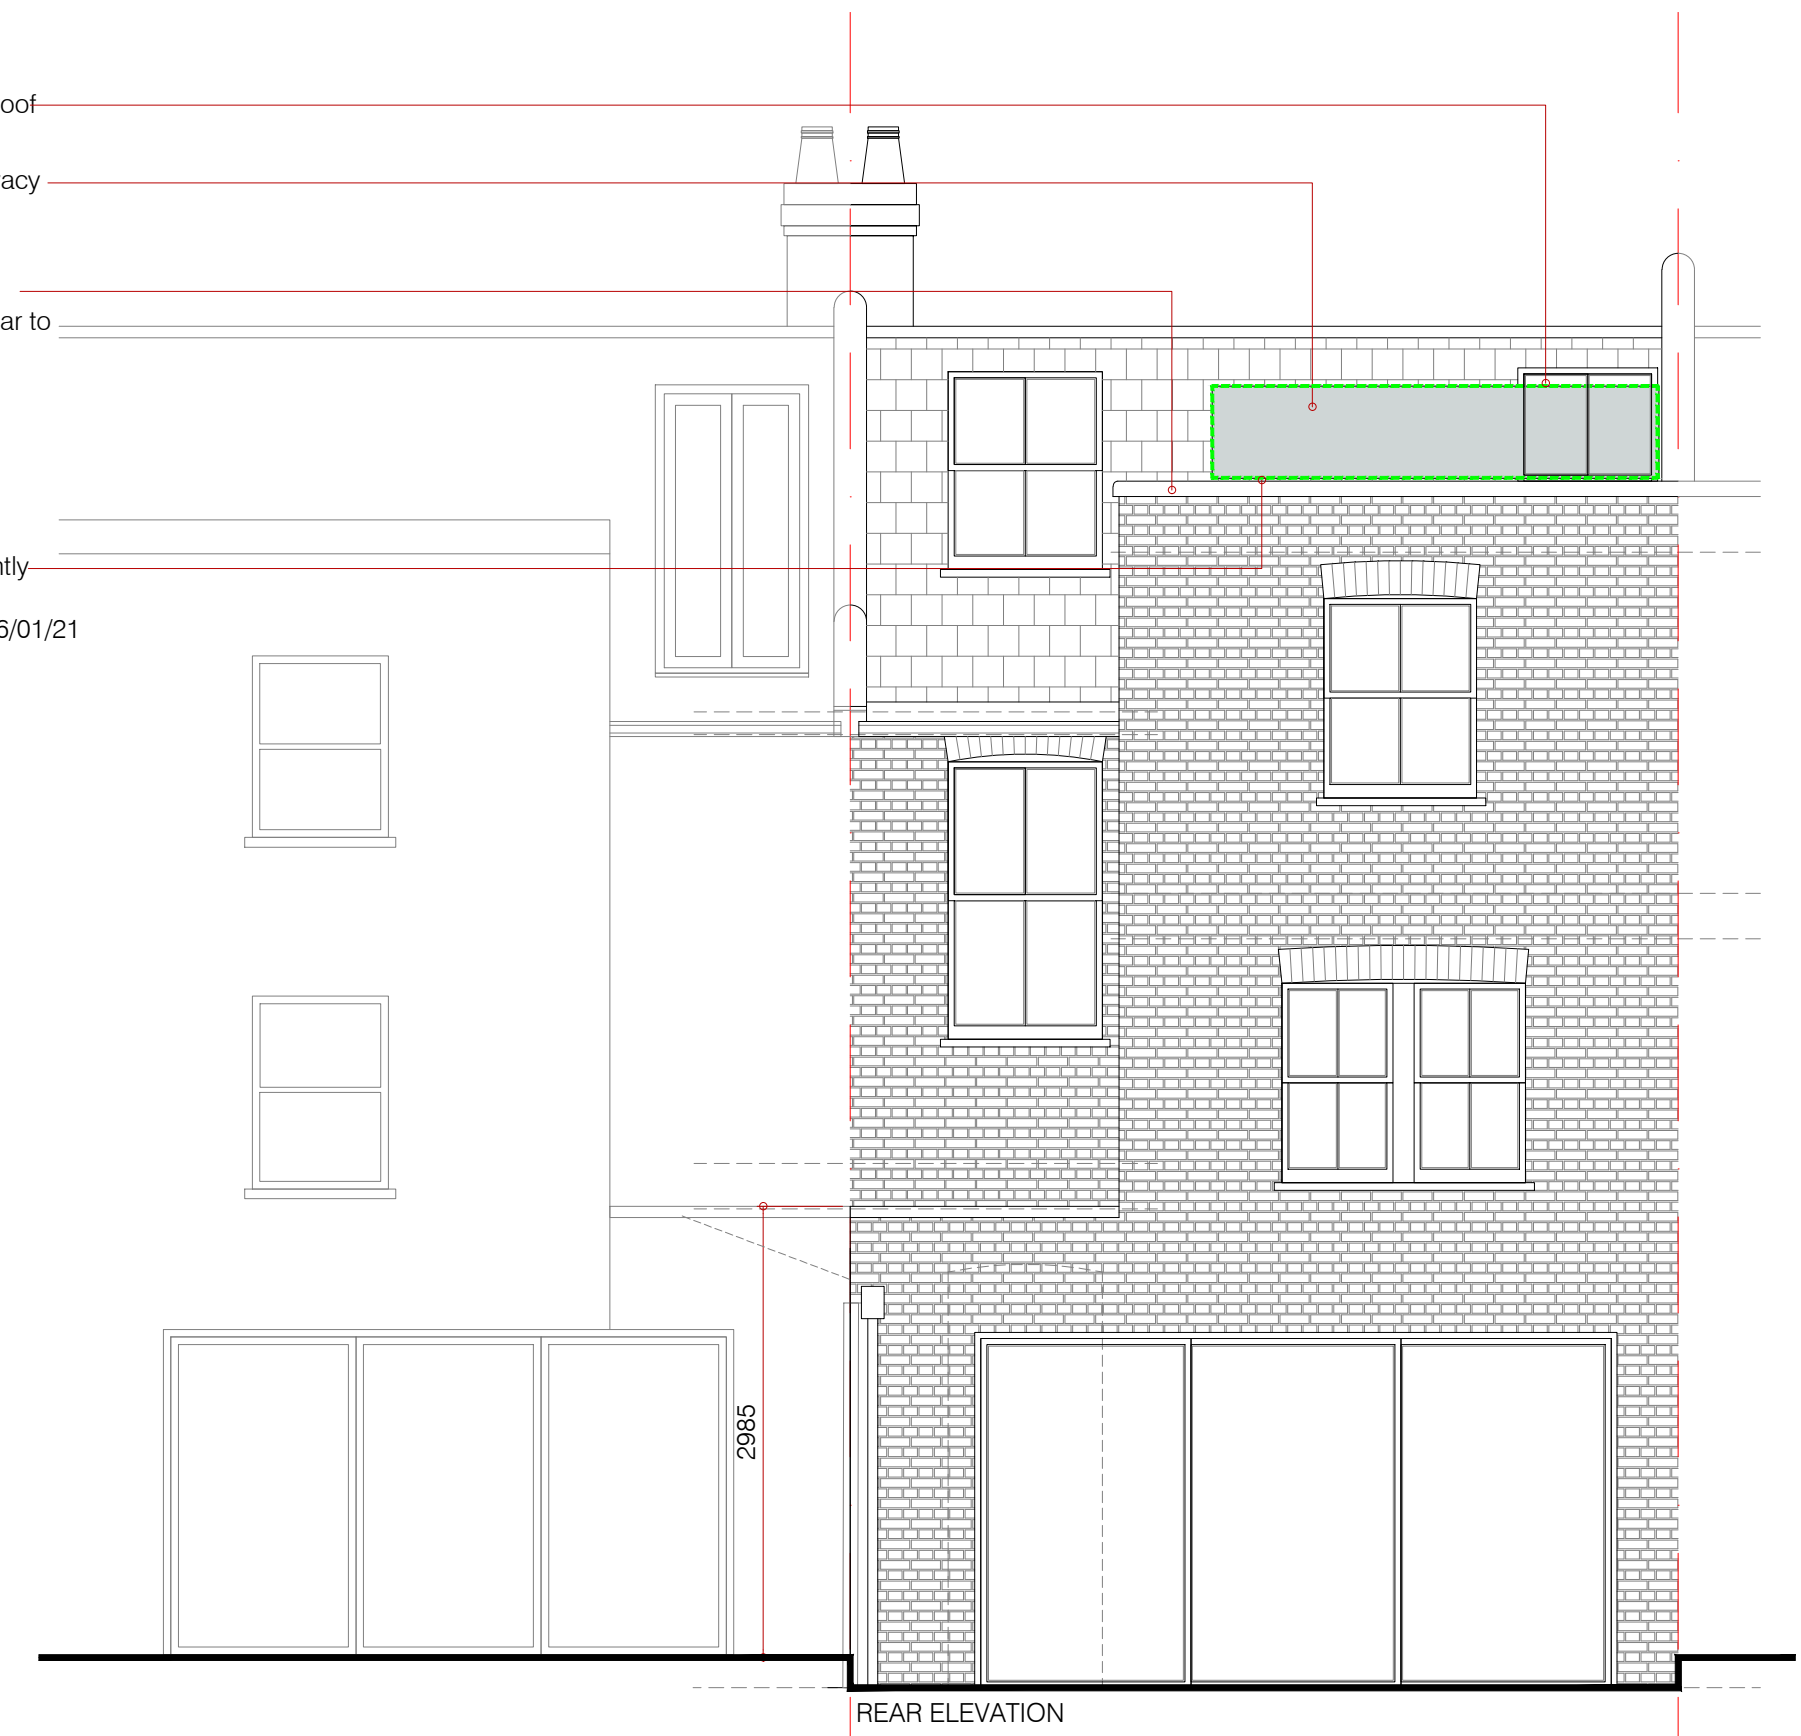

SCALE - 1:50

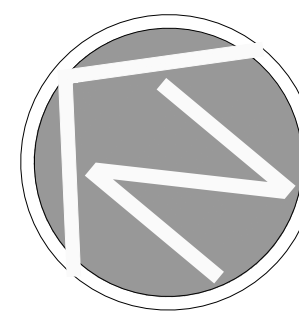

Rev.:	Description.:	Date.:	Initial by.:
A	1:50 sectional elevation added	JUNE	PC

Note.:
Do not scale this drawing. All dimensions and setting out must be checked on site prior to construction/manufacture. Any errors to be highlighted to Carter Designs. All rights reserved. No reproduction in any material form is permitted without consent. Copyright Carter Design Studio Ltd 2020 ©

PLANNING			
Project Title: 32 Achilles Road, London, NW6 1EA Roof Terrace			
Drawing Title: PROPOSED PLANS		Date: MARCH 21	

Project No.:	Drawing No.:	Rev.:	Scale:
104-20	2000	A	1:50@A1

Carter Designs

London - Harrogate
Address
2 Michael Road
Cooper House
London
SW6 2AD
T: 01423 549 813
E: mail@carter-designs.com
W: www.carter-designs.com
Address
81A Otley Road,
Harrogate
HG2 0DU