

A

B

C

D

1

2

3



4

1

2


3

4

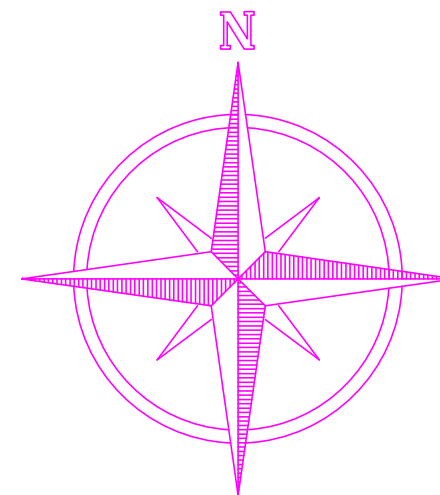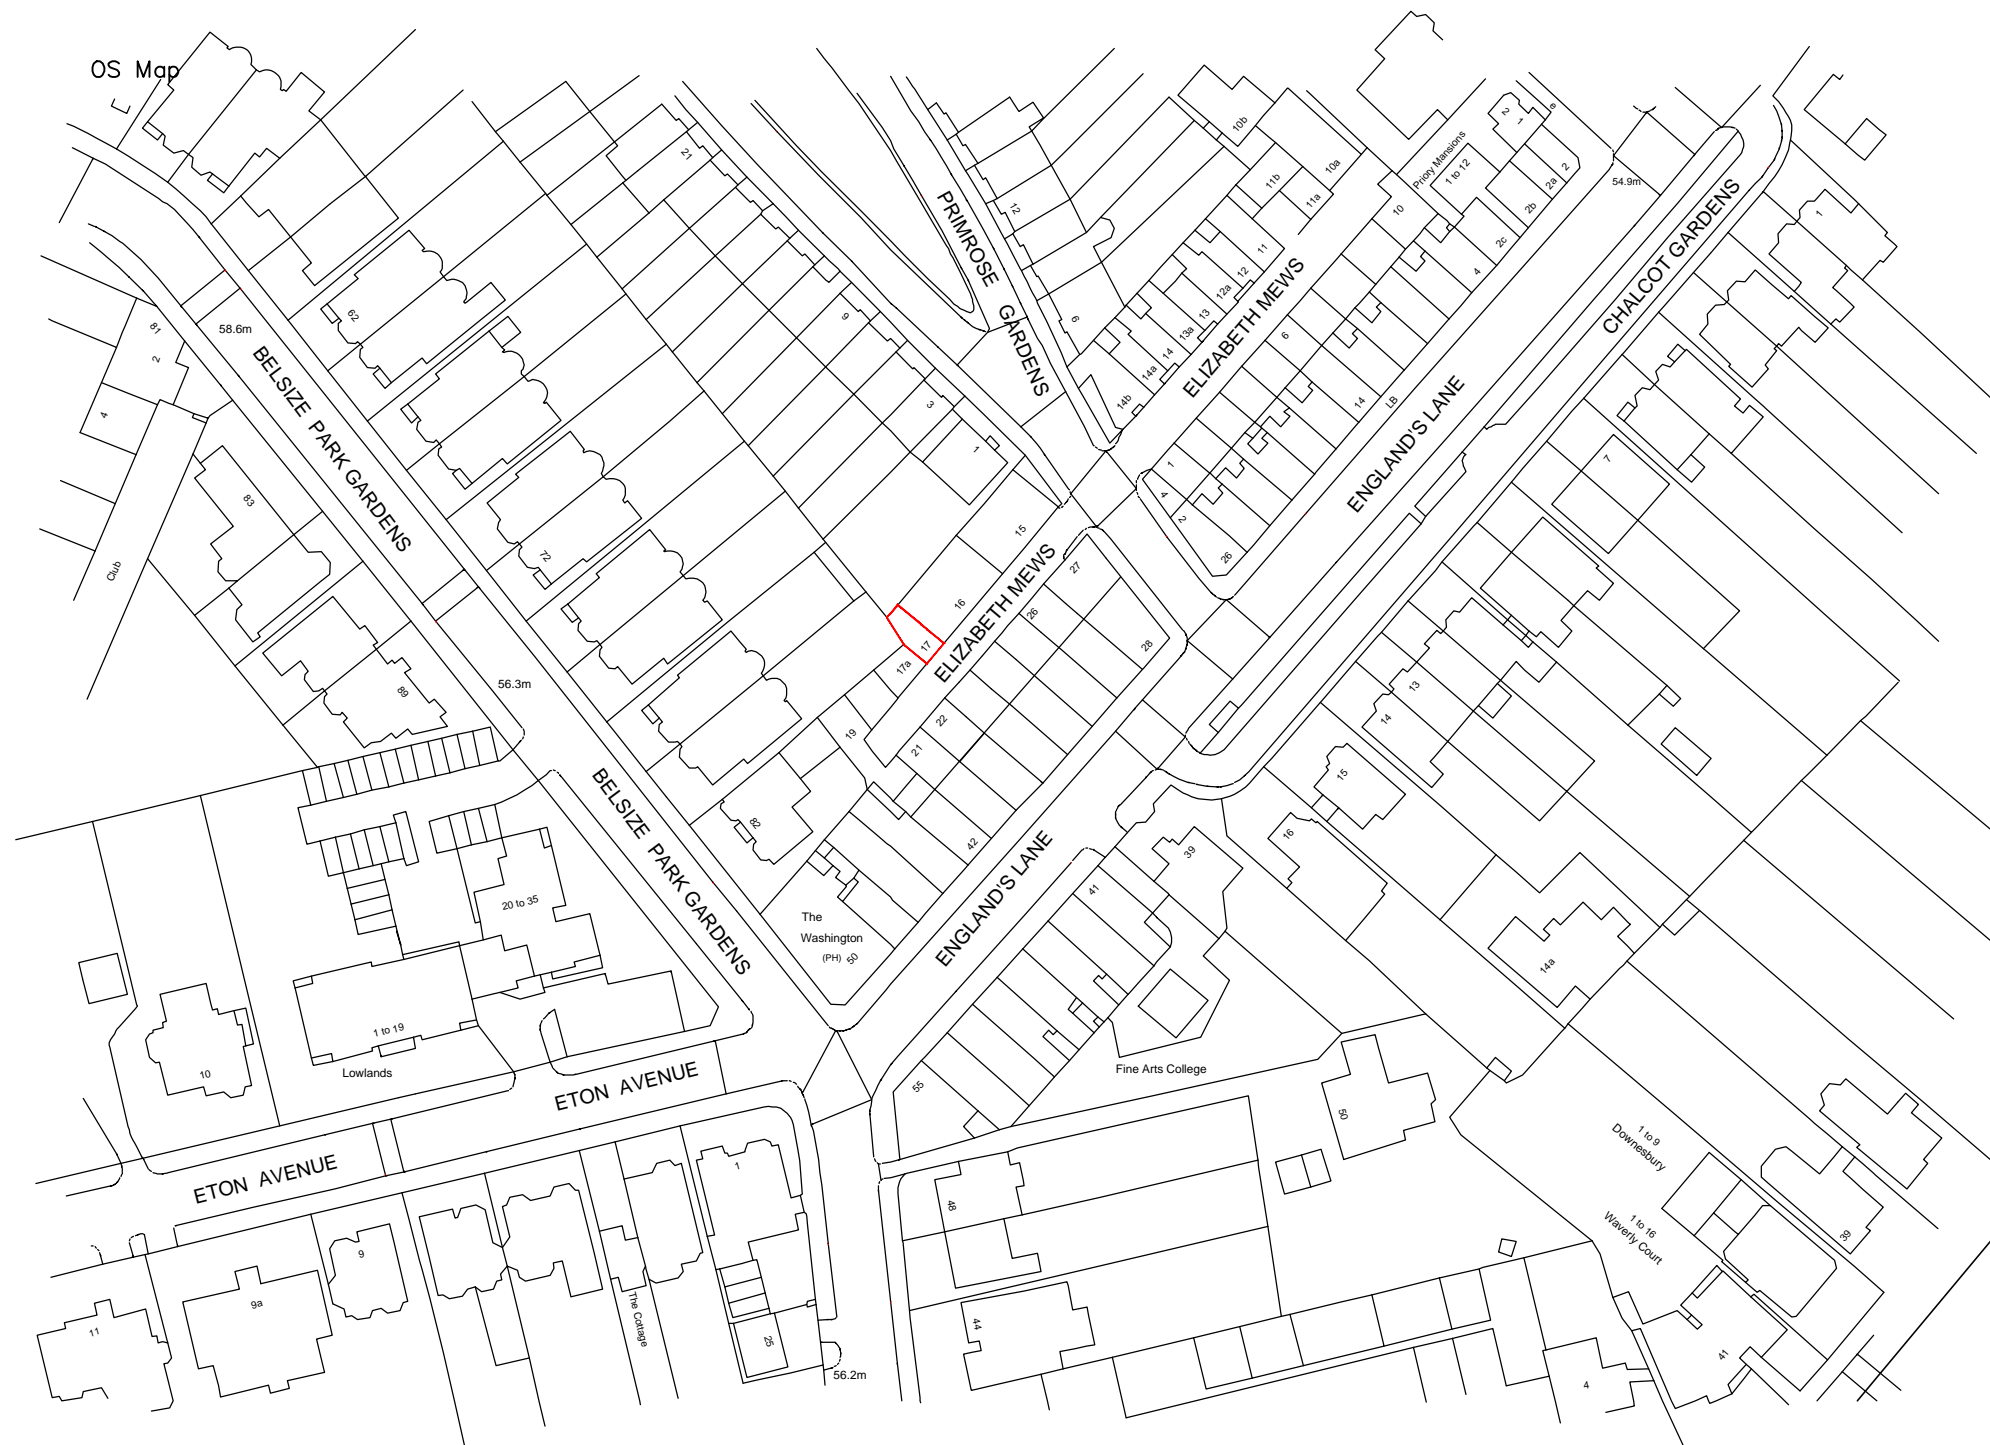

# LOCATION PLAN

SCALE: 1:1250

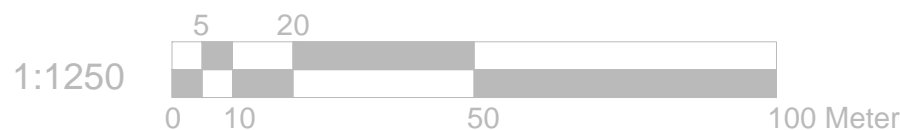

## REFERENCE DRAWINGS

## GENERAL NOTES

This drawing is for planning use only do not use this drawing for any purpose other than that for which it was issued.  
Structural Design and Building Control Approval is required before construction commences.  
This drawing is subject to copyright do not reproduce this drawing without prior permission.

No DATE

REVISION

BY CHK

CONSULTANT



CIVIL ENGINEERS  
STRUCTURAL ENGINEERS  
ARCHITECTURAL DESIGNERS  
Contact: 07947249323

DRAWN SH

CHECKED A.R

PROJECT NO.

CLIENT/PROJECT

**17 Elizabeth Mews  
London NW3 4UH**

TITLE

**SITE LOCATION**

DRAWING No.

**D10**

SCALE: 1:1250

DATE: 29-04-2021

A

B

C

D