


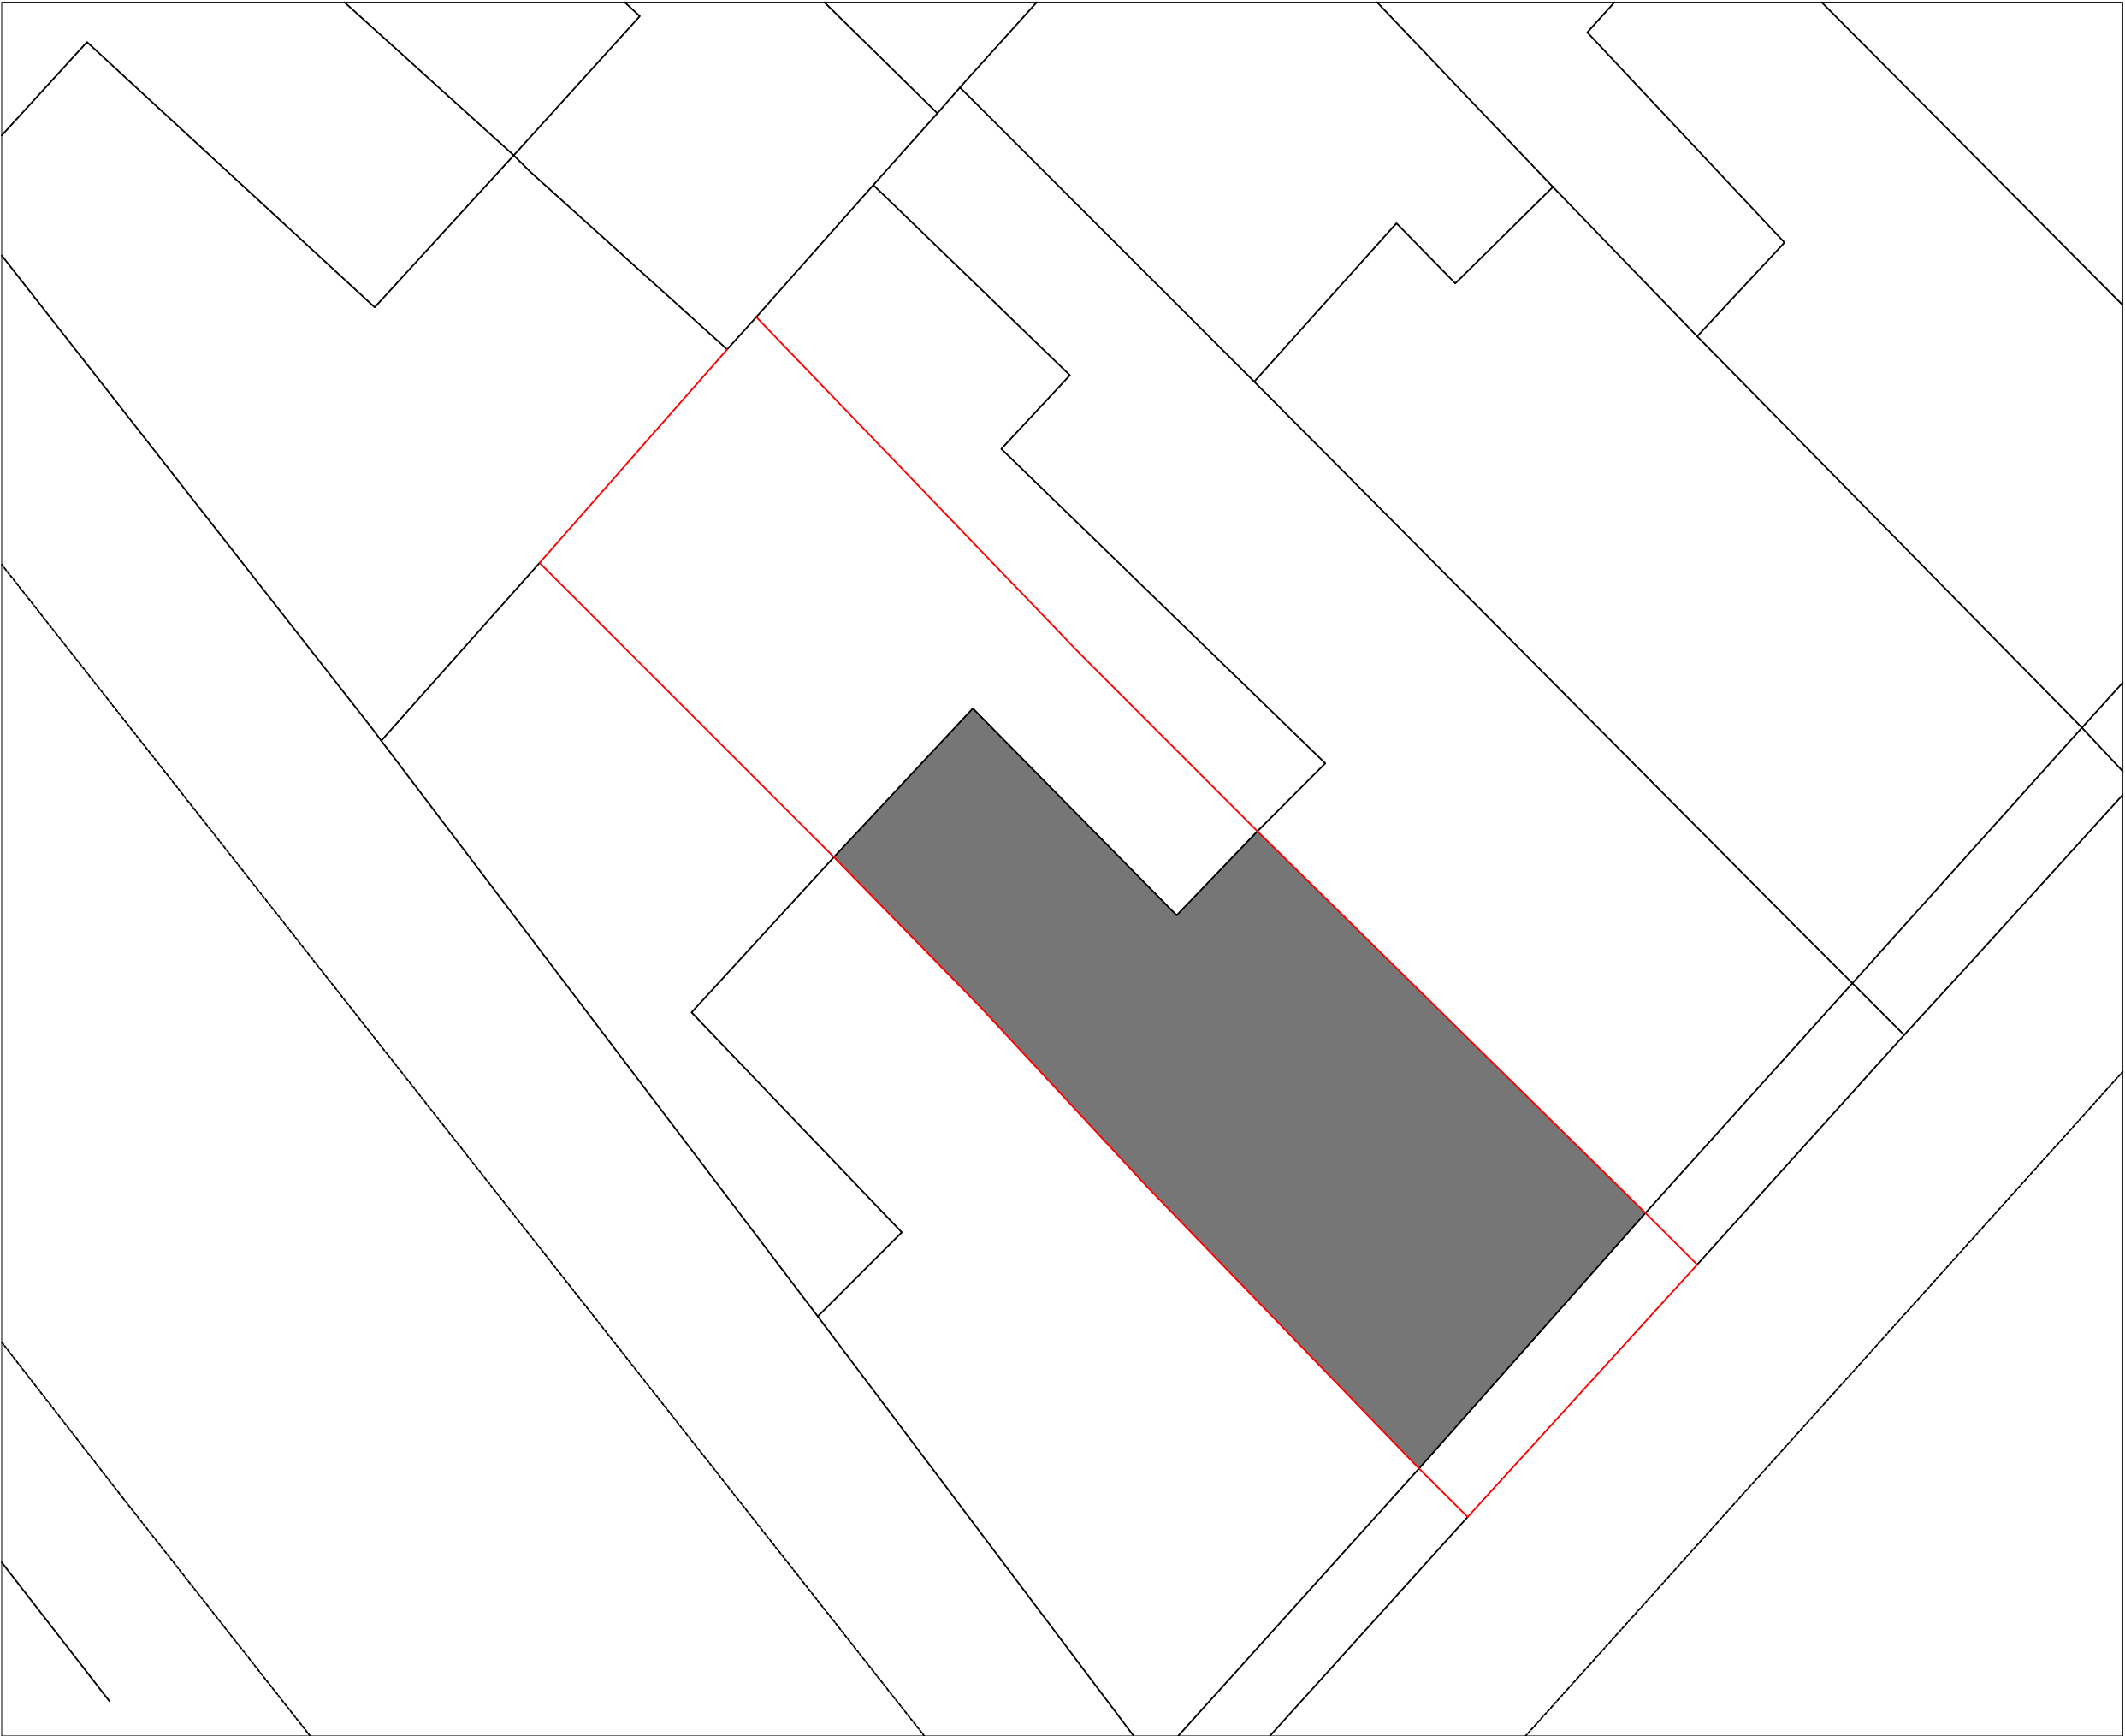

**NS SURVEYING & DESIGN**

INFO@NSSURVEYORS.CO.UK    UNIT 25  
0117 904 4850    BACKFIELDS LANE  
WWW.NSSURVEYORS.CO.UK    BRISTOL BS2 8QW

SITE:    3 TWISDEN ROAD  
         LONDON NW3 1DL

TITLE:    BLOCK PLAN

STATUS:    PLANNING

|                    |                    |
|--------------------|--------------------|
| SCALE:    1:100@A3 | DATE:    JULY 2021 |
|--------------------|--------------------|

|                   |      |
|-------------------|------|
| DWG NO:    162/P3 | REV: |
|-------------------|------|