


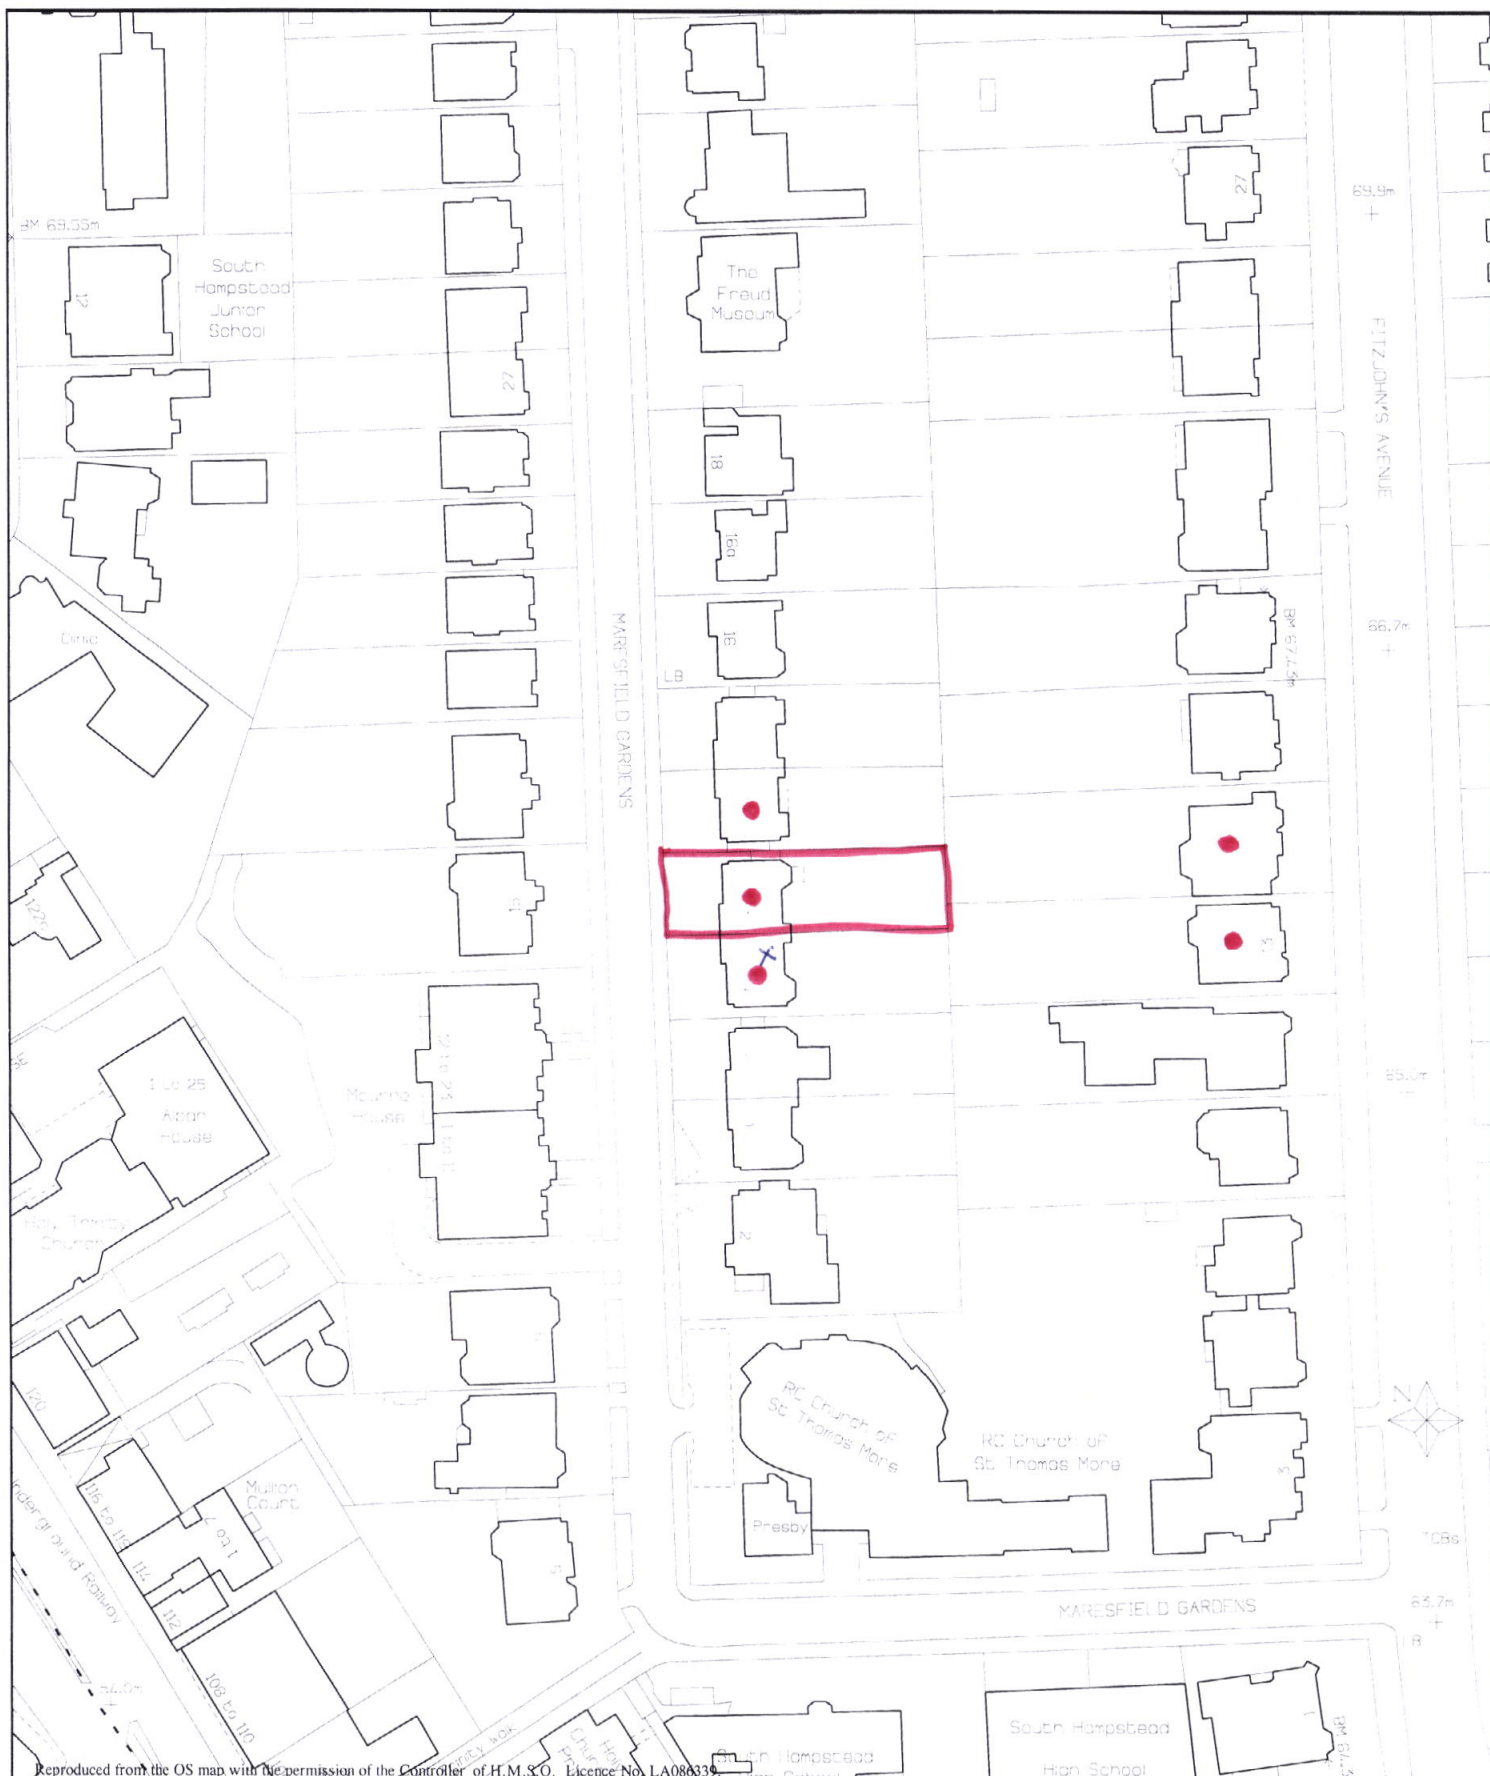

London Borough of Camden

Environment Department
Town Hall Extension
Argyle Street Entrance
London WC1H 8EQ

x objectors to R1
10, Maresfield Gardens, NW3

Date: 06-NOV-1997 Scale: 1 : 1250