
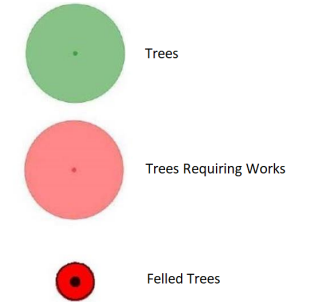


Tree works schedule

Bedford Square

ID	No. / Species	Works	Purpose of works	Action by
T94	1 x Platanus x hispanica London Plane	End-weight reduction - Specified extent. remove largest diameter section (approximately 22cm x 1m - one of three forks) at end of major NW lateral branch to relieve mechanical loading and manage risk of limb failure.		29/11/21
T95	1 x Platanus x hispanica London Plane	Remove specified limb / limbs. 15m SW over internal footpath, off large limb, branch approximately 4m x 9cm with epicormic growth on underside, suspected early stage massaria colonisation.		29/11/21
T114	1 x Ilex aquifolium Holly	Lift low canopy - Pedestrian clearance. to 2.5 m over footpath .		28/08/21
T115	1 x Laurocerasus lusitanica Portugal Laurel	Reduce faulted limb / limbs by - Specified extent. between 1-4m off upright stems in contact with neighbouring tree to remove rubbing limbs and prevent further damage to either tree. Remove deadwood.		29/11/21
T122	1 x Ilex aquifolium Holly	Lift low canopy - Pedestrian clearance. to 2.5 m over footpath .		28/08/21

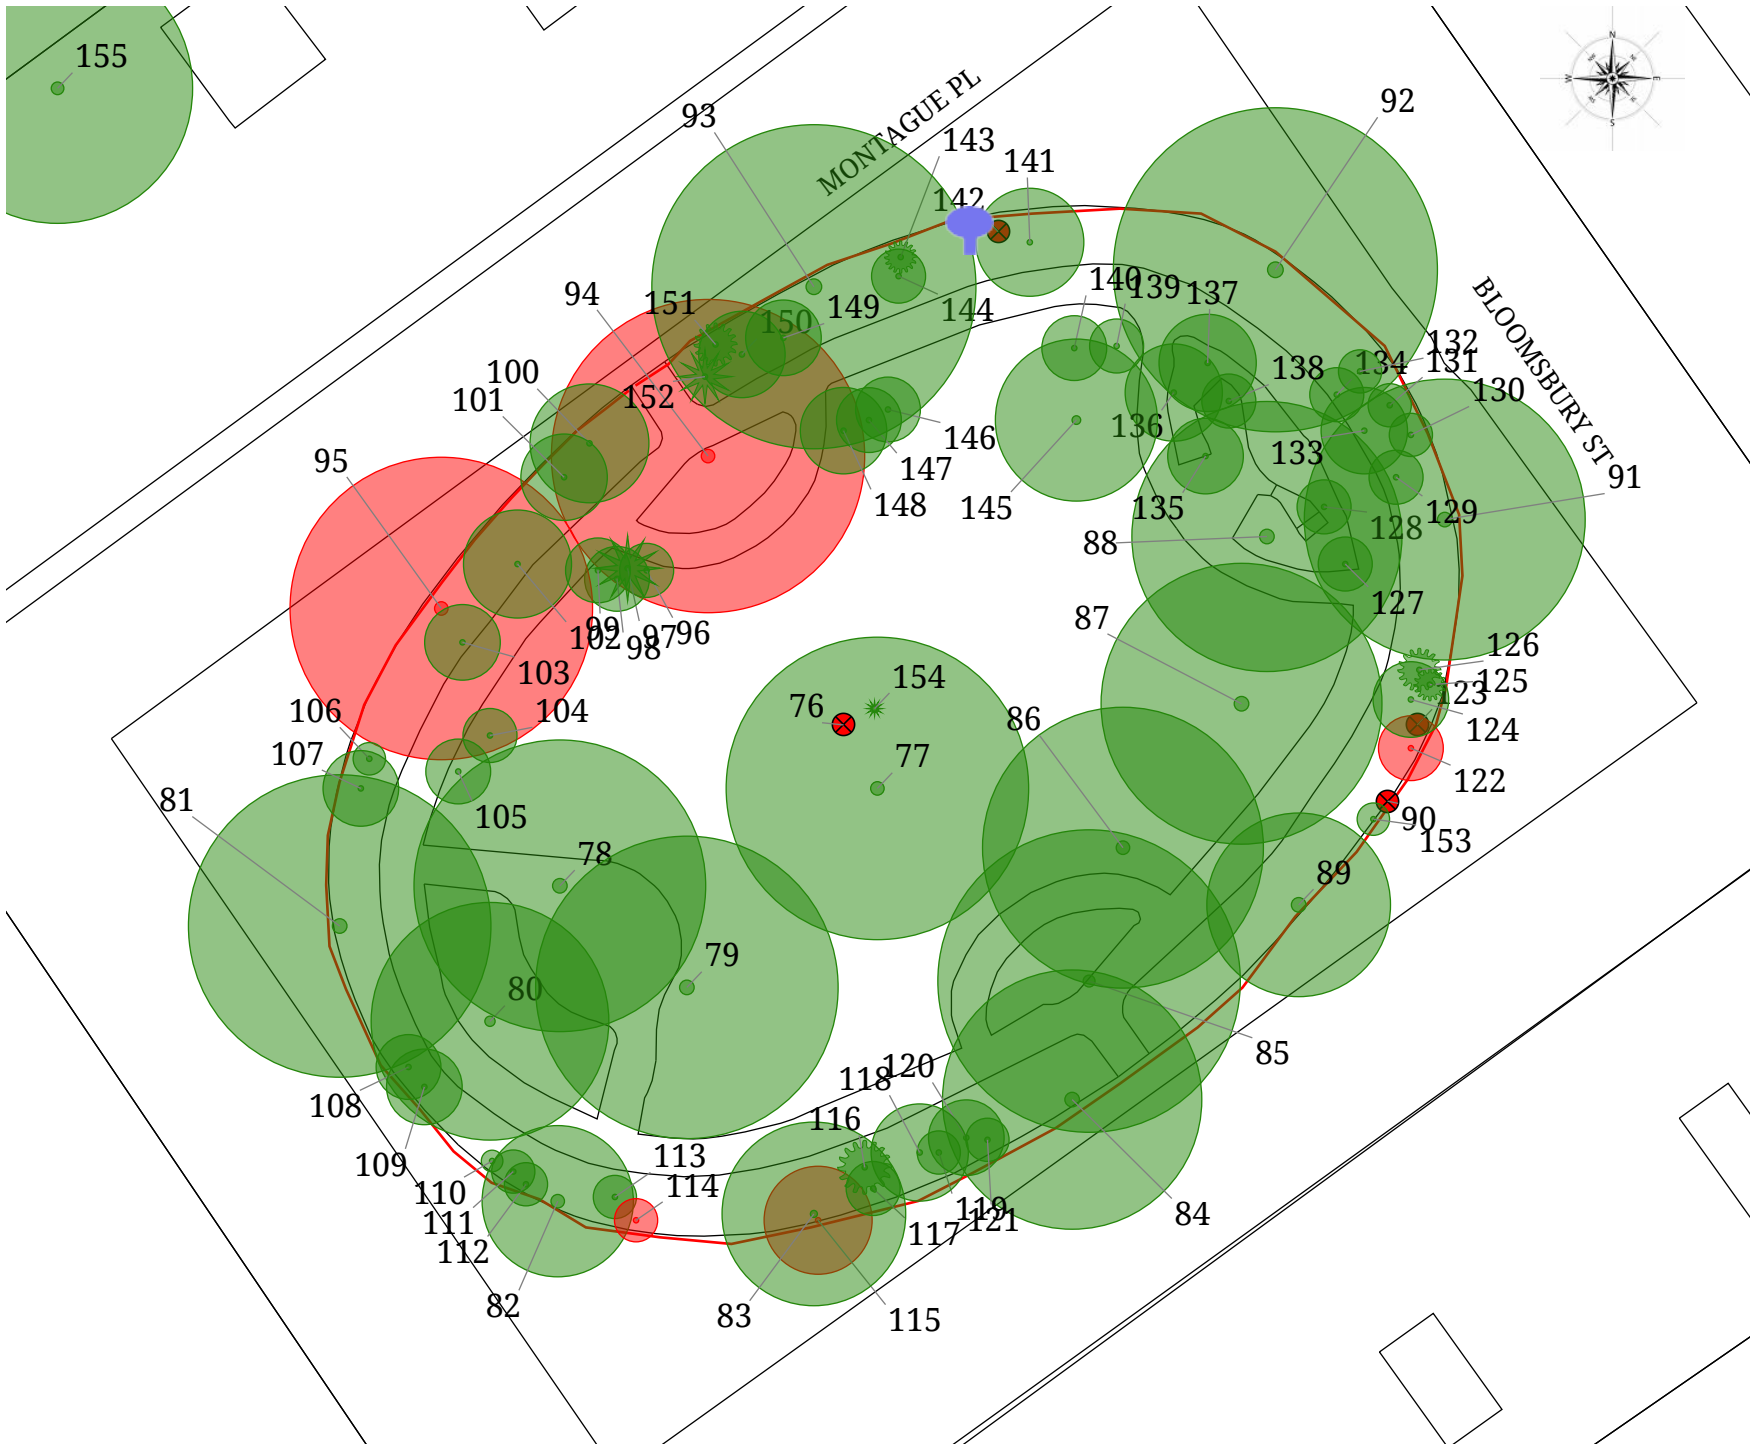

REVISIONS		

Title:	
160523 - Bedford Estates	
Client:	
Bedford Estates	
Project:	
Bedford Square	
Date:	Drawn by:
6/7/2021	EB
Drawing No:	Scale:
160523	1:700@A4

