

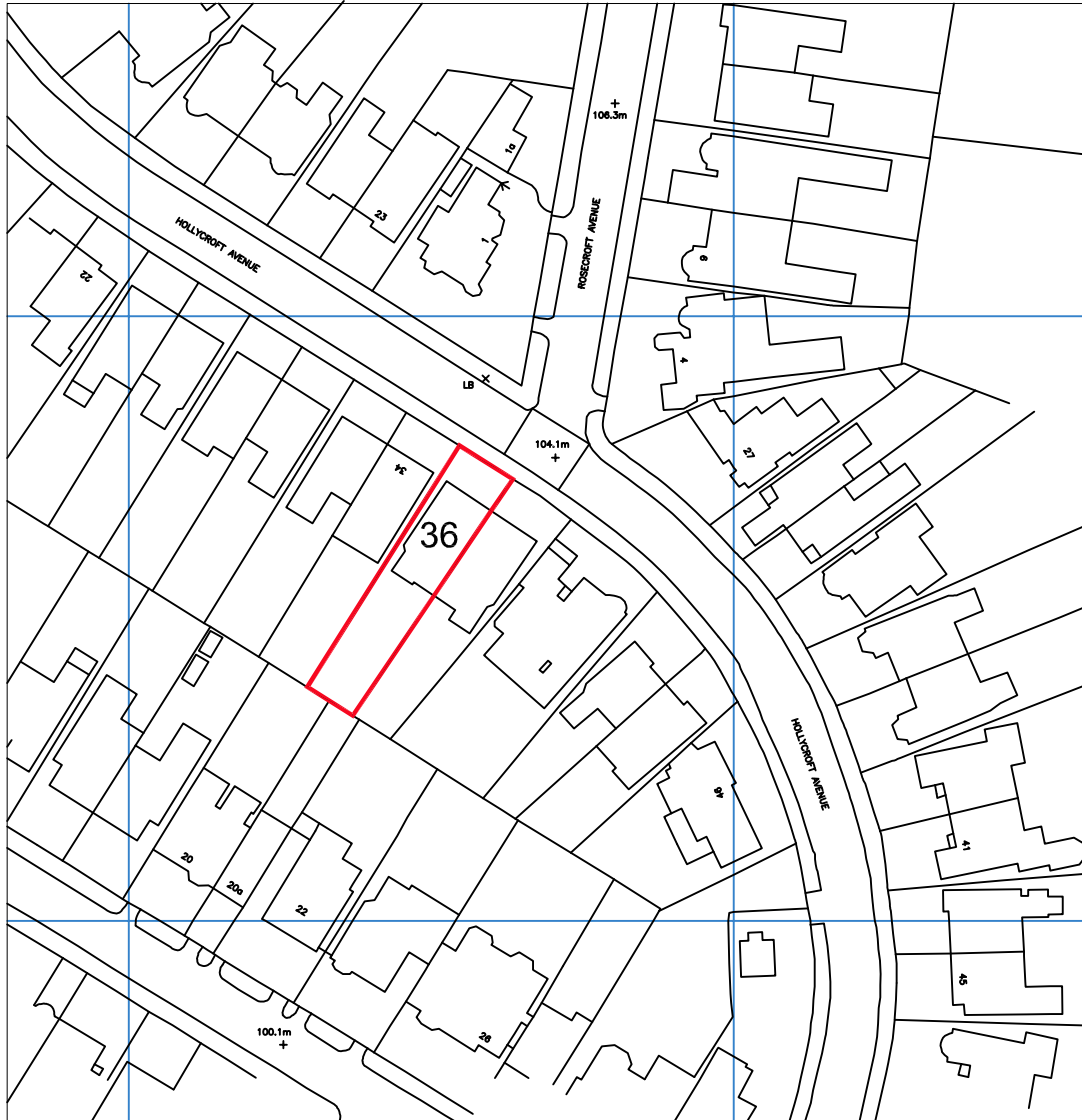


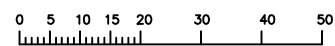

Ordnance Survey (c) Crown Copyright 2021. All rights reserved. Licence number 100022432

36B Hollycroft Avenue London NW3 7QN
site location plan
drawing no 1153-01

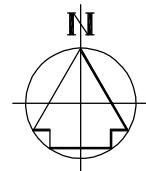

scale 1:1250 @ A4