


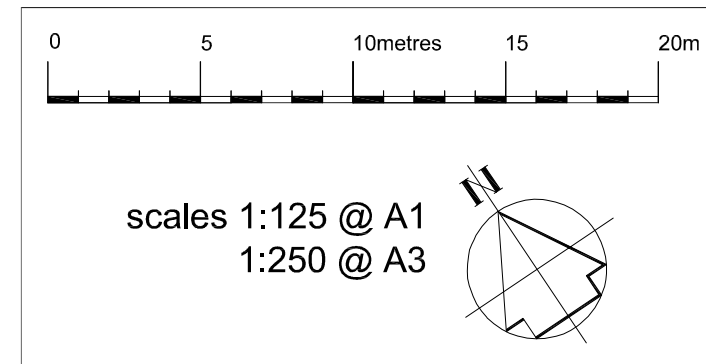

block plan as existing

DVM ARCHITECTS 4a Murray Street . London . NW1 9RE Telephone 0207 485 2121 . Facsimile 0207 267 2527 e-mail: studio@dvmarch.com		
Client Mr & Mrs Perari		
Project 36B Hollycroft Avenue London NW3 7QN		
Title Block Plan as Existing		
Scale 1: 250	Date 28.06.21	Job No. 1153
Drawing No. 1153-02	Rev.	
All dimensions are to be checked on site. © This drawing is copyright and remains the property of David & Victoria Mercer at all times and may not be reproduced in part or whole without written consent.		