


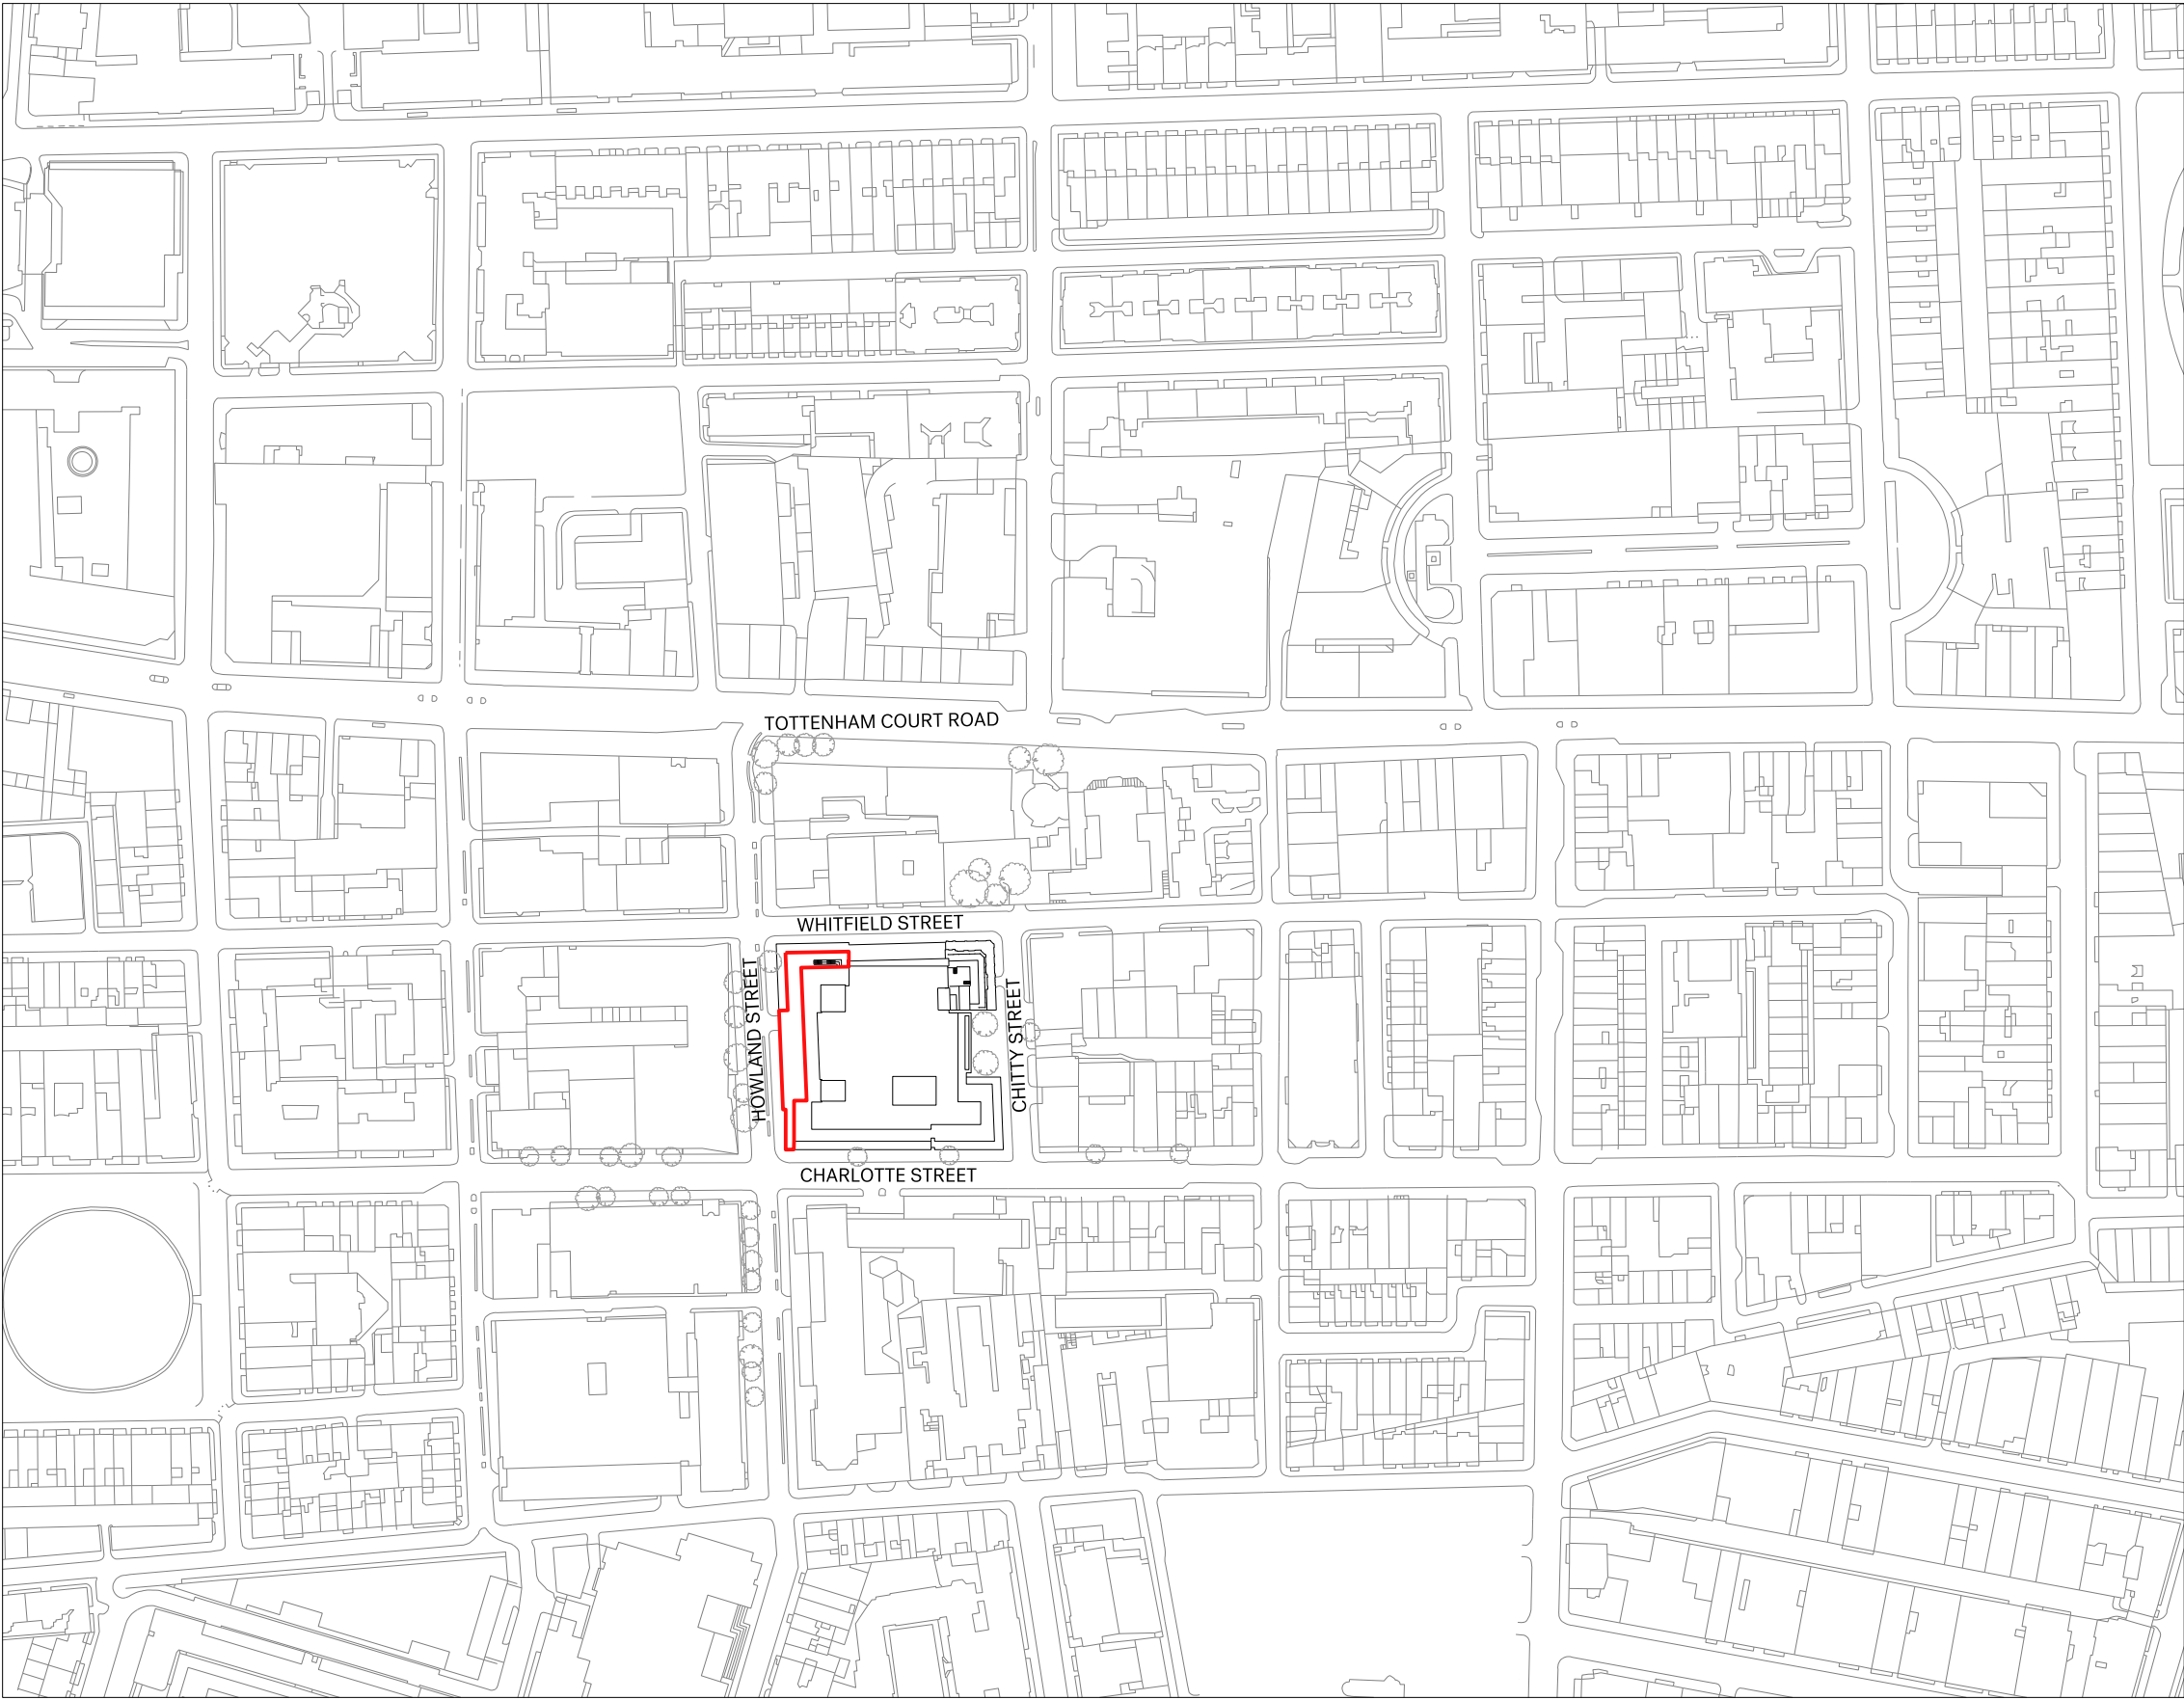

Notes

This drawing is copyright Piercy&Company.
Do not scale from this drawing.
All dimensions and levels to be checked on site by the contractor and such dimensions to be his responsibility.
Report all drawing errors, omissions and discrepancies to the architect.

Disclaimer

This document may be issued in an editable digital CAD format to enable others to use it as background information to make alterations and/or additions. In that instance the file will be accompanied by a PDF version as a record of the original file. It is for those parties making such alterations and/or additions to ensure that they make use of current background information.

Piercy&Company accepts no liability for either: any such alterations and/or additions to the background information by others; or any other changes made by others to the architectural content of the background information itself.

LEGEND	
BOUNDARY	
	Site Boundary - Terrace

30.06.21

For Planning

Rev	Date	Description

Project

80 Charlotte Street Fit Out

Client

Boston Consulting Group

Date

30.06.21

Scale

1:1250 at A1
1:2500 at A3

80 Charlotte Street Pavilion

Site Context Plan

Drawn	Checked	Approved
EP	HB	HH

Drawing Status

Planning

Project	Discipline	Level	Series	Dwg No	Rev
13560	A	XX	00	100	-

The Centro Building
39 Plender Street
London NW1 0DT
Telephone
+44 (0)20 7427 9611

info@piercyandco.com
www.piercyandco.com

