

Notes

This drawing is copyright Piercy&Company.  
Do not scale from this drawing.  
All dimensions and levels to be checked on site by the contractor and such dimensions to be his responsibility.  
Report all drawing errors, omissions and discrepancies to the architect.


Disclaimer

This document may be issued in an editable digital CAD format to enable others to use it as background information to make alterations and/or additions. In that instance the file will be accompanied by a PDF version as a record of the original file. It is for those parties making such alterations and/or additions to ensure that they make use of current background information.


Piercy&Company accepts no liability for either: any such alterations and/or additions to the background information by others; or any other changes made by others to the architectural content of the background information itself.



01 EXISTING HOWLANDS STREET ELEVATION LEVEL 07  
SCALE 1:100

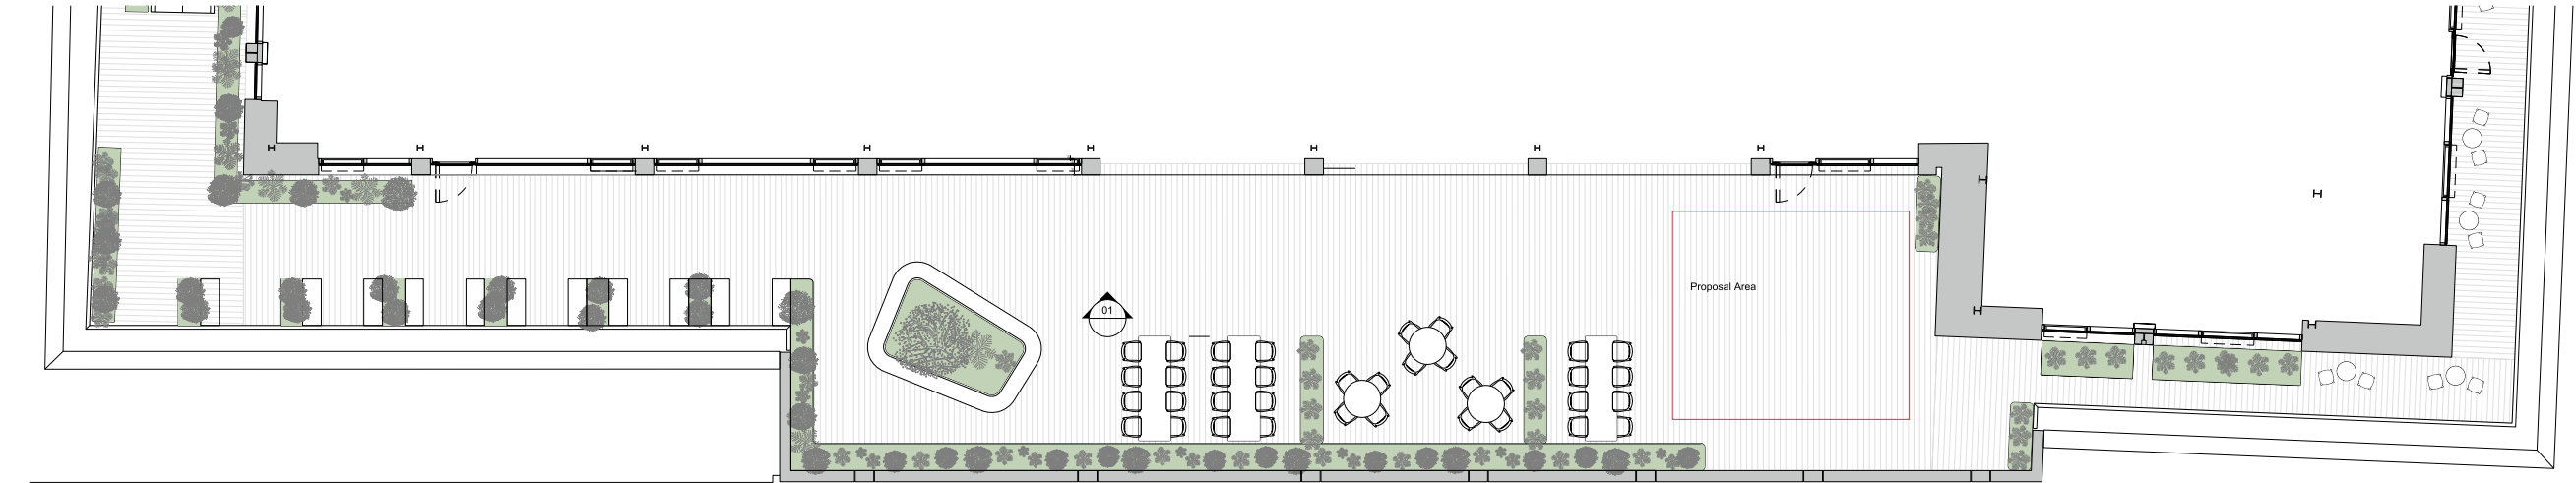

02 EXISTING HOWLANDS STREET PLAN LEVEL 07  
SCALE 1:100

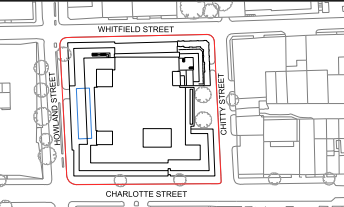30.06.21 For Planning					
Rev	Date	Description			
					
Project 80 Charlotte Street Fit Out					
Client Boston Consulting Group					
Date 30.06.21		Scale 1:100 at A1 1:200 at A3			
Existing Plan and Elevation L07 Pavilion					
Drawn EH		Checked AN		Approved XX	
Drawing Status For Planning					
Project 13560	Discipline A	Level L07	Series 07	Dwg No 300	Rev -

The Centro Building  
39 Plender Street  
London NW1 0DT  
Telephone  
+44 (0)20 7427 9611

info@piercyandco.com  
www.piercyandco.com