


BELSIZE LANE

ST. CHRISTOPHER'S SCHOOL

NOS. 1 TO 8 VILLAGE CLOSE

NO. 16 LYNDHURST GARDENS

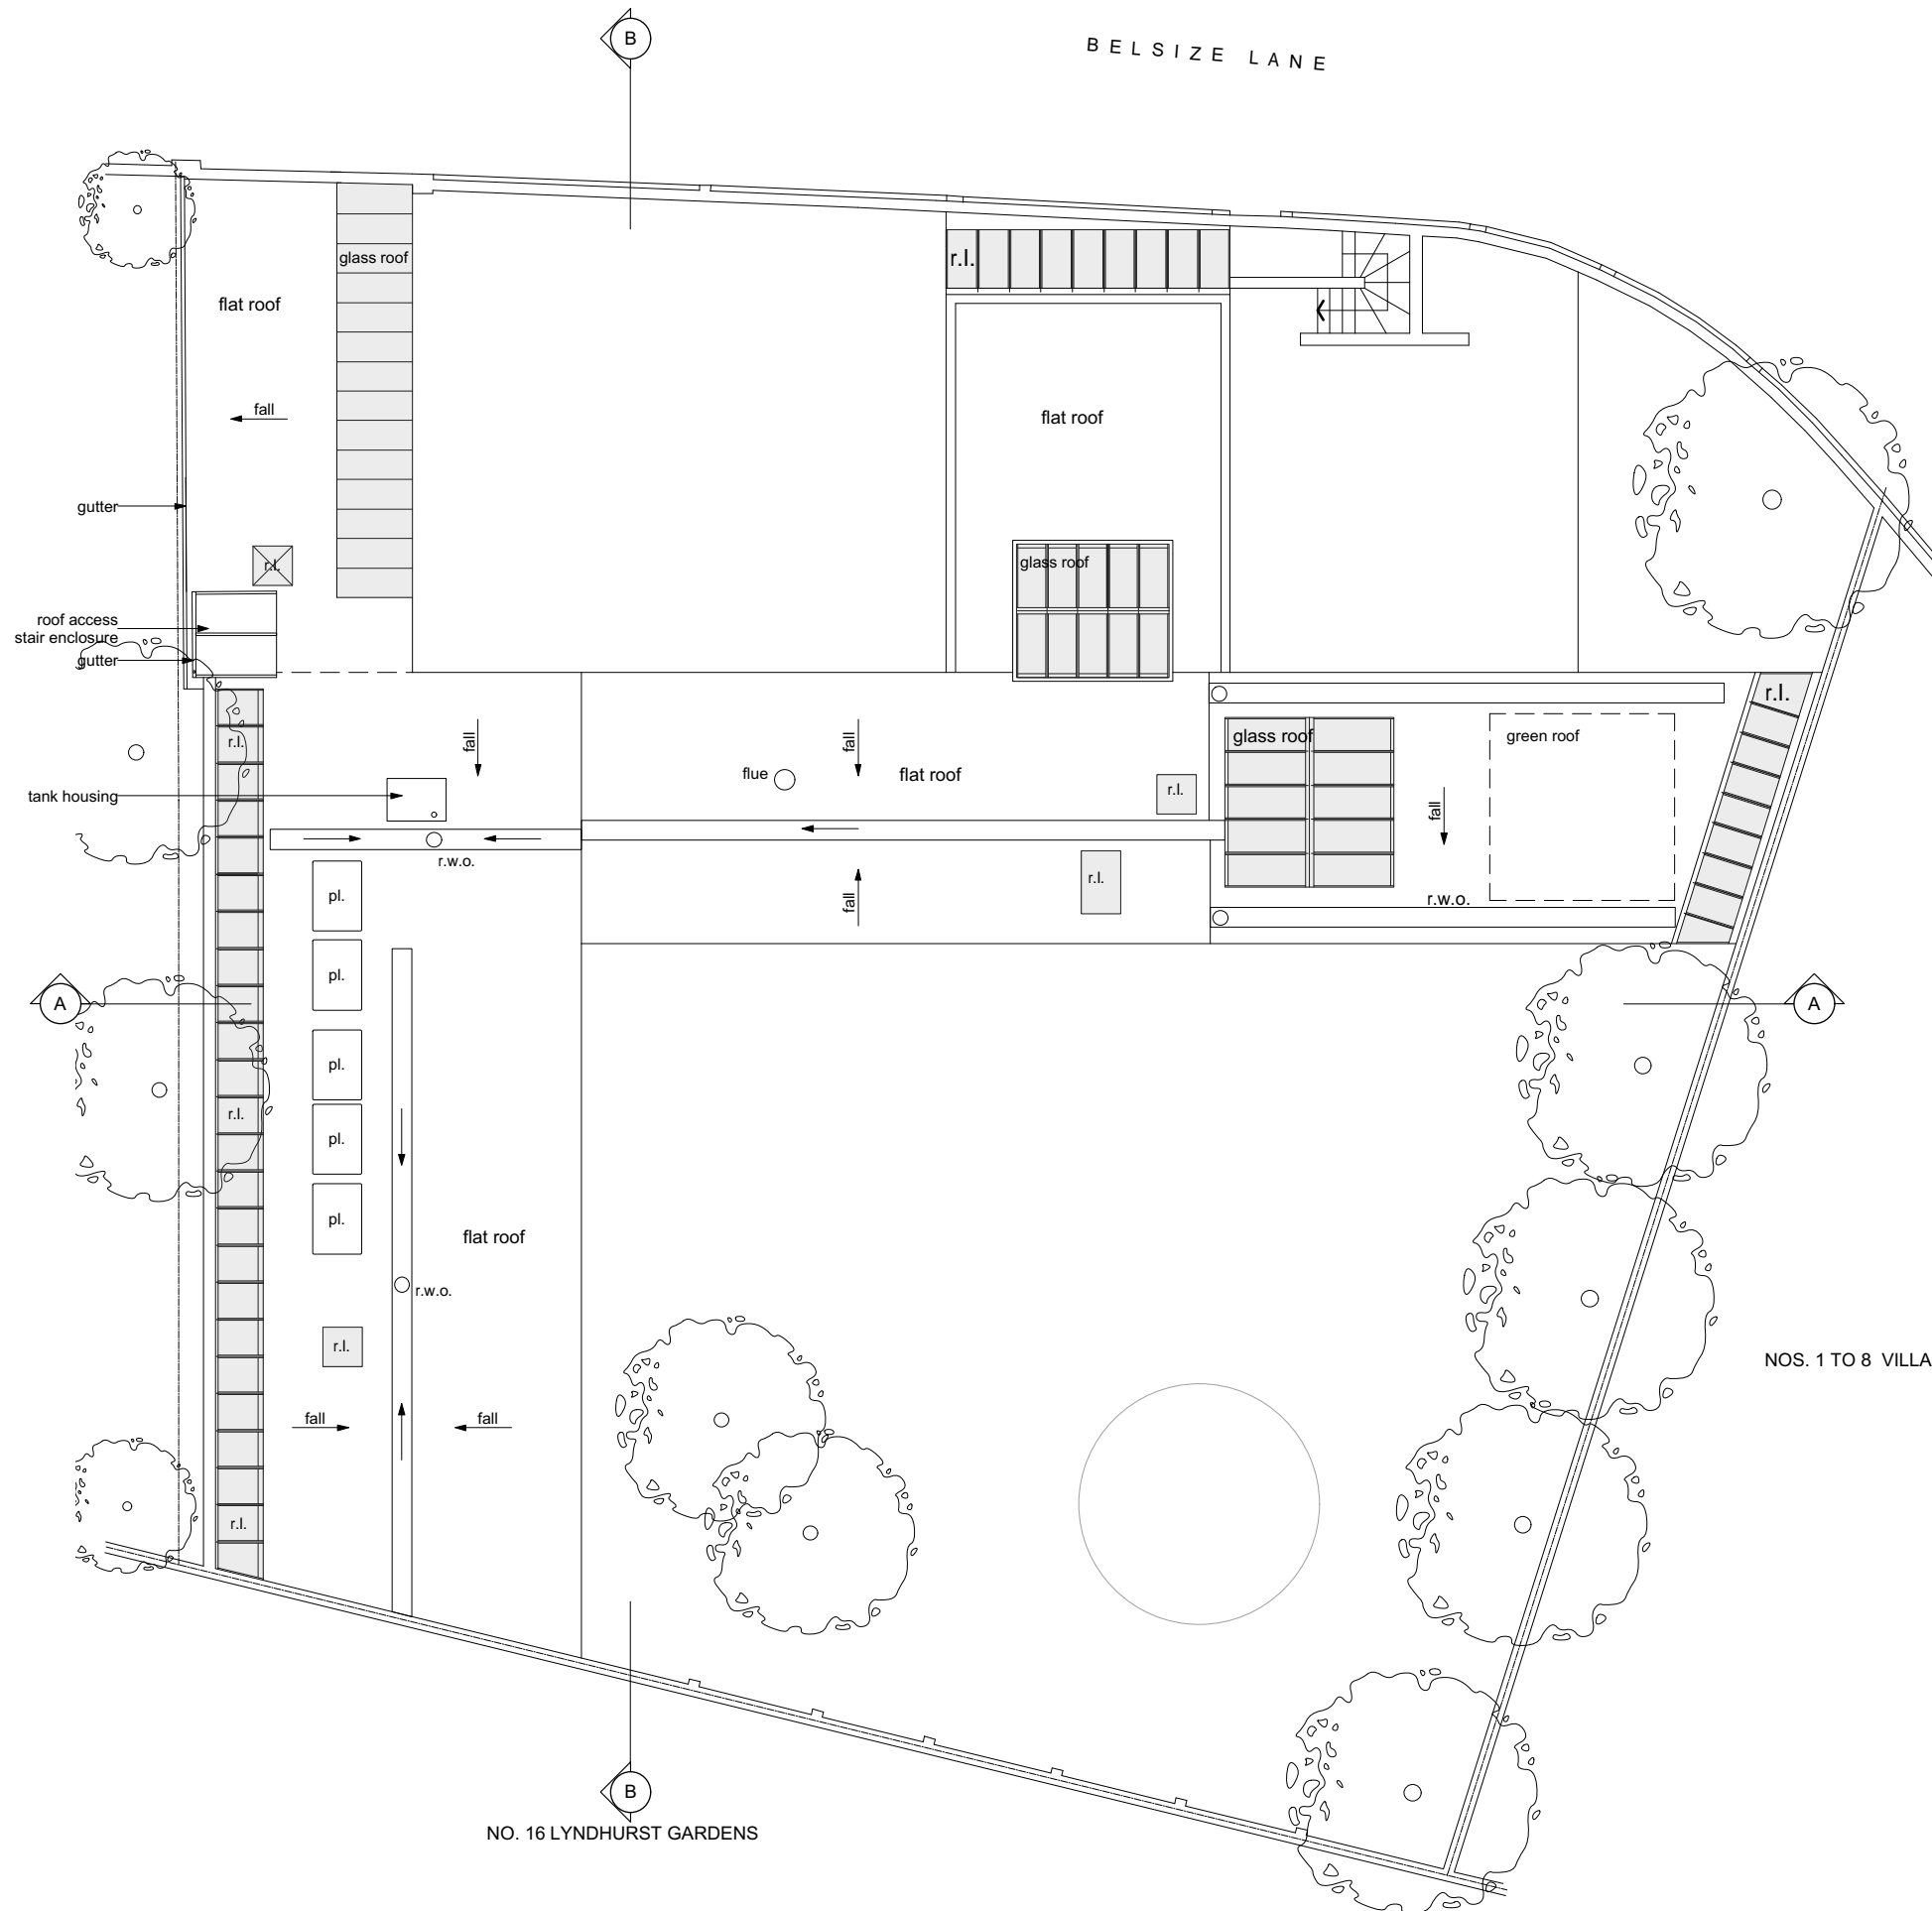

- KEY**
- r.l. - rooflight
  - r.w.o. - rainwater outlet
  - pl. - planter box
- note: roof glazing toned grey

ROOF PLAN AS EXISTING	01.02
34 Belsize Lane London NW3 5AE	2109.P
for Georgie Wolton	1:150 @A3
Steven Pollock Architects © 07403 789 922	06/21

Do not scale this drawing.  
The contractor is responsible for checking dimensions.  
Any discrepancies shall be reported to the Architect.