


1 BELSIZE LANE ELEVATION

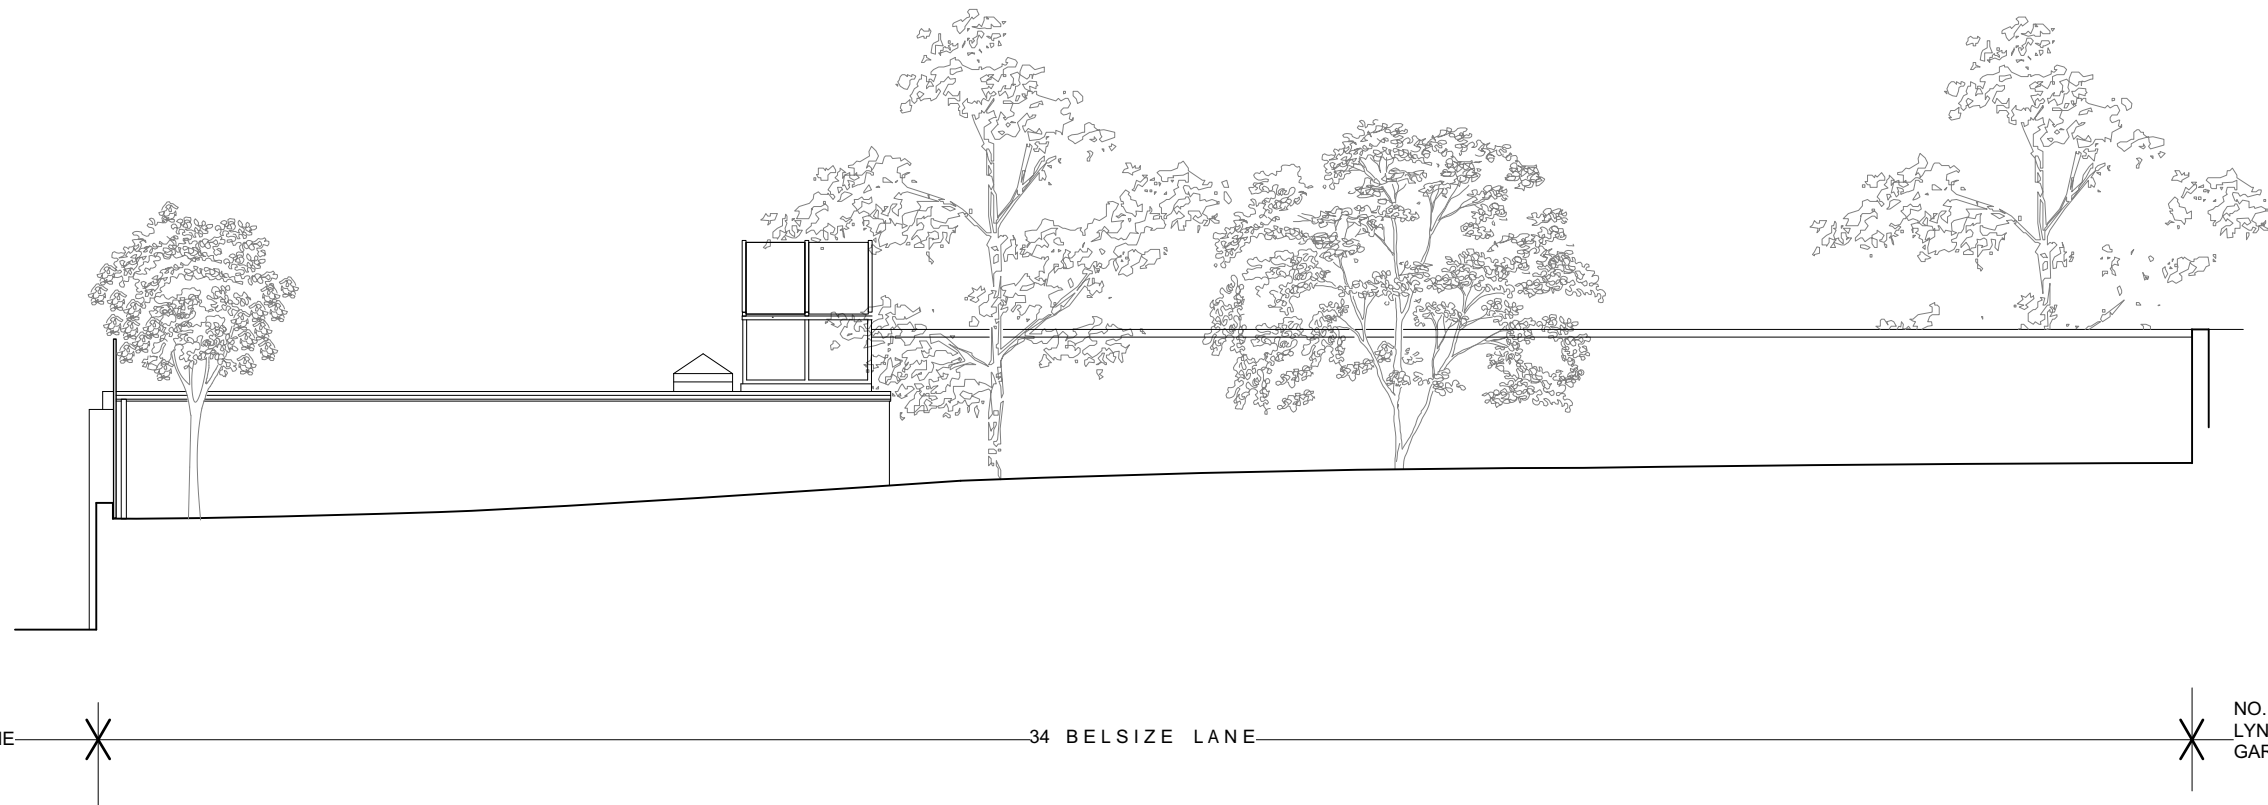

2 NORTH ELEVATION

BELSIZE LANE AND NORTH ELEVATION AS EXISTING	01.03
34 Belsize Lane London NW3 5AE	2109.P
for Georgie Wolton	1:100 @A3
Steven Pollock Architects © 07403 789 922	06/21

Do not scale this drawing.
The contractor is responsible for checking dimensions.
Any discrepancies shall be reported to the Architect.